



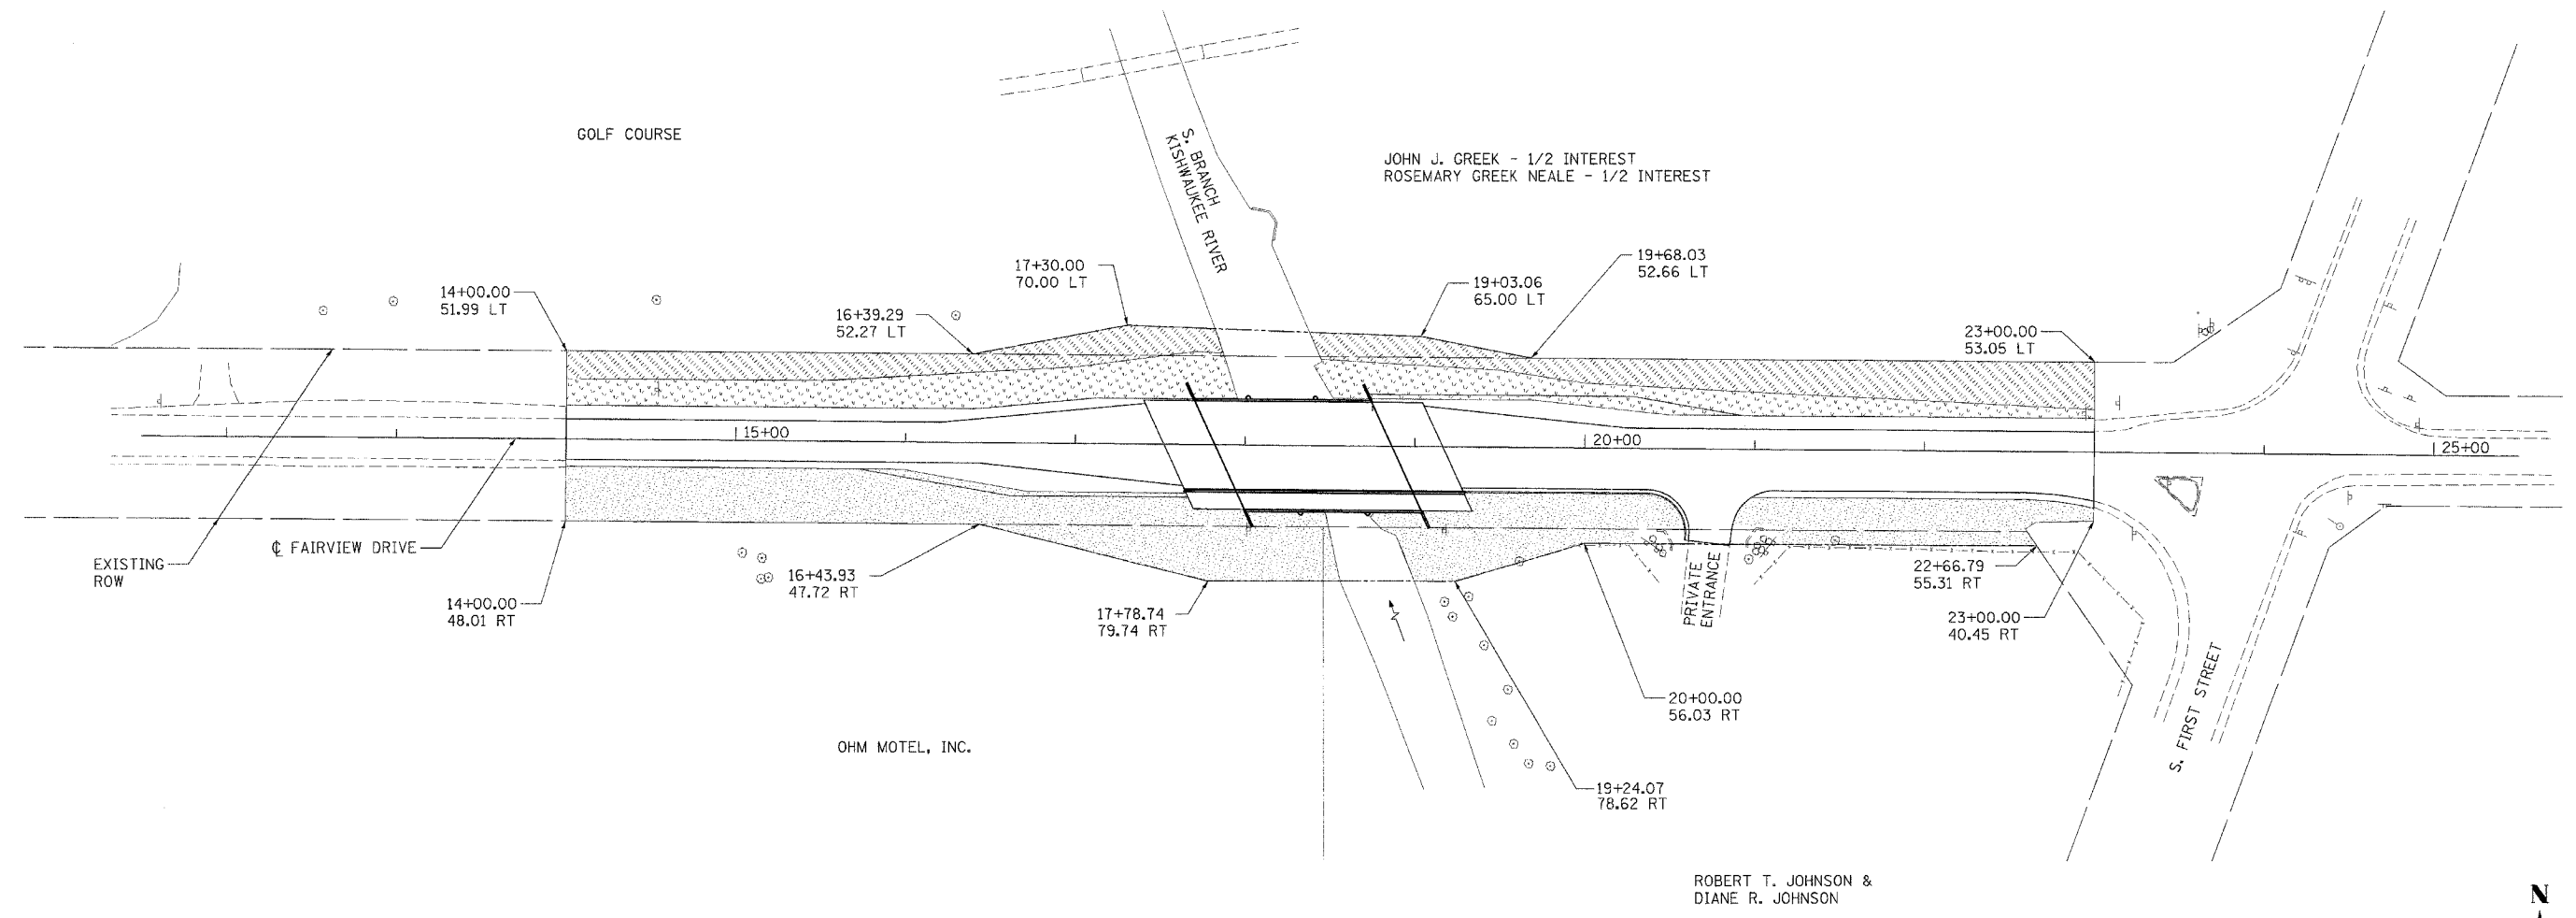


F.A.U. RTE.	SECTION	COUNTY	TOTAL SHEETS	SHEET NO.
5345	04-00166-00-BR	DEKALB	39	13
STA. 14+00		TO STA. 23+00		
FED. ROAD DIST. NO.		ILLINOIS	FED. AID PROJECT	
CONTRACT NO. 87339				

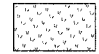

LEGEND

	CLASS 4A IDOT LOW PROFILE NATIVE GRASS
	SOD
	CLASS 2 IDOT ROADSIDE MIXTURE

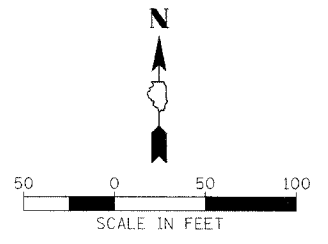

REVISIONS		ILLINOIS DEPARTMENT OF TRANSPORTATION SECTION 04-00166-00-BR DEKALB COUNTY FAIRVIEW DRIVE BRIDGE LANDSCAPE RESTORATION PLAN
NAME	DATE	
		SCALE: AS SHOWN DATE 11/05/07 DRAWN BY MWH CHECKED BY CPS

HANSON
Hanson Professional Services Inc.
© Copyright Hanson Professional Services Inc. 2006

LAYOUT: MWH 01/16/07
DRAWN: MWH 10/19/07
REVIEWED: CPS 10/19/07
17:05:2007 03:41 PM
P:\06\166\04-00166-00-BR\04-00166-00-BR-13.dgn