

ORIGINAL SURVEY PLOTTED AREAS CHECKED
 DATE _____ BY _____
 NO. _____


FINAL SURVEY PLOTTED AREAS CHECKED
 DATE _____ BY _____
 NO. _____

DATE _____ BY _____
 NO. _____

© Copyright Hanson Professional Services Inc. 2006



F.A.U. RTE.	SECTION	COUNTY	TOTAL SHEETS	SHEET NO.
5345/04-00166-00-BR		DEKALB	39	37
STA. 17+00.00		TO STA. 19+60.00		
FED. ROAD DIST. NO.	ILLINOIS	FED. AID PROJECT		

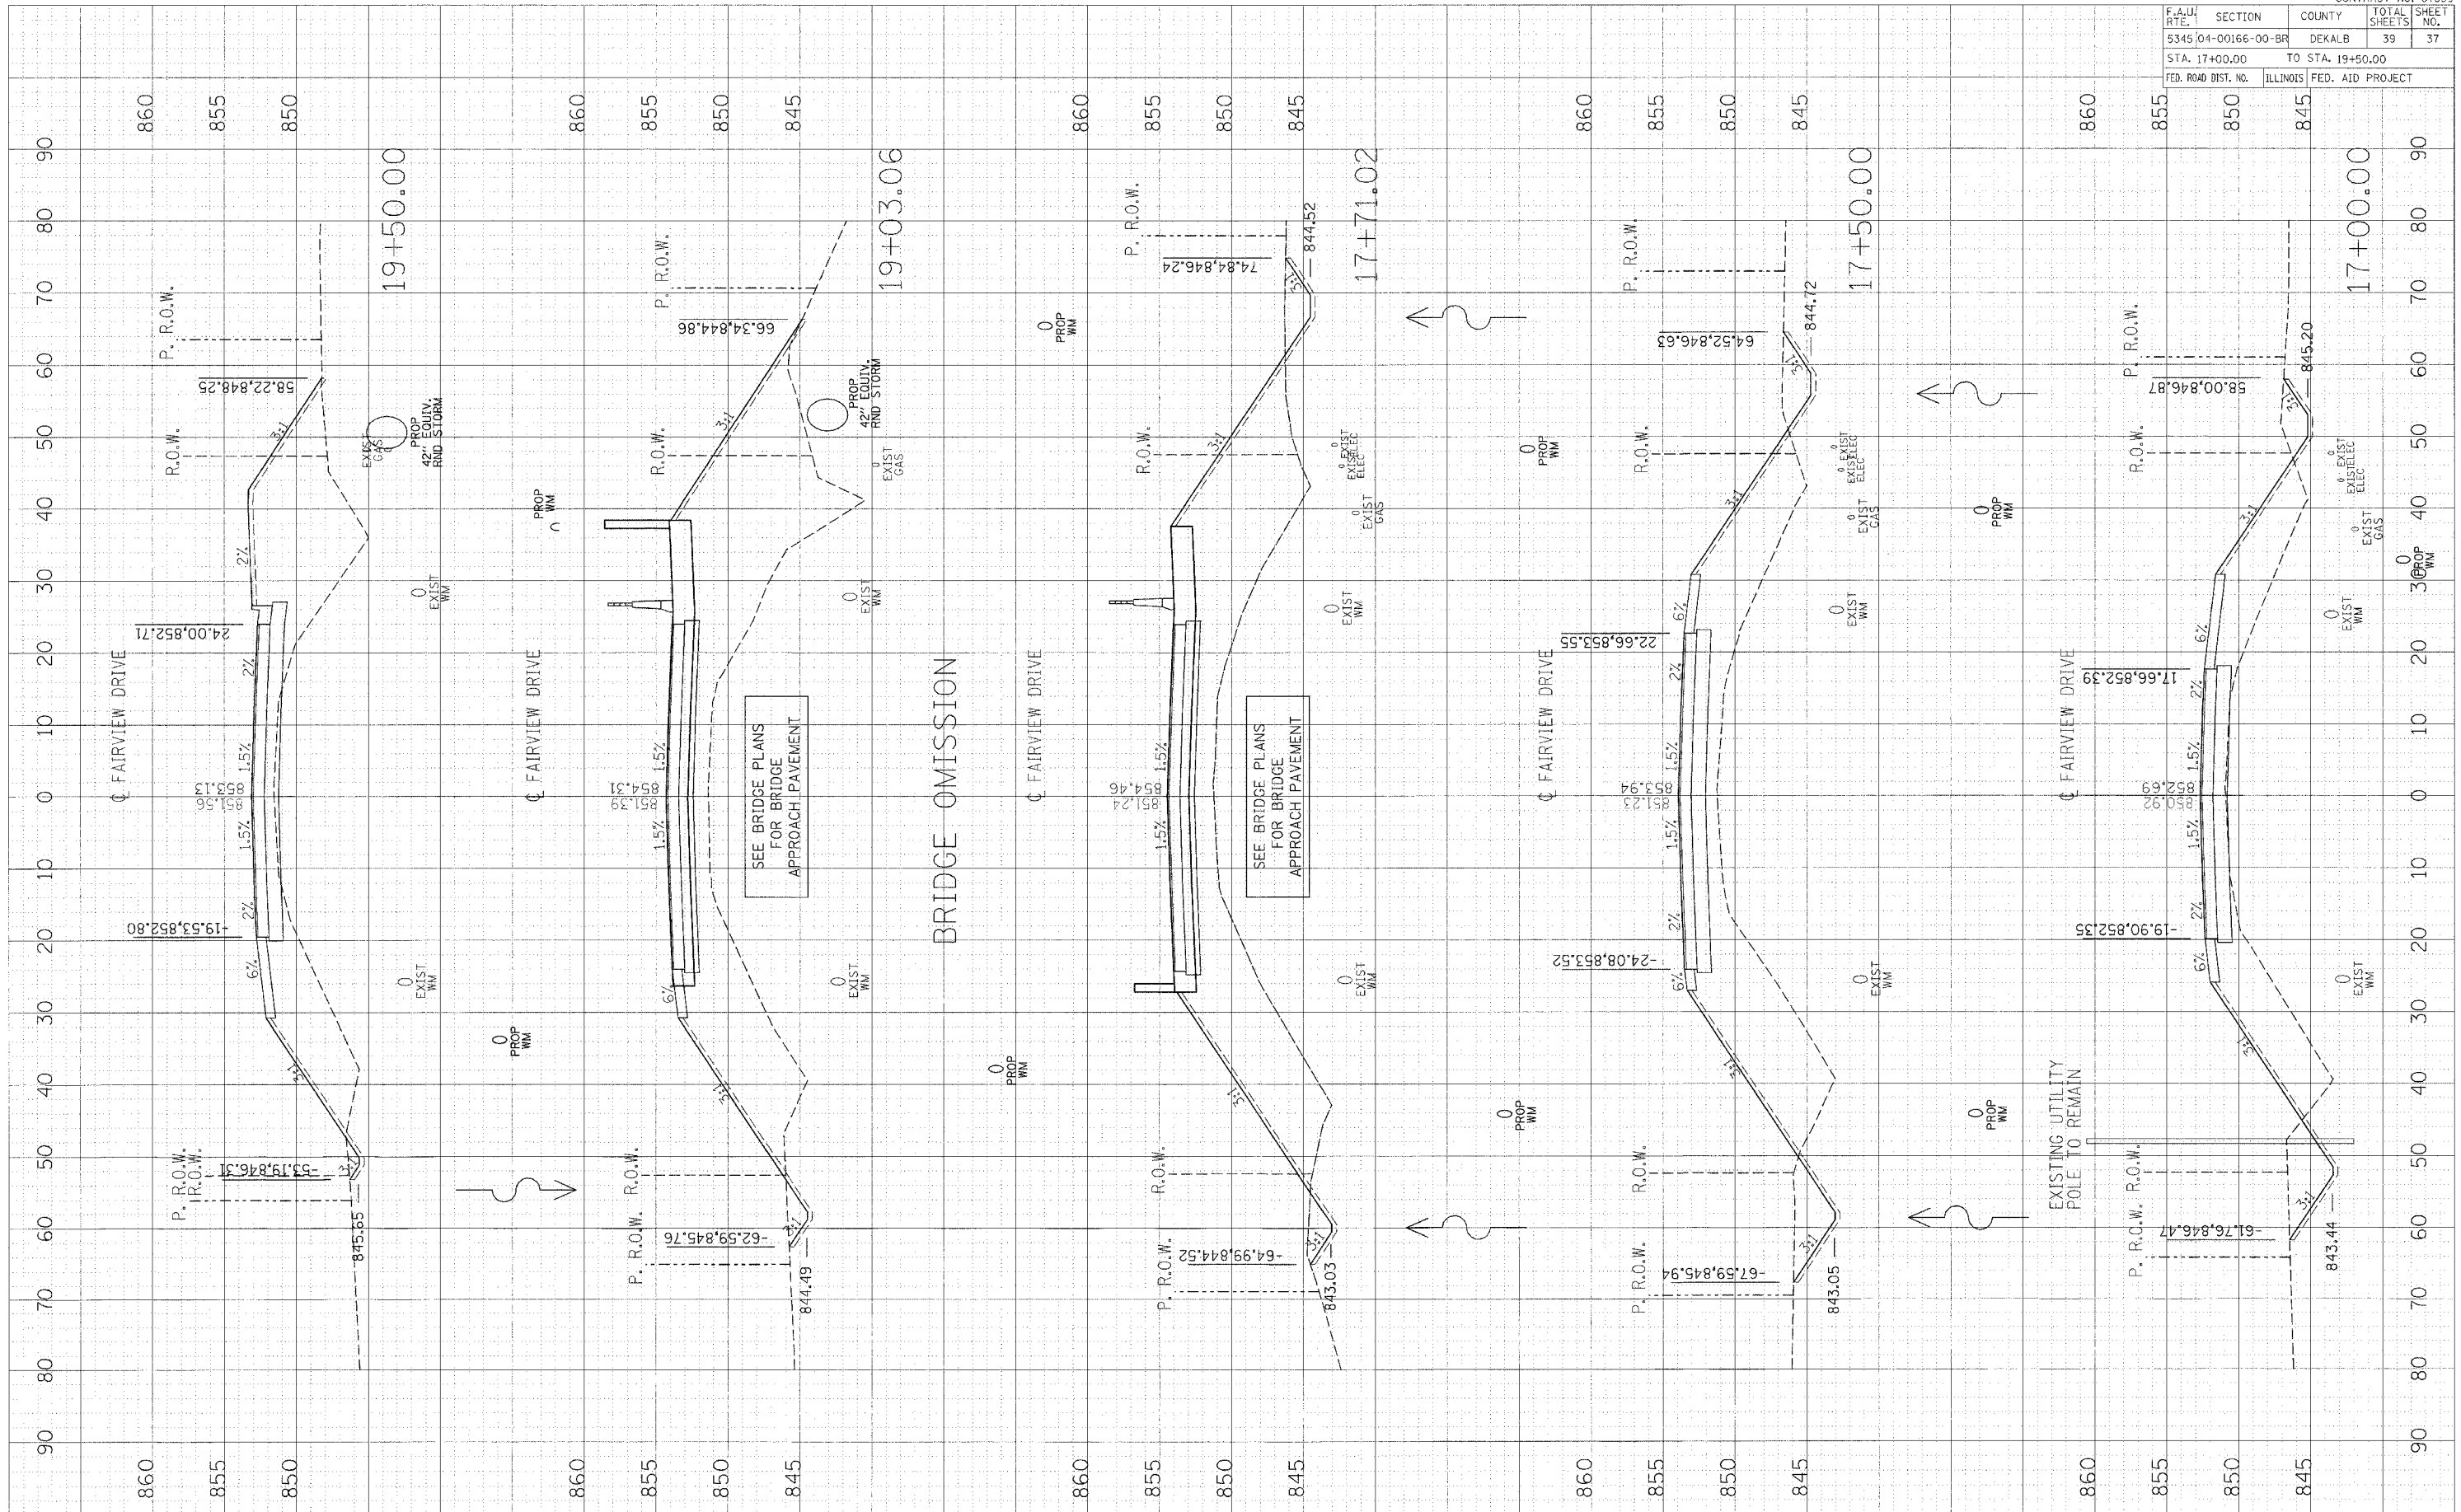

SEE BRIDGE PLANS FOR BRIDGE APPROACH PAVEMENT

SEE BRIDGE PLANS FOR BRIDGE APPROACH PAVEMENT

BRIDGE OMISSION

EXISTING UTILITY POLE TO REMAIN