


ORIGINAL SURVEY PLOTTED  
 DATE \_\_\_\_\_ BY \_\_\_\_\_  
 NOTE BOOK TEMPLATE AREAS CHECKED

FINAL SURVEY PLOTTED  
 DATE \_\_\_\_\_ BY \_\_\_\_\_  
 NOTE BOOK TEMPLATE AREAS CHECKED

© Copyright Hanson Professional Services Inc. 2006

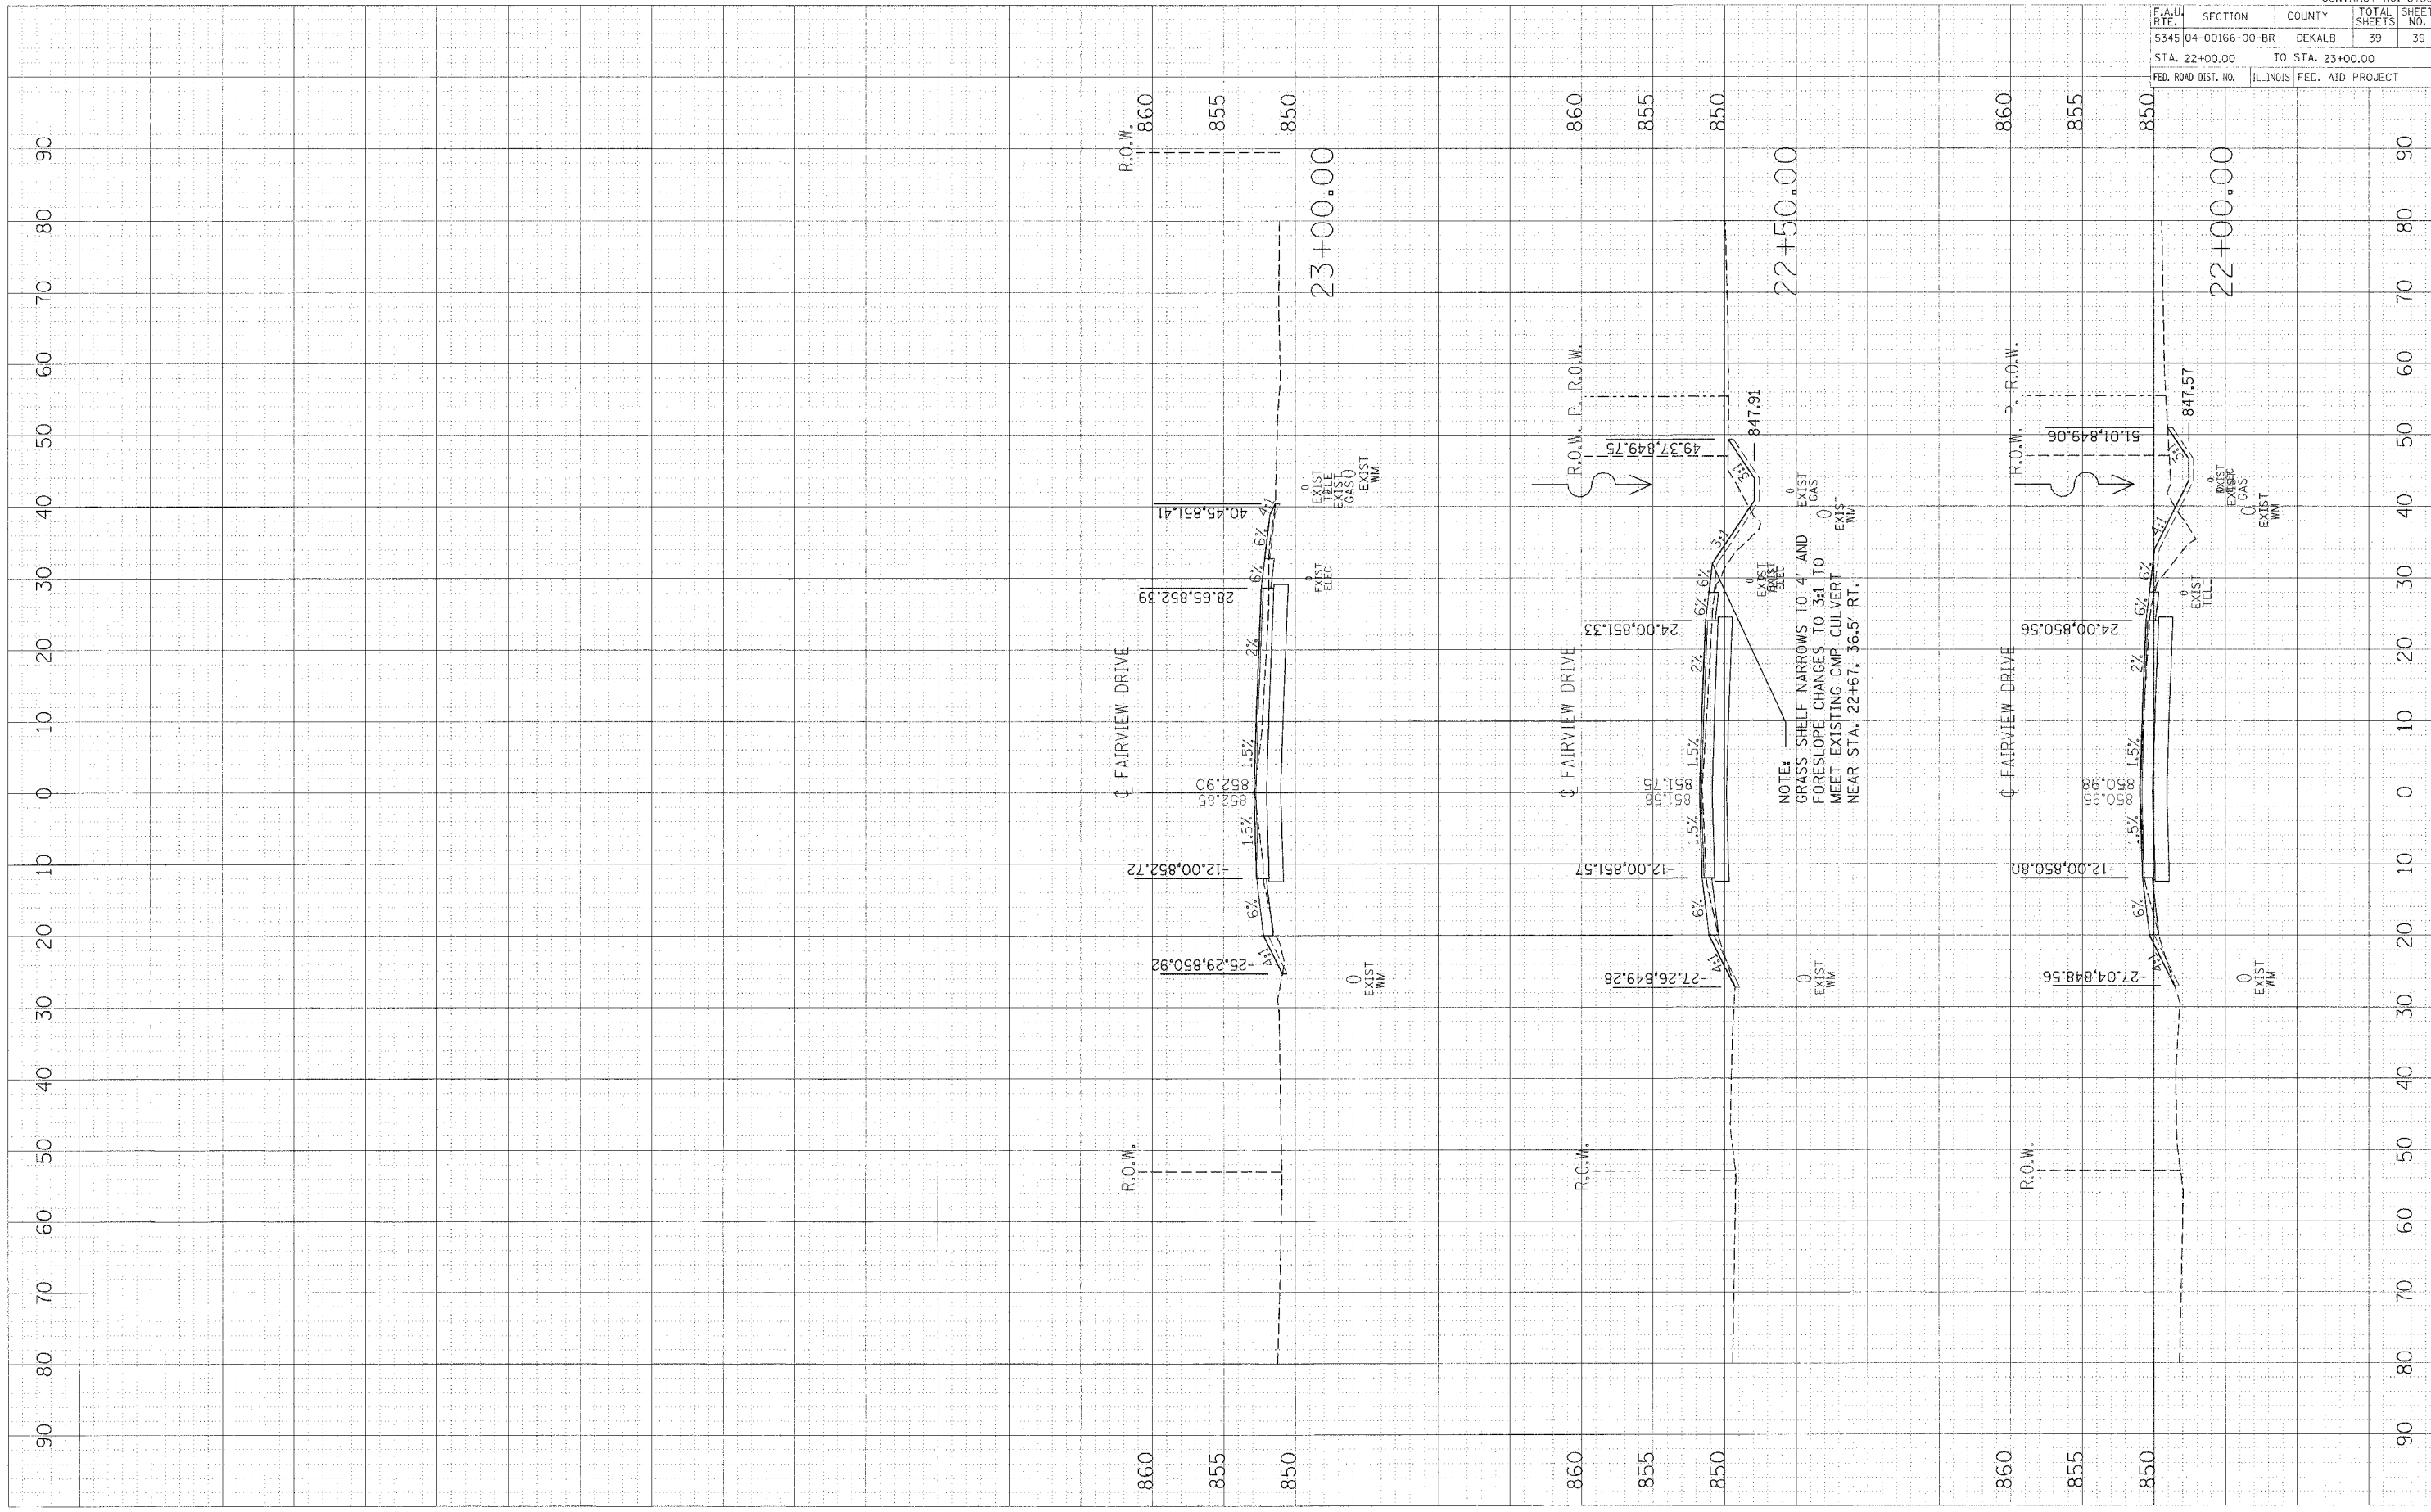

F.A.U. RTE.		SECTION	COUNTY	TOTAL SHEETS	SHEET NO.
5345		04-00166-00-6R	DEKALB	39	39
STA. 22+00.00		TO STA. 23+00.00			
FED. ROAD DIST. NO.		ILLINOIS	FED. AID PROJECT		

CONTRACT NO. 87339