
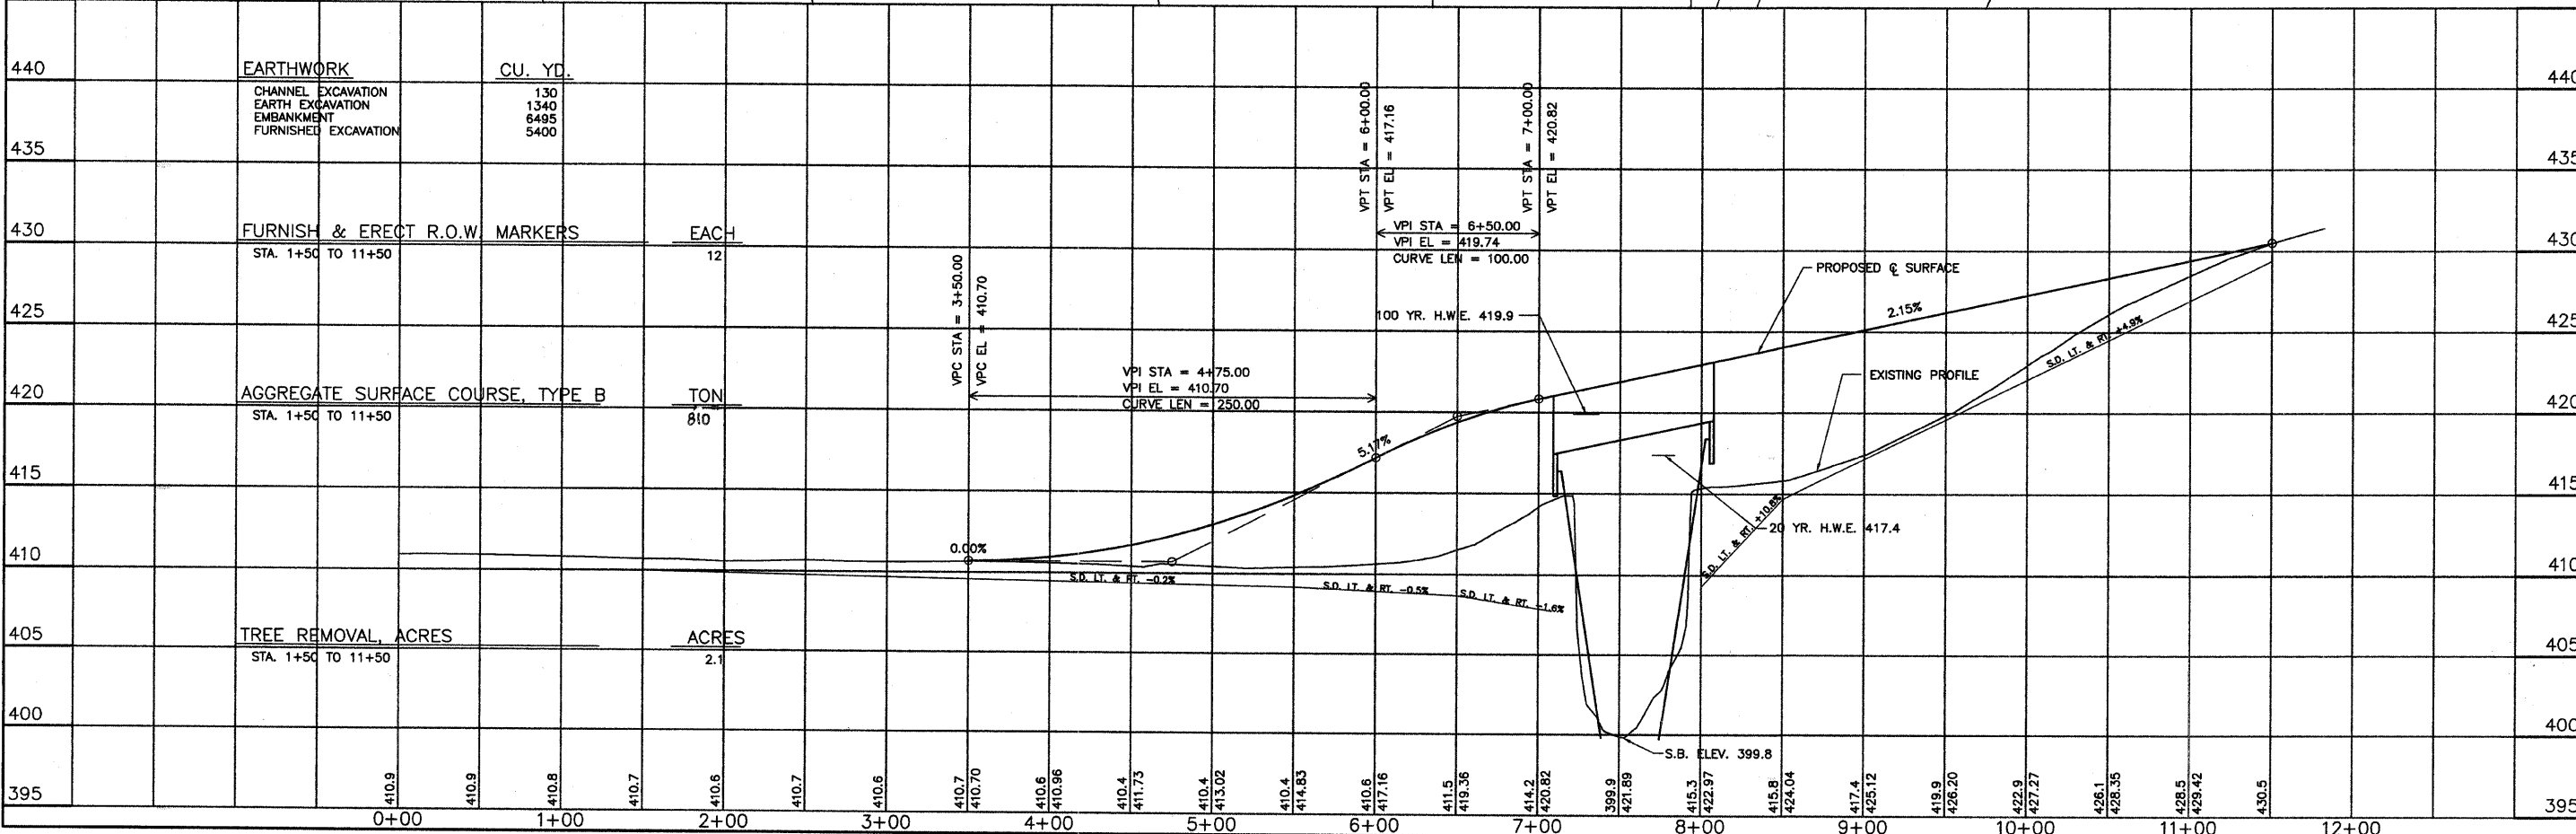


ROUTE	SECTION	COUNTY	TOTAL SHEETS	SHEET NO.
C.H. 8	04-00112-00-BR	RICHLAND	14	3
CONTRACT NO. 95515		ILLINOIS		

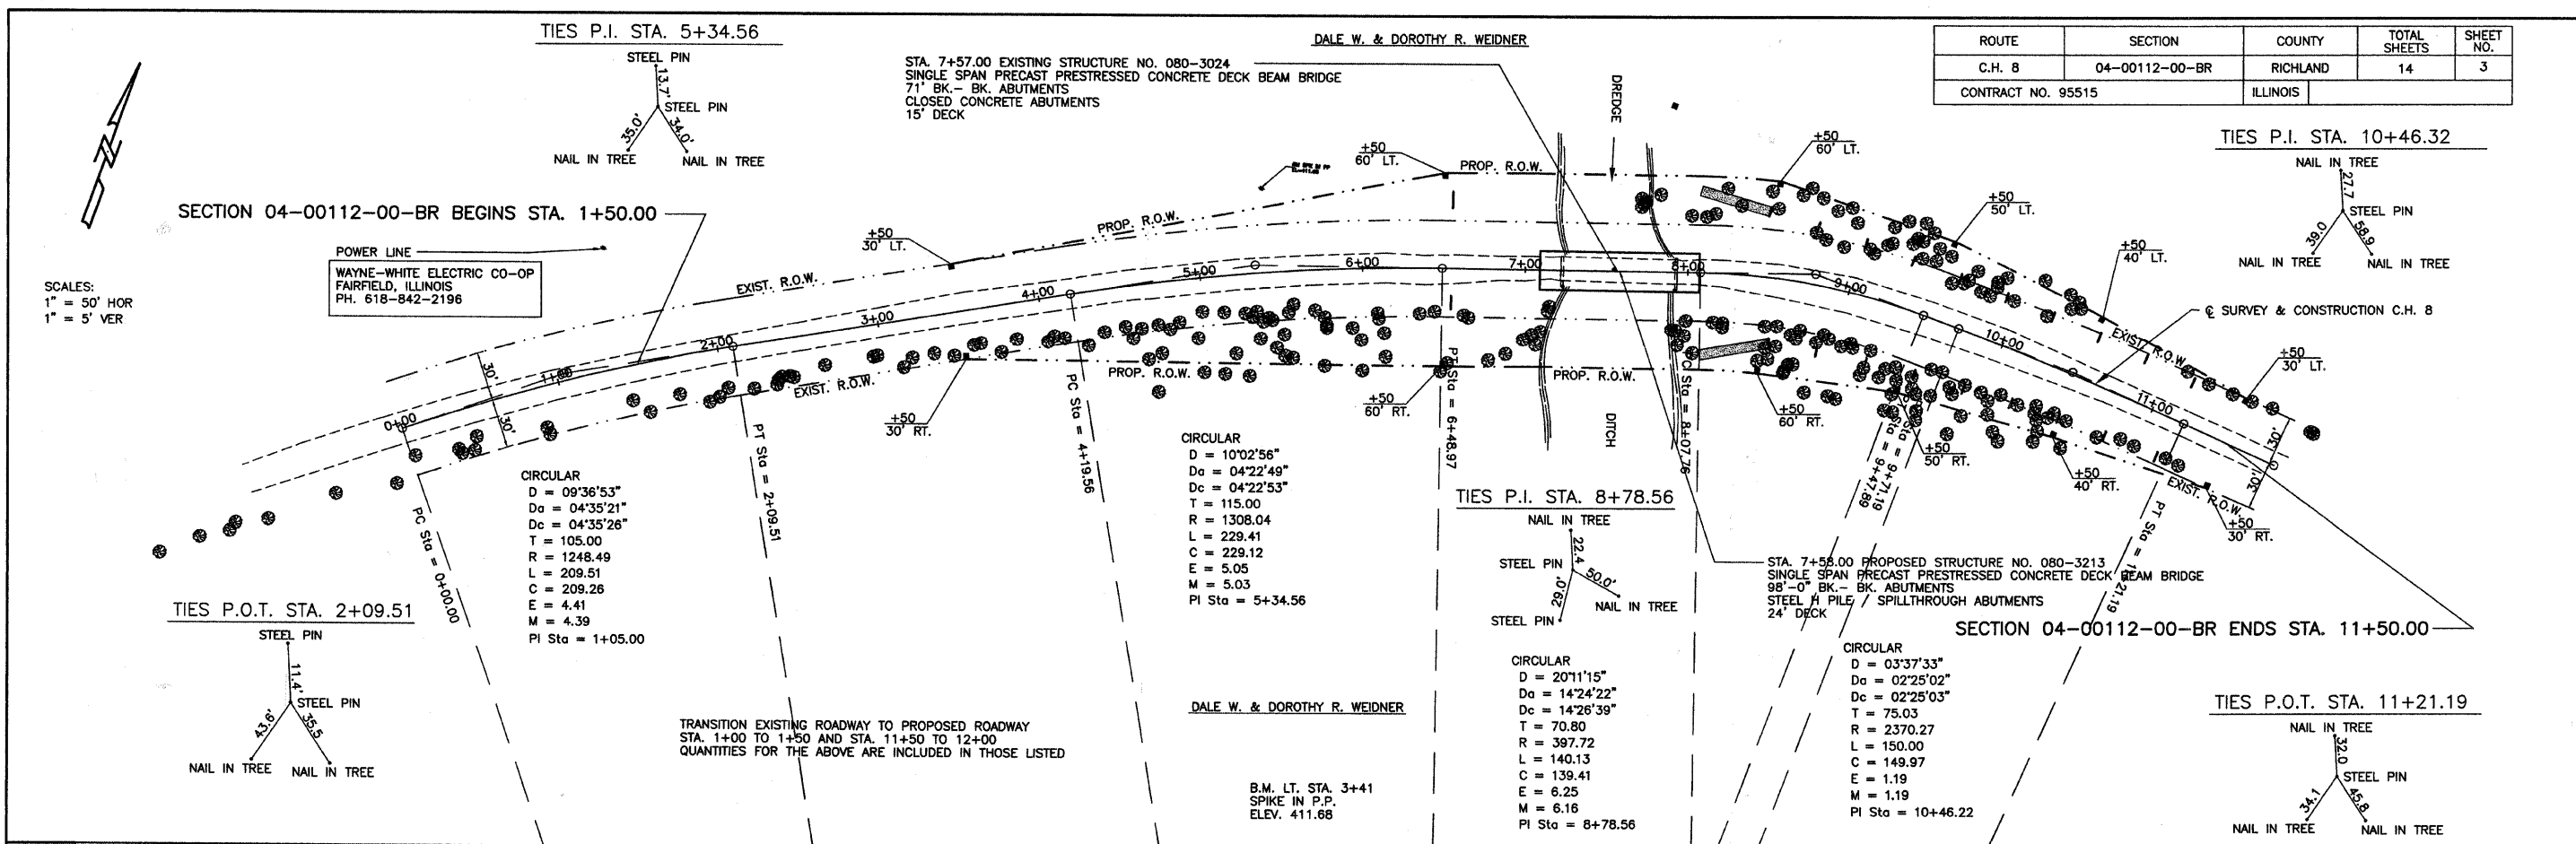

440	EARTHWORK	CU. YD.		440
	CHANNEL EXCAVATION		130	
	EARTH EXCAVATION		1340	
	EMBANKMENT		6495	
	FURNISHED EXCAVATION		5400	
435				435
430	FURNISH & ERECT R.O.W. MARKERS	EACH		430
	STA. 1+50 TO 11+50		12	
425				425
420	AGGREGATE SURFACE COURSE, TYPE B	TON		420
	STA. 1+50 TO 11+50		810	
415				415
410				410
405	TREE REMOVAL	ACRES		405
	STA. 1+50 TO 11+50		2.1	
400				400
395				395