


ROUTE	SECTION	COUNTY	TOTAL SHEETS	SHEET NO.
C.H. 8	04-00112-00-BR	RICHLAND	14	14
CONTRACT NO. 95515		ILLINOIS	PROJECT BROS-159(45)	

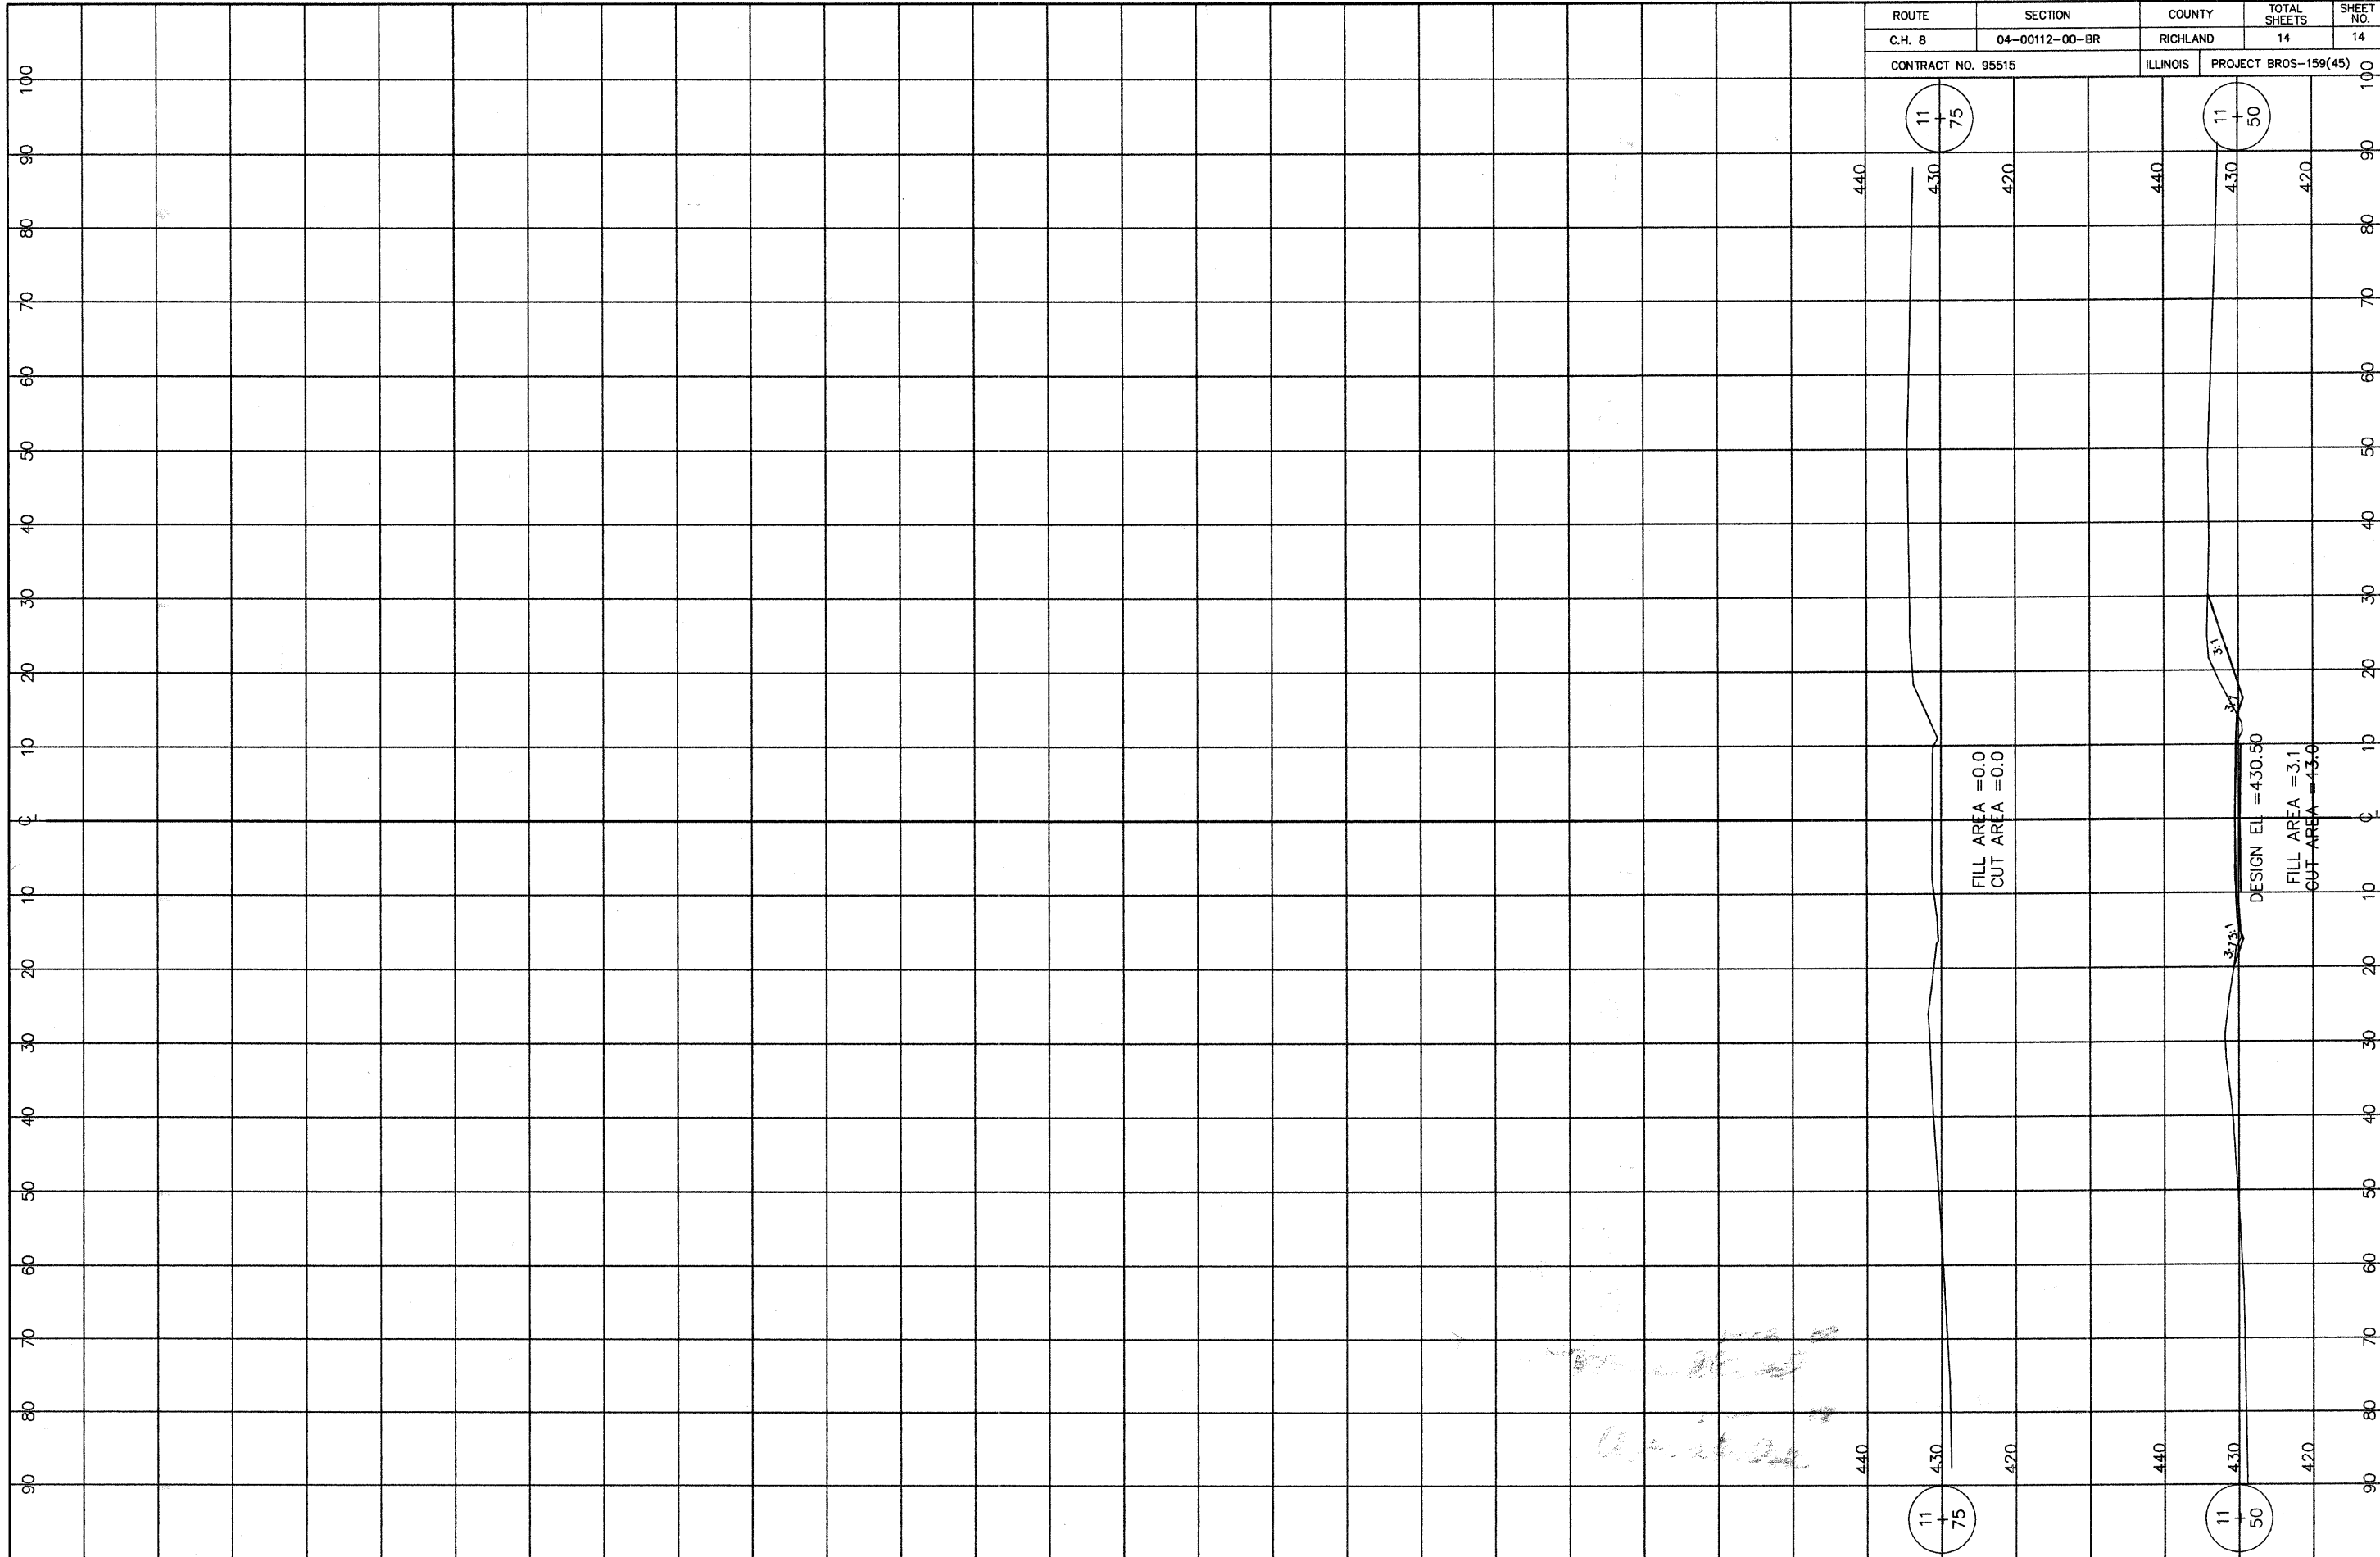

FILL AREA = 0.0
CUT AREA = 0.0

DESIGN ELEV = 430.50
FILL AREA = 3.1
CUT AREA = 43.6