


RTE. NO.	SECTION NO.	COUNTY	TOTAL SHTS.	SHEET NO.
T.R. 256	06-11116-00-BR	MACON	14	6
FED. ROAD DIST. NO.	STA. 11+00.00	TO STA. 13+75.00		
	ILLINOIS PROJECT: BR05-115(63)			
CONTRACT NO. 95530				

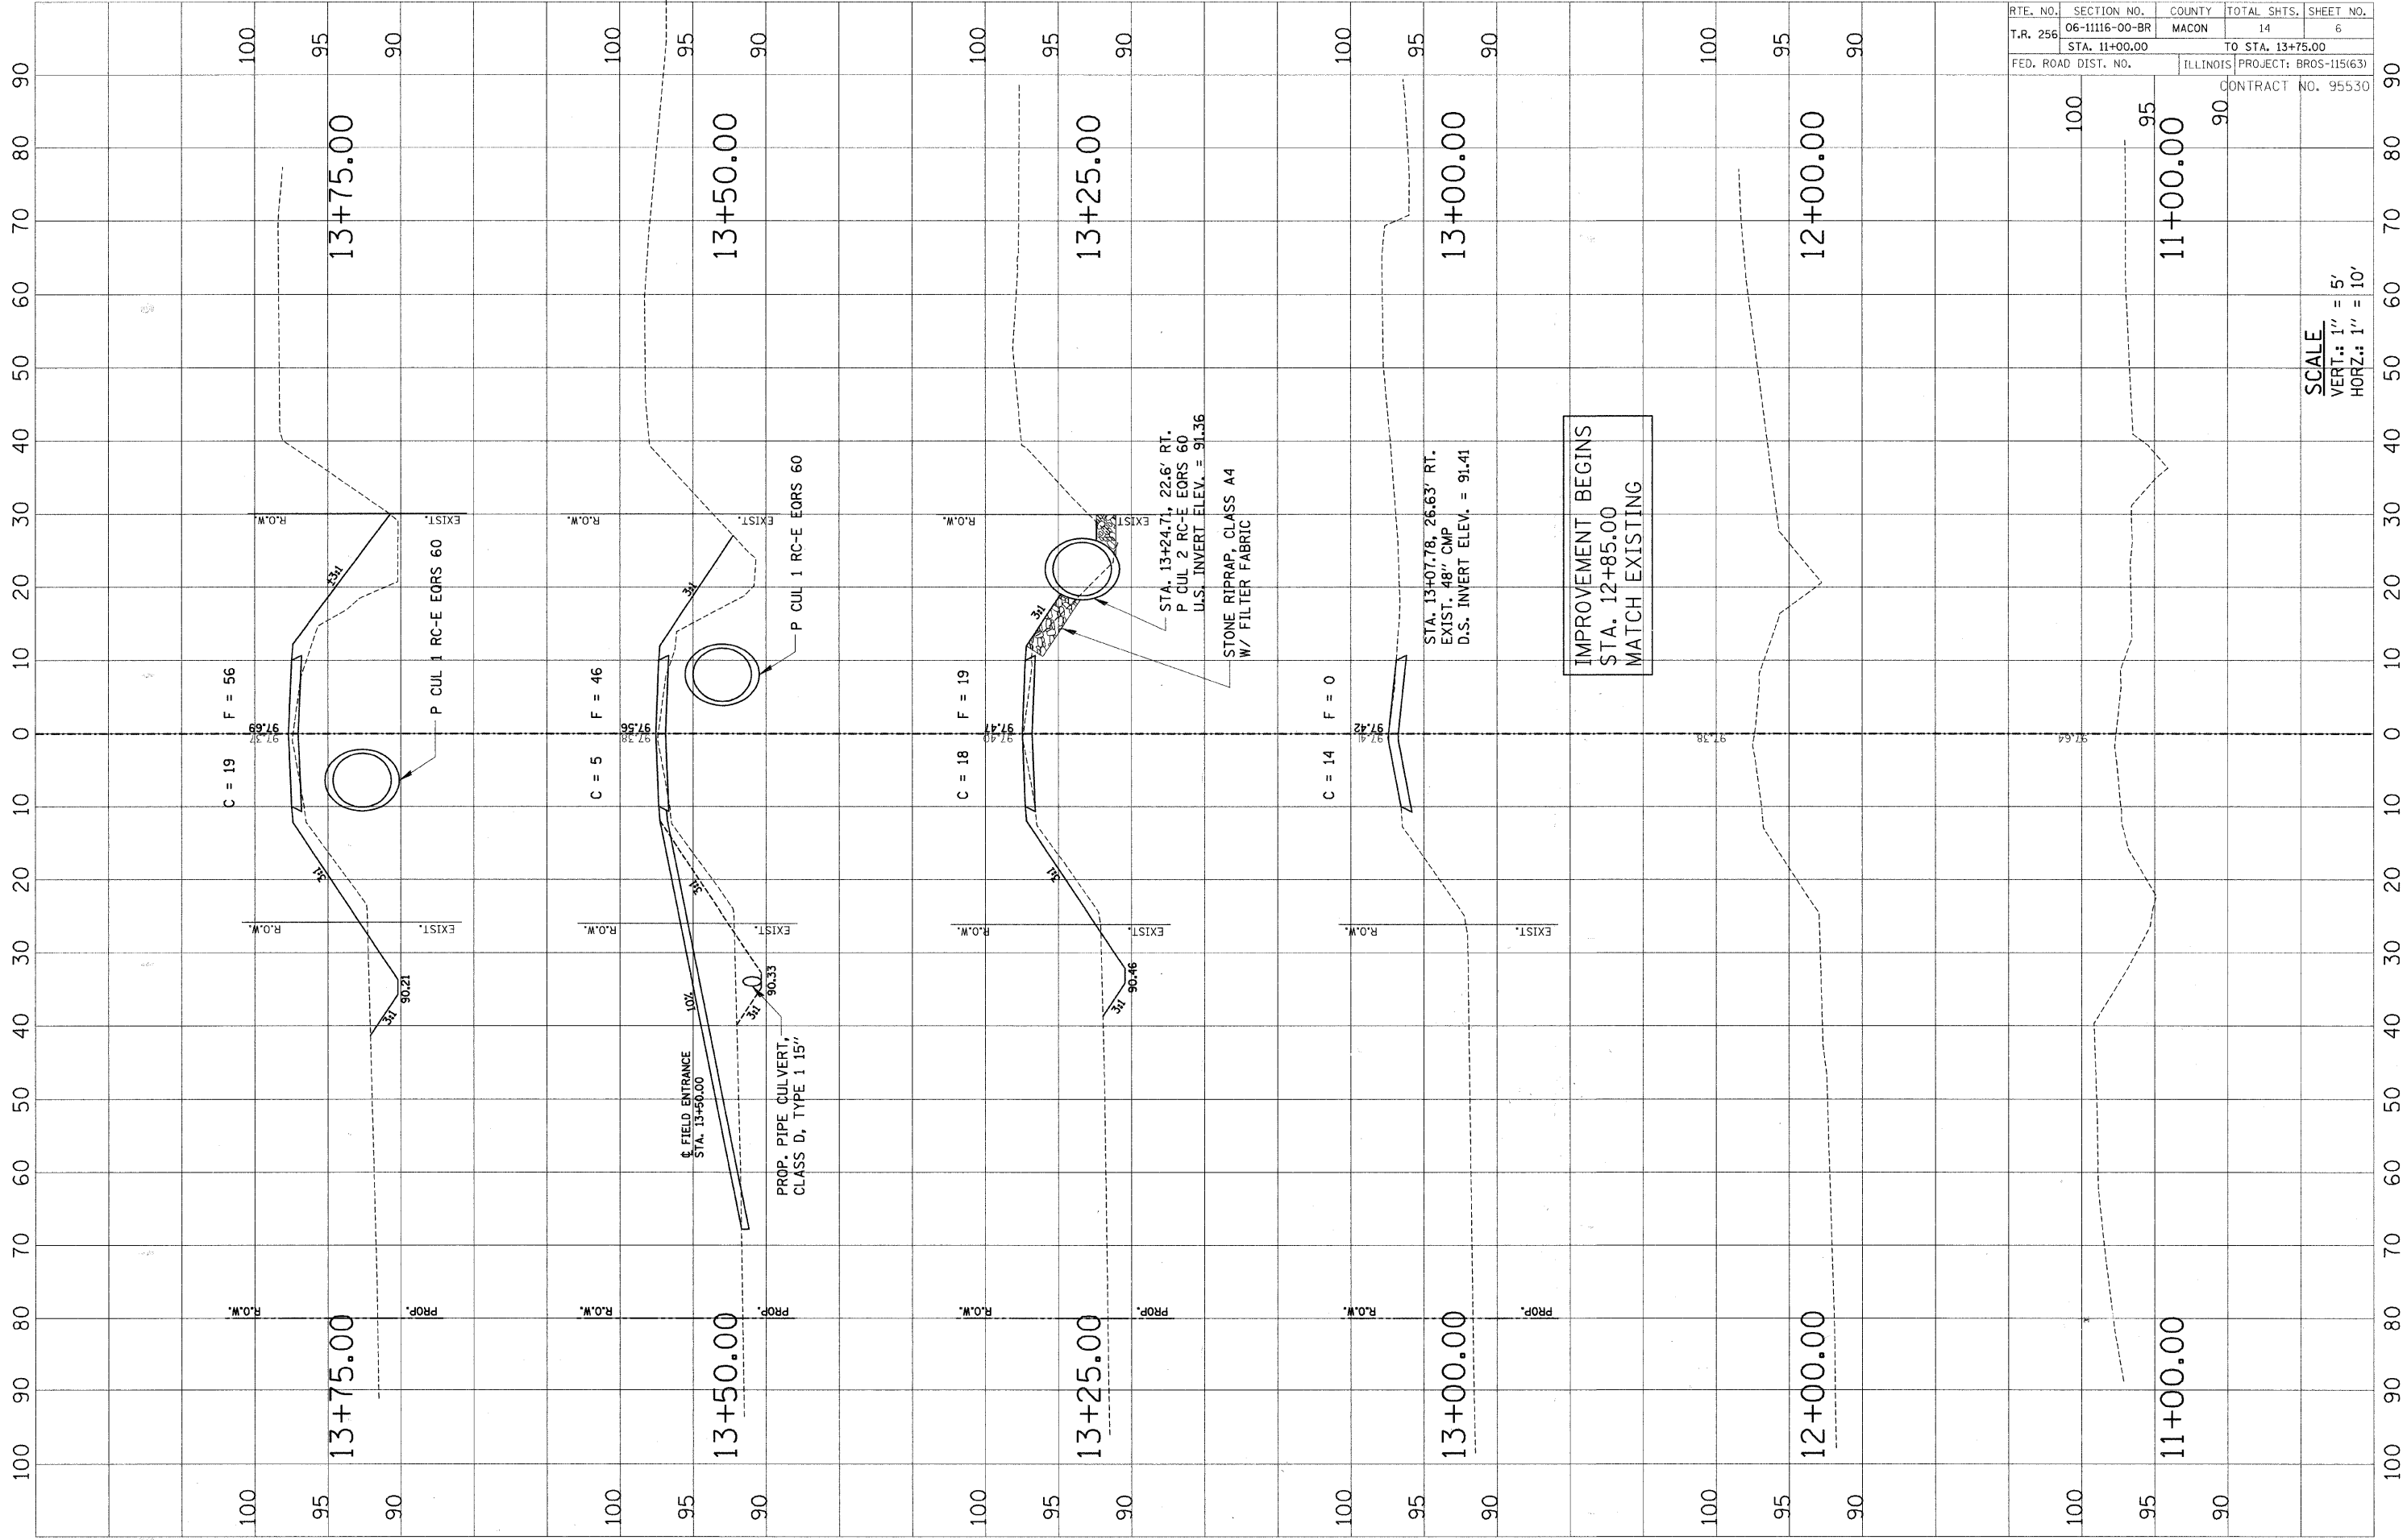

IMPROVEMENT BEGINS
 STA. 12+85.00
 MATCH EXISTING

SCALE
 VERT.: 1" = 5'
 HORZ.: 1" = 10'