
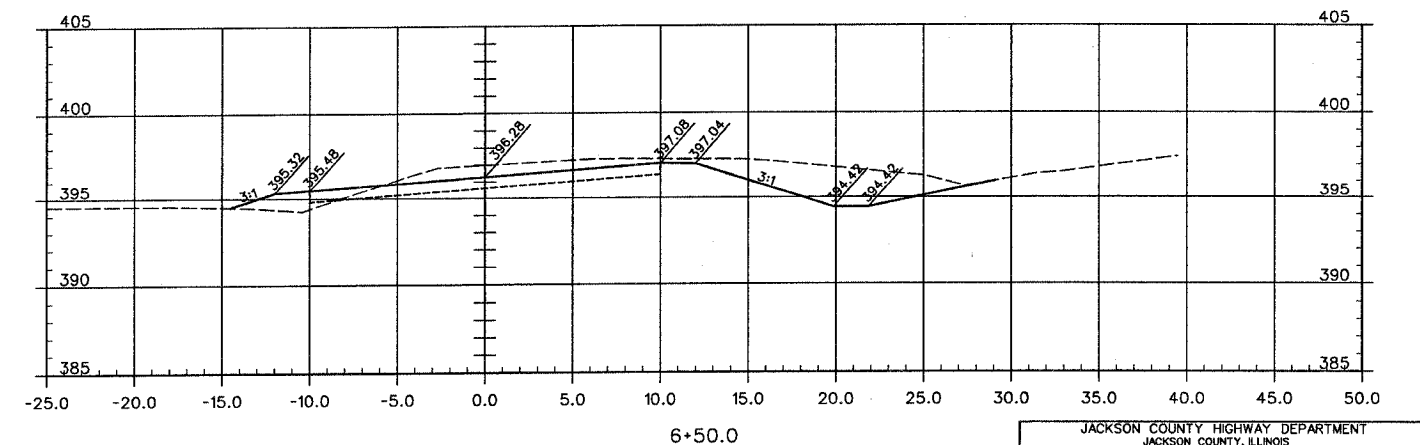
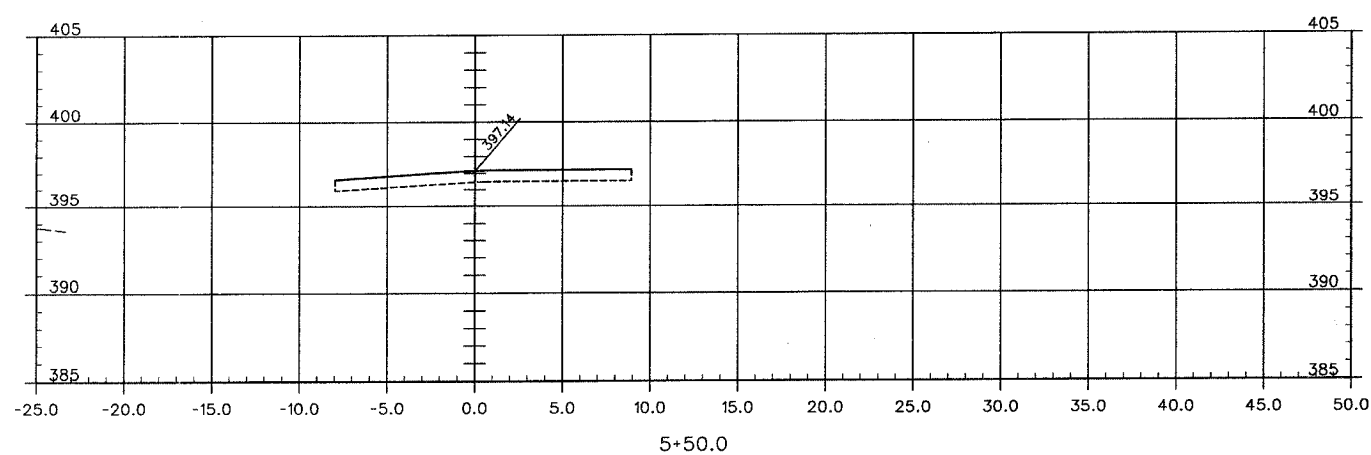
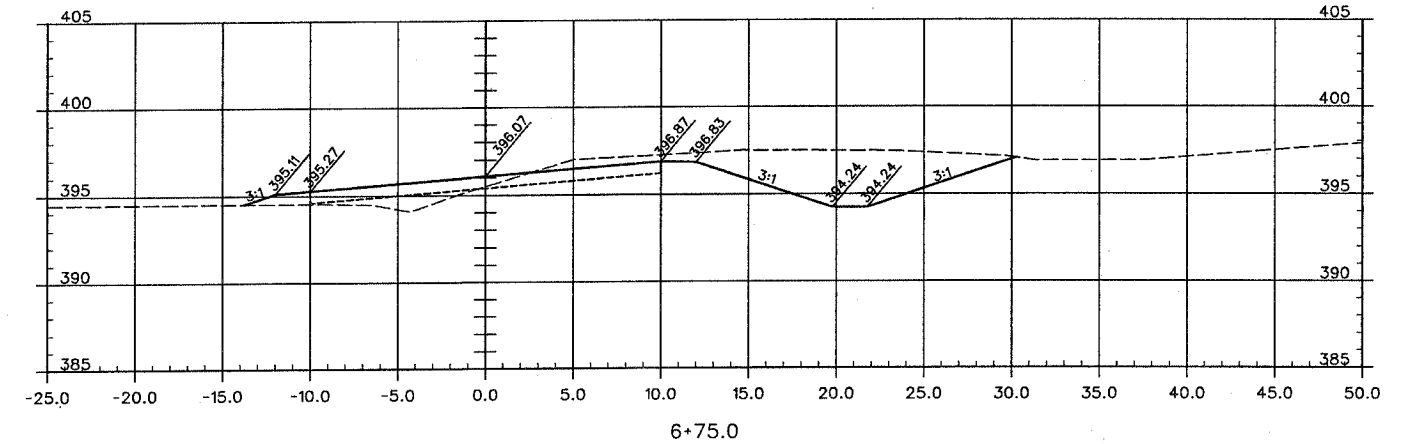
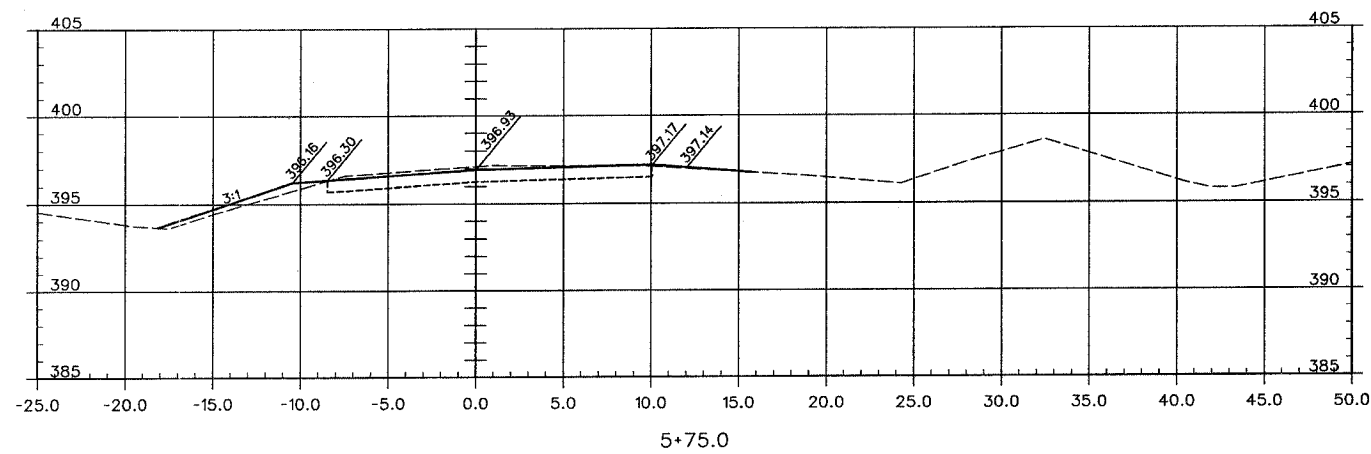
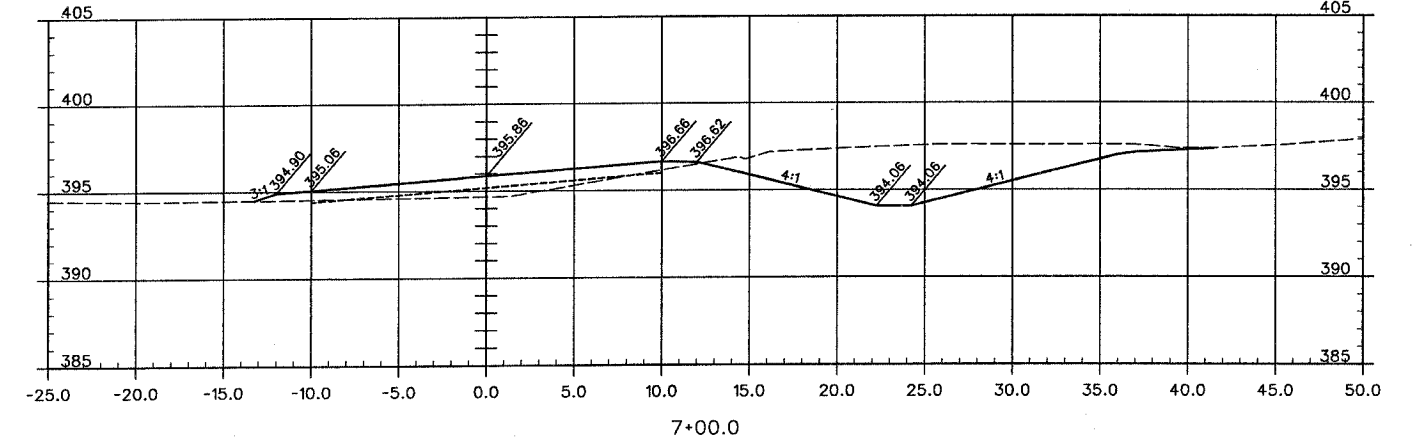
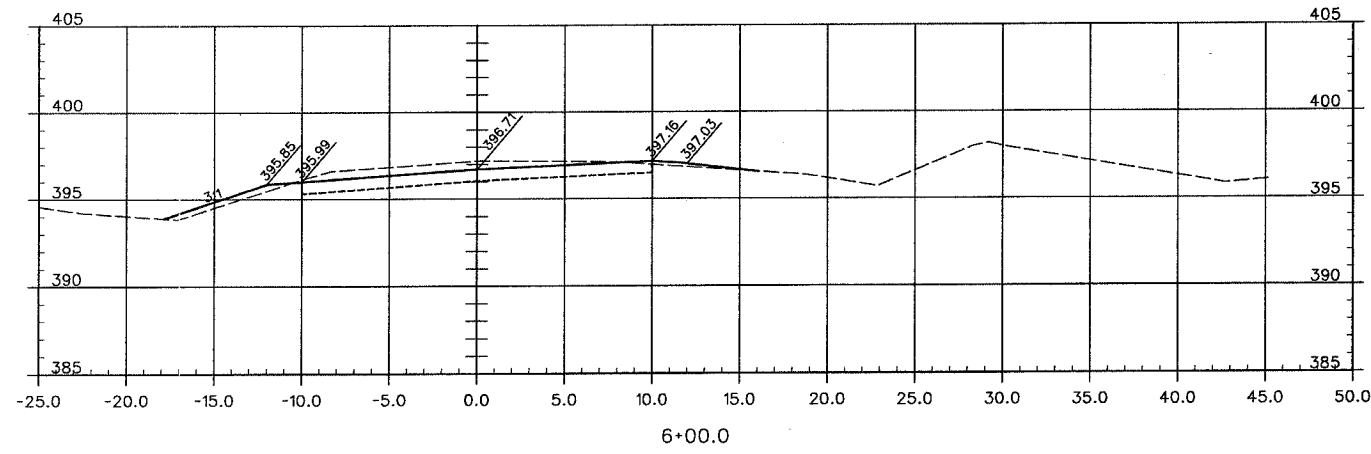
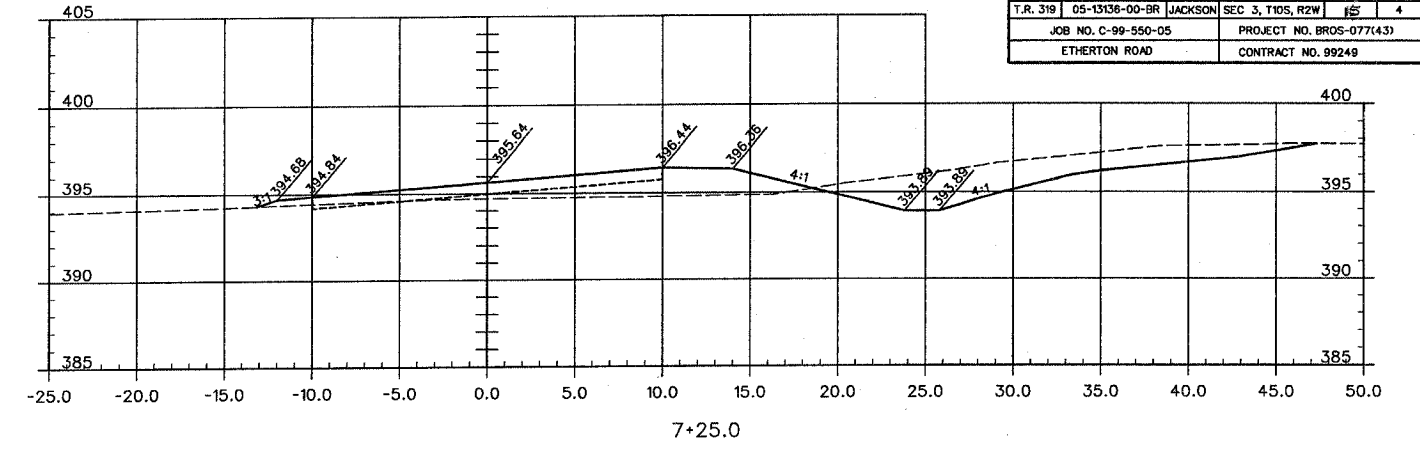


ROUTE	SECTION	COUNTY	TOWNSHIP	TOTAL SHEETS	SHEET NUMBER
T.R. 319	05-1336-00-BR	JACKSON	SEC 3, T10S, R2W	4	4
JOB NO. C-99-550-05			PROJECT NO. BROS-077(43)		
ETHERTON ROAD			CONTRACT NO. 99249		

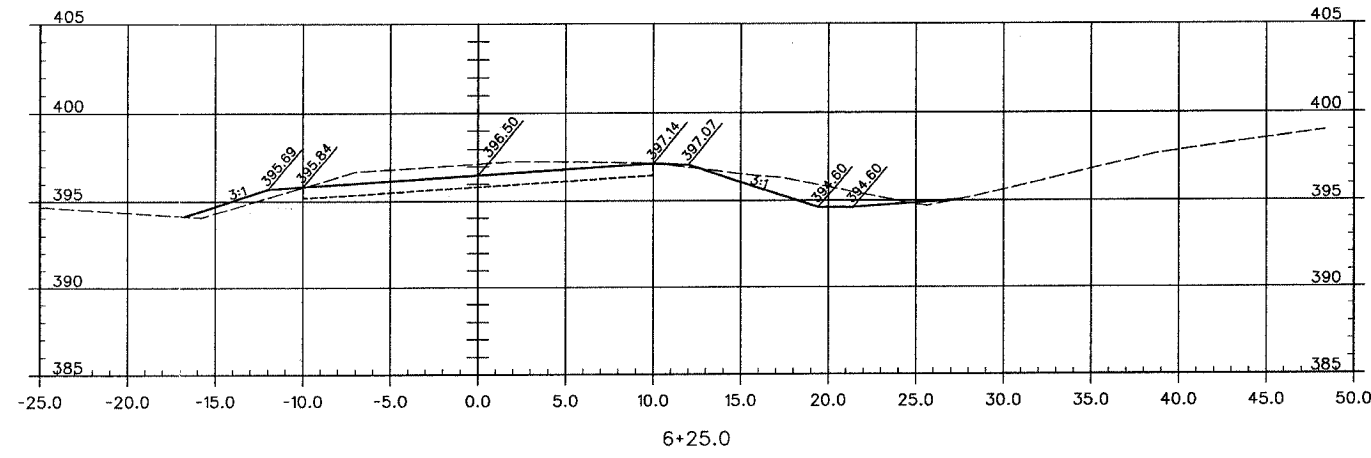

JACKSON COUNTY HIGHWAY DEPARTMENT  
 JACKSON COUNTY, ILLINOIS  
 ETHERTON ROAD  
 CROSS SECTIONS - STA. 5+50 TO STA. 7+25