



DATE: _____ BY: _____
 PLAN: _____
 CHECKED: _____
 DATE: _____

DATE: _____ BY: _____
 PROFILE: _____
 CHECKED: _____
 DATE: _____

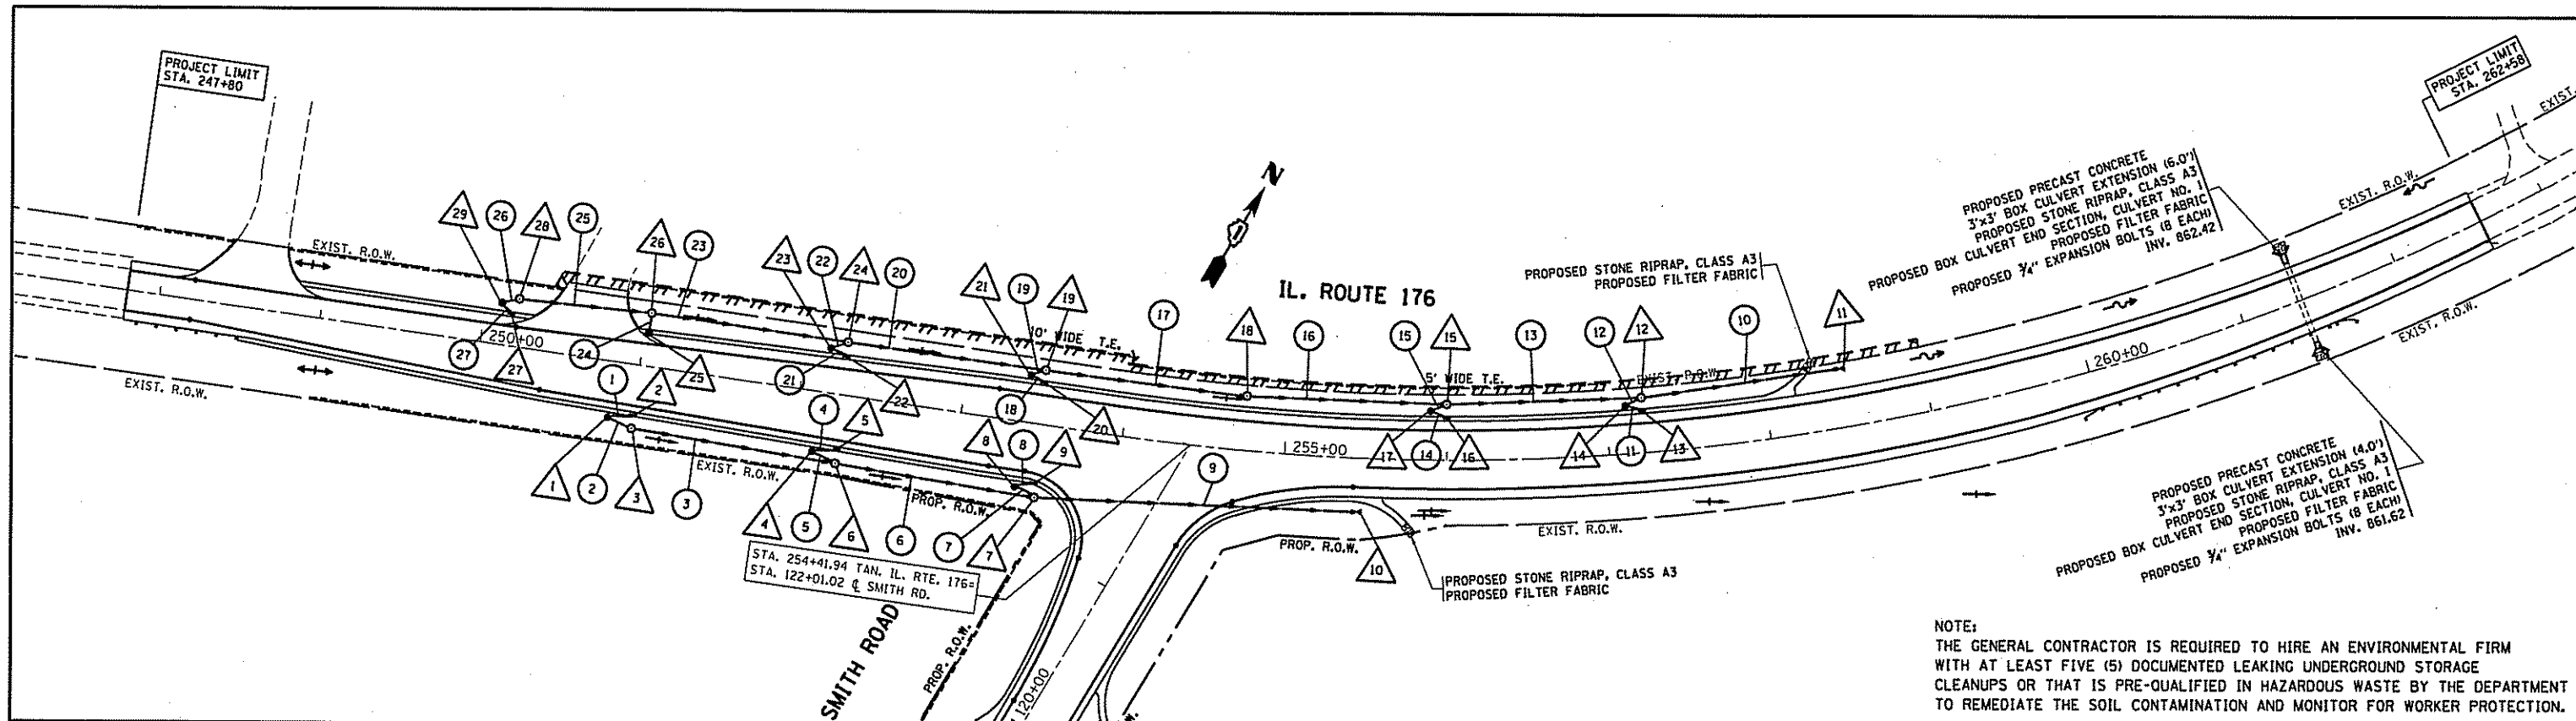

NOTE:
 THE GENERAL CONTRACTOR IS REQUIRED TO HIRE AN ENVIRONMENTAL FIRM WITH AT LEAST FIVE (5) DOCUMENTED LEAKING UNDERGROUND STORAGE CLEANUPS OR THAT IS PRE-QUALIFIED IN HAZARDOUS WASTE BY THE DEPARTMENT TO REMEDIATE THE SOIL CONTAMINATION AND MONITOR FOR WORKER PROTECTION.

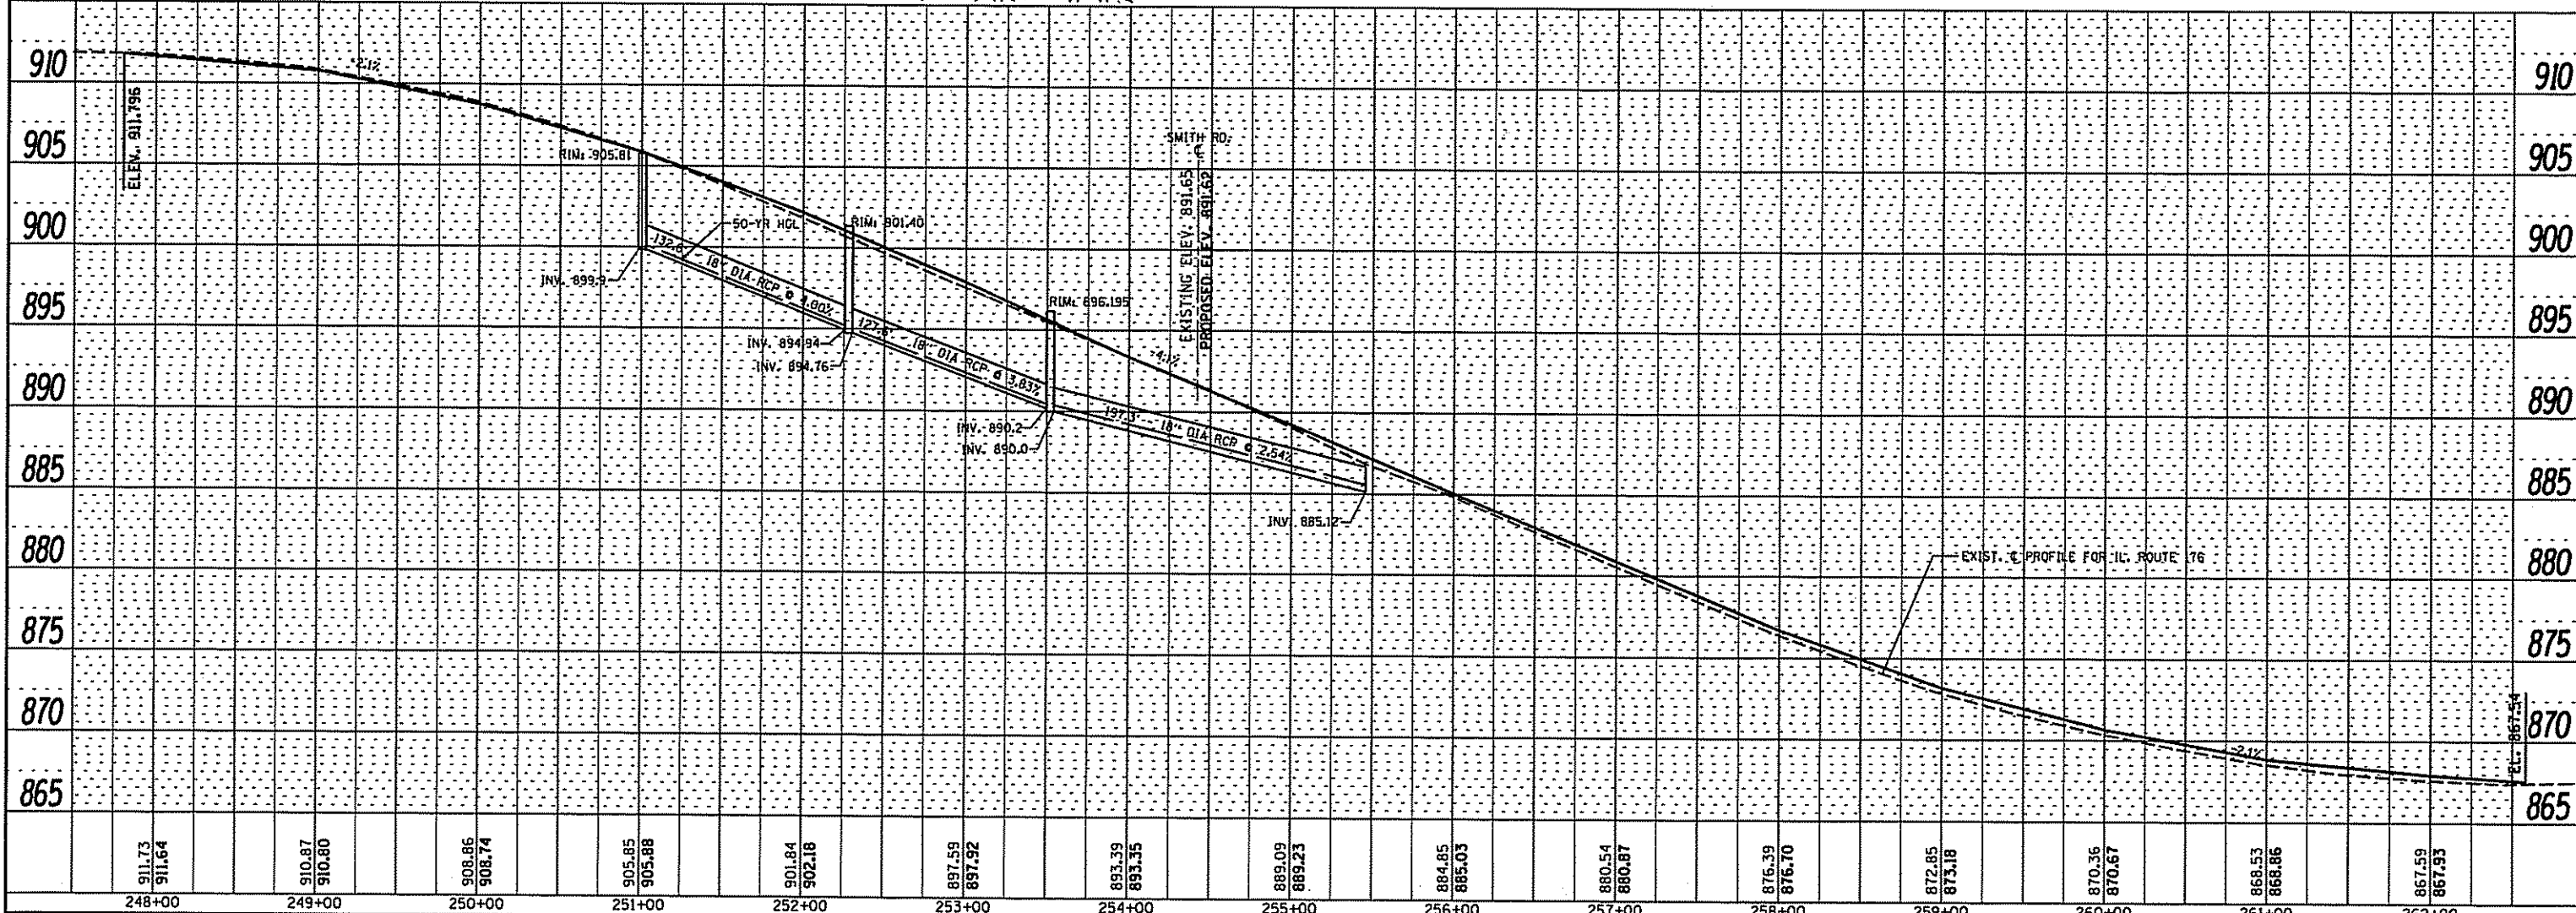

FILE NAME: c:\p\work\p\pdat\labrouh\dna99205\PI1420	USER NAME: abrauh	DESIGNED: -	REVISED: AHA 11/25/13	STATE OF ILLINOIS DEPARTMENT OF TRANSPORTATION				PROPOSED DRAINAGE & UTILITIES PLAN & RIGHT SIDE PROFILE IL. RTE. 176 AT SMITH RD.				F.A.P. RTE. 335	SECTION 146N-2	COUNTY MCHENRY	TOTAL SHEETS 65	SHEET NO. 26
PLOT SCALE: 1/8" = 1'-0"	CHECKED: -	REVISOR: -	DATE: -	SCALE:	SHEET NO.:	OF SHEETS:	STA. TO STA.:	CONTRACT NO. 60K20								
PLOT DATE: 1/25/2013	DATE: -	REVISOR: -	DATE: -	ILLINOIS FED. AID PROJECT												