


TEMPORARY VIDEO DETECTION MOUNTING DETAIL
(NOT TO SCALE)

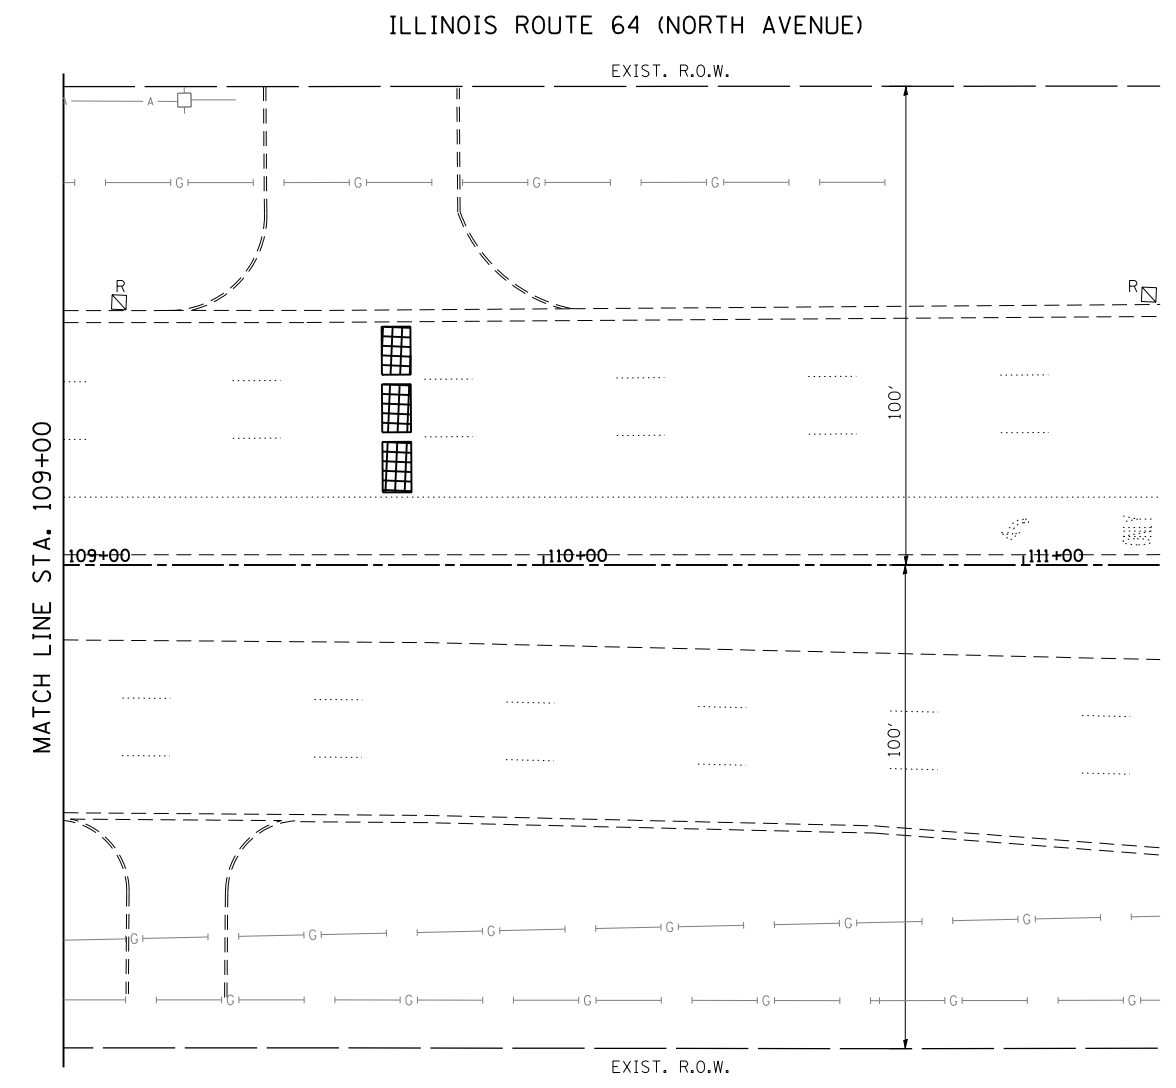

THE TRAFFIC SIGNAL CONTROL EQUIPMENT FOR THIS PROJECT SHALL BE "ECONOLITE" TO MATCH THE EXISTING ADJACENT SYSTEM.

FILE NAME = *FILEL*	USER NAME = *USER*	DESIGNED - PKG	REVISED -	STATE OF ILLINOIS DEPARTMENT OF TRANSPORTATION	TEMPORARY TRAFFIC SIGNAL INSTALLATION PLAN AND REMOVAL PLAN ILLINOIS ROUTE 64 (NORTH AVENUE) AT SWIFT ROAD (SHEET 2 OF 2)			F.A.P. RTE. 307	SECTION 2012-029-TS	COUNTY DuPAGE	TOTAL SHEETS 55	SHEET NO. 18
	PLOT SCALE = *SCALE*	CHECKED - PKG	REVISED -		SCALE: 1"=20'	SHEET NO. OF SHEETS	STA. TO STA.	CONTRACT NO. 60T80				
PLOT DATE = *DATE*	DATE - 12/7/2012	REVIS	REVIS		FED. ROAD DIST. NO. - [ILLINOIS] FED. AID PROJECT							