
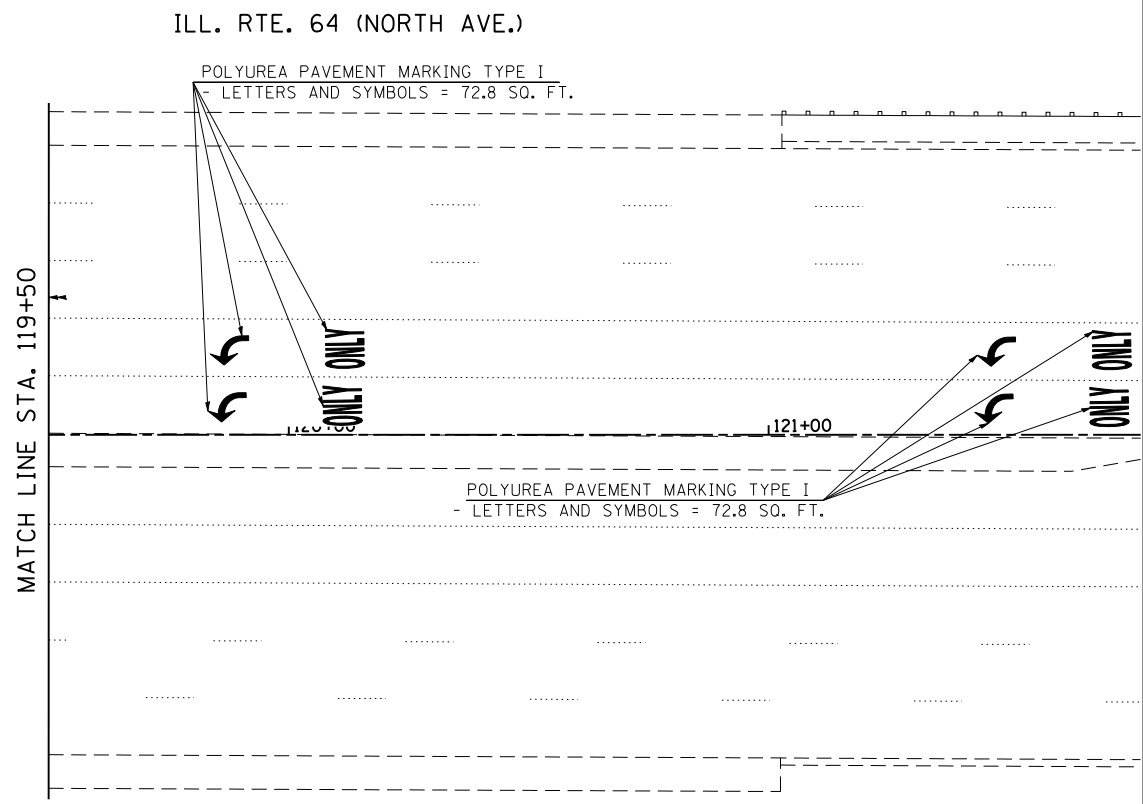


POLYUREA PAVEMENT MARKING TYPE I
- LETTERS AND SYMBOLS = 36.4 SQ. FT.

POLYUREA PAVEMENT MARKING TYPE I
- LETTERS AND SYMBOLS = 109.2 SQ. FT.

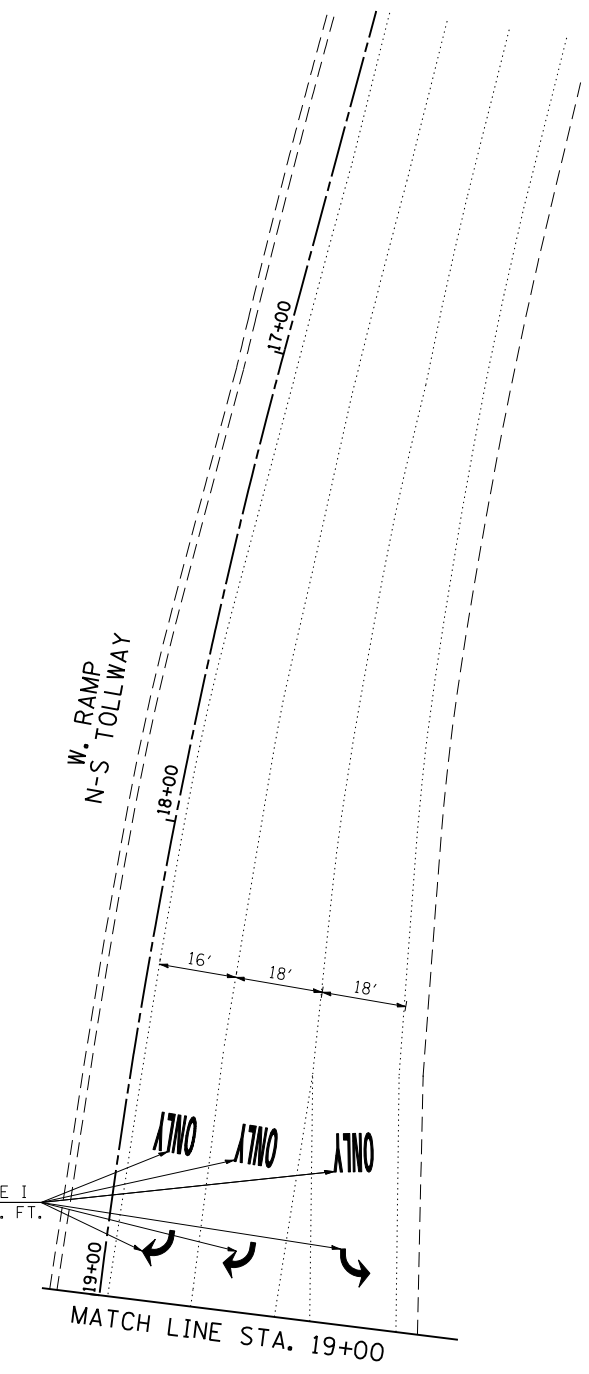

FILE NAME = \$FILEL\$	USER NAME = \$USER\$	DESIGNED - PKG	REVISED -
		DRAWN - EA, MG	REVISED -
		CHECKED - PKG	REVISED -
		DATE - 12/7/2012	REVISED -

**STATE OF ILLINOIS
DEPARTMENT OF TRANSPORTATION**

PAVEMENT MARKING PLAN ILLINOIS ROUTE 64 (NORTH AVENUE) AT WEST RAMPS (SHEET 2 OF 2)			
SCALE: 1"=20'	SHEET NO. OF SHEETS	STA. TO STA.	

F.A.P. RTE. 307	SECTION 2012-029-TS	COUNTY	TOTAL SHEETS 55	SHEET NO. 33
FED. ROAD DIST. NO. - ILLINOIS			FED. AID PROJECT CONTRACT NO. 60T80	