
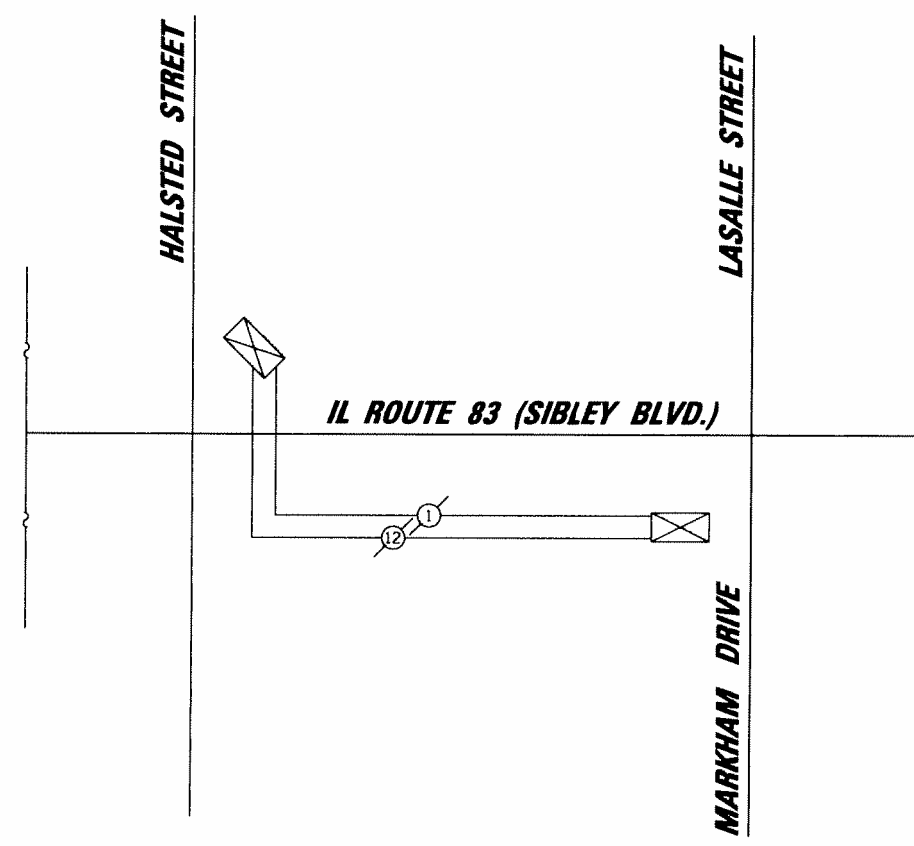


**TEMPORARY INTERCONNECT PLAN**

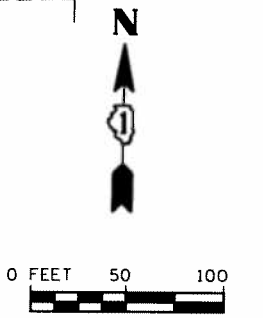

**TEMPORARY INTERCONNECT SCHEMATIC**

**INTERCONNECT NOTE**

1. THE CONTRACTOR SHALL PULL THE PROPOSED FIBER OPTIC CABLE AND TRACER CABLE THROUGH THE EXISTING CONDUIT ON THE SOUTH SIDE OF IL ROUTE 83 BETWEEN HALSTED ST. AND WALLACE ST. AND BETWEEN WALLACE ST. TO LASALLE ST.
2. EXISTING FIBER OPTIC AND TRACER CABLE SHALL BE MAINTAINED DURING THE CONSTRUCTION AND SHALL NOT BE REMOVED UNTIL PROPOSED FIBER OPTIC INTERCONNECT SYSTEM IS COMPLETE AND FULLY OPERATIONAL.
3. CONTRACTOR WILL BE RESPONSIBLE FOR ANY DAMAGE TO THE EXISTING FIBER OPTIC CABLE AND WILL BE REQUIRED TO REPLACE ANY DAMAGED CABLE AT NO ADDITIONAL COST TO THE CONTRACT.

RESTORATION OF WORK AREA. RESTORATION OF THE TRAFFIC SIGNAL WORK AREA SHALL BE INCIDENTAL TO THE RELATED PAY ITEM SUCH AS FOUNDATION, CONDUIT, HANDHOLE, ETC., AND NO EXTRA COMPENSATION SHALL BE ALLOWED. ALL ROADWAY SURFACES SUCH AS SHOULDERS, MEDIAN, SIDEWALKS, PAVEMENT, ETC. SHALL BE REPLACED IN KIND. ALL DAMAGE TO MOWED LAWNS SHALL BE REPLACED WITH AN APPROVED SOD, AND ALL DAMAGE TO UNMOWED FIELDS SHALL BE SEEDING IN ACCORDANCE WITH STANDARD SPECIFICATIONS 252 AND 250 RESPECTIVELY.

NOTE: THE TRAFFIC SIGNAL CONTROLLER EQUIPMENT FOR THIS PROJECT SHALL BE "EAGLE" TO MATCH THE EXISTING ADJACENT SYSTEM.

FILE NAME : S:\JLD\16388-6399\6346\843\Work\6346.dwg

**STRAND ASSOCIATES\***  
 1170 SOUTH HOUBOLT ROAD  
 JOLIET, ILLINOIS 60431  
 (815) 744-4200

USER NAME = brianf  
 PLOT SCALE = 50.0000' / in.  
 PLOT DATE = 12/5/2012

DESIGNED - RMS  
 DRAWN - DJW  
 CHECKED - ARM  
 DATE - 10/17/2012

REVISED - RMS  
 REVISED - BJF  
 REVISED - ARM  
 REVISED - 12/4/2012

**STATE OF ILLINOIS**  
**DEPARTMENT OF TRANSPORTATION**

**TEMPORARY INTERCONNECT PLAN AND SCHEMATIC**  
**IL ROUTE 83 (SIBLEY BLVD) AND WALLACE STREET**

SCALE: AS SHOWN SHEET 1 OF 1 SHEETS STA. TO STA.

F.A.P. RTE.	SECTION	COUNTY	TOTAL SHEETS	SHEET NO.
397	104TS-1(12)	COOK	38	23
CONTRACT NO. 60T92				

ILLINOIS FED. AID PROJECT