


TRAFFIC DATA
EXISTING ADT = 7,500
SPEED LIMIT = 40 MPH


R. 12 E.

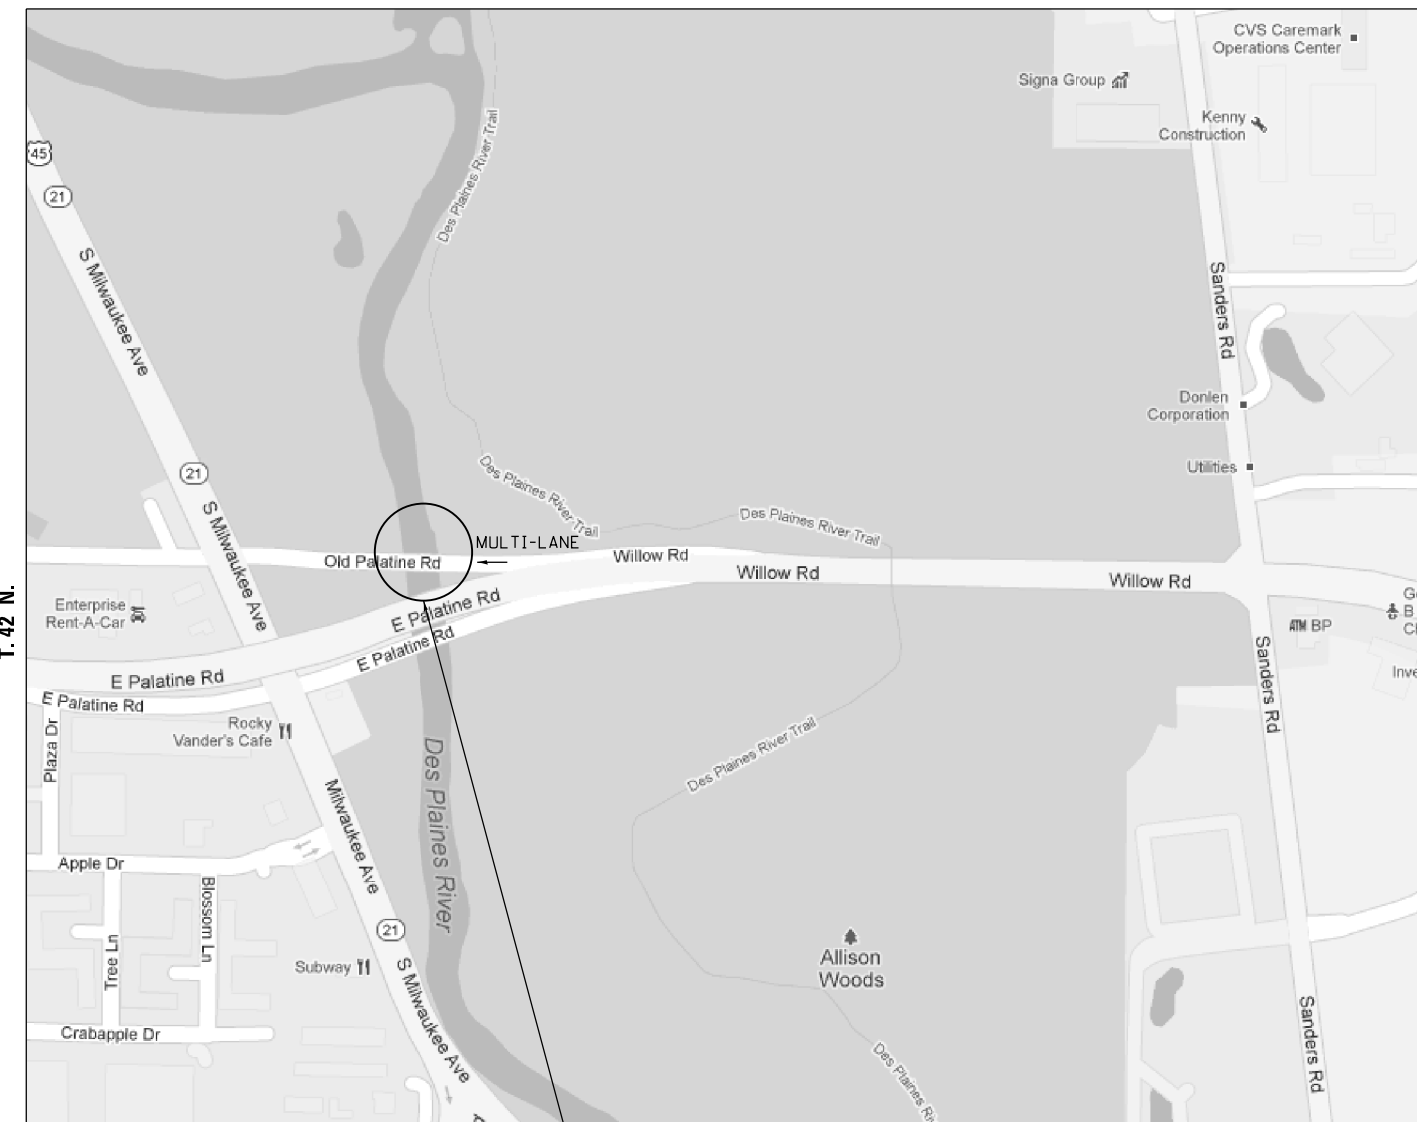

LOCATION 1
WILLOW ROAD WB RAMP
OVER DES PLAINES RIVER
0. MILES EAST OF S. MILWAUKEE AVE.
SN 016-0272
UNINCORPORATED NORTHFIELD TWP (EO PROSPECT HEIGHTS)

TRAFFIC DATA
EXISTING ADT = 5,100
SPEED LIMIT = 40 MPH

R. 12 E.

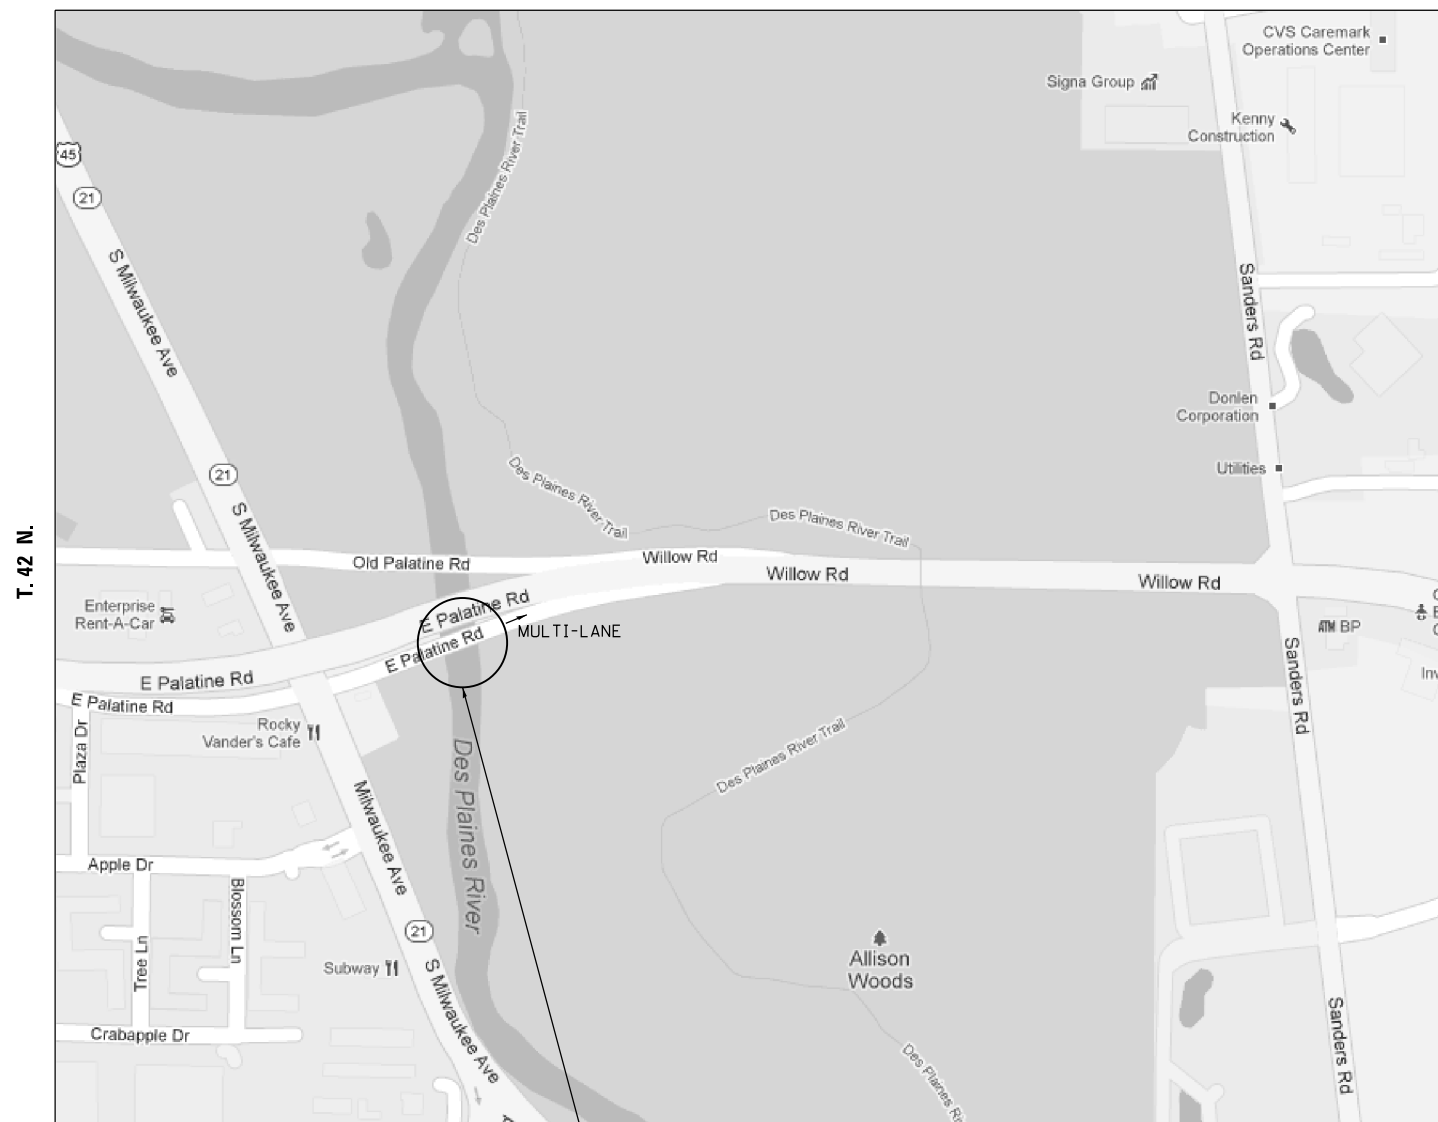

LOCATION 2
WILLOW ROAD EB RAMP
OVER DES PLAINES RIVER
0. MILES EAST OF S. MILWAUKEE AVE.
SN 016-0273
UNINCORPORATED NORTHFIELD TWP (EO PROSPECT HEIGHTS)



USER NAME = 1485	DESIGNED -	REVISED -
DRAWN -	REVISED -	
PLOT SCALE = 40.0000' / in.	CHECKED -	REVISED -
PLOT DATE = 12/11/2012	DATE - 12-20-2012	REVISED -

STATE OF ILLINOIS
DEPARTMENT OF TRANSPORTATION

WILLOW ROAD OVER DES PLAINES RIVER RIPRAP IMPROVEMENTS
LOCATION MAP

SCALE: SHEET 1 OF 1 SHEETS STA. TO STA.

F.A.P. RTE.	SECTION	COUNTY	TOTAL SHEETS	SHEET NO.
330	2012-068 I	COOK	15	4
CONTRACT NO. 60V73				
ILLINOIS FED. AID PROJECT				