
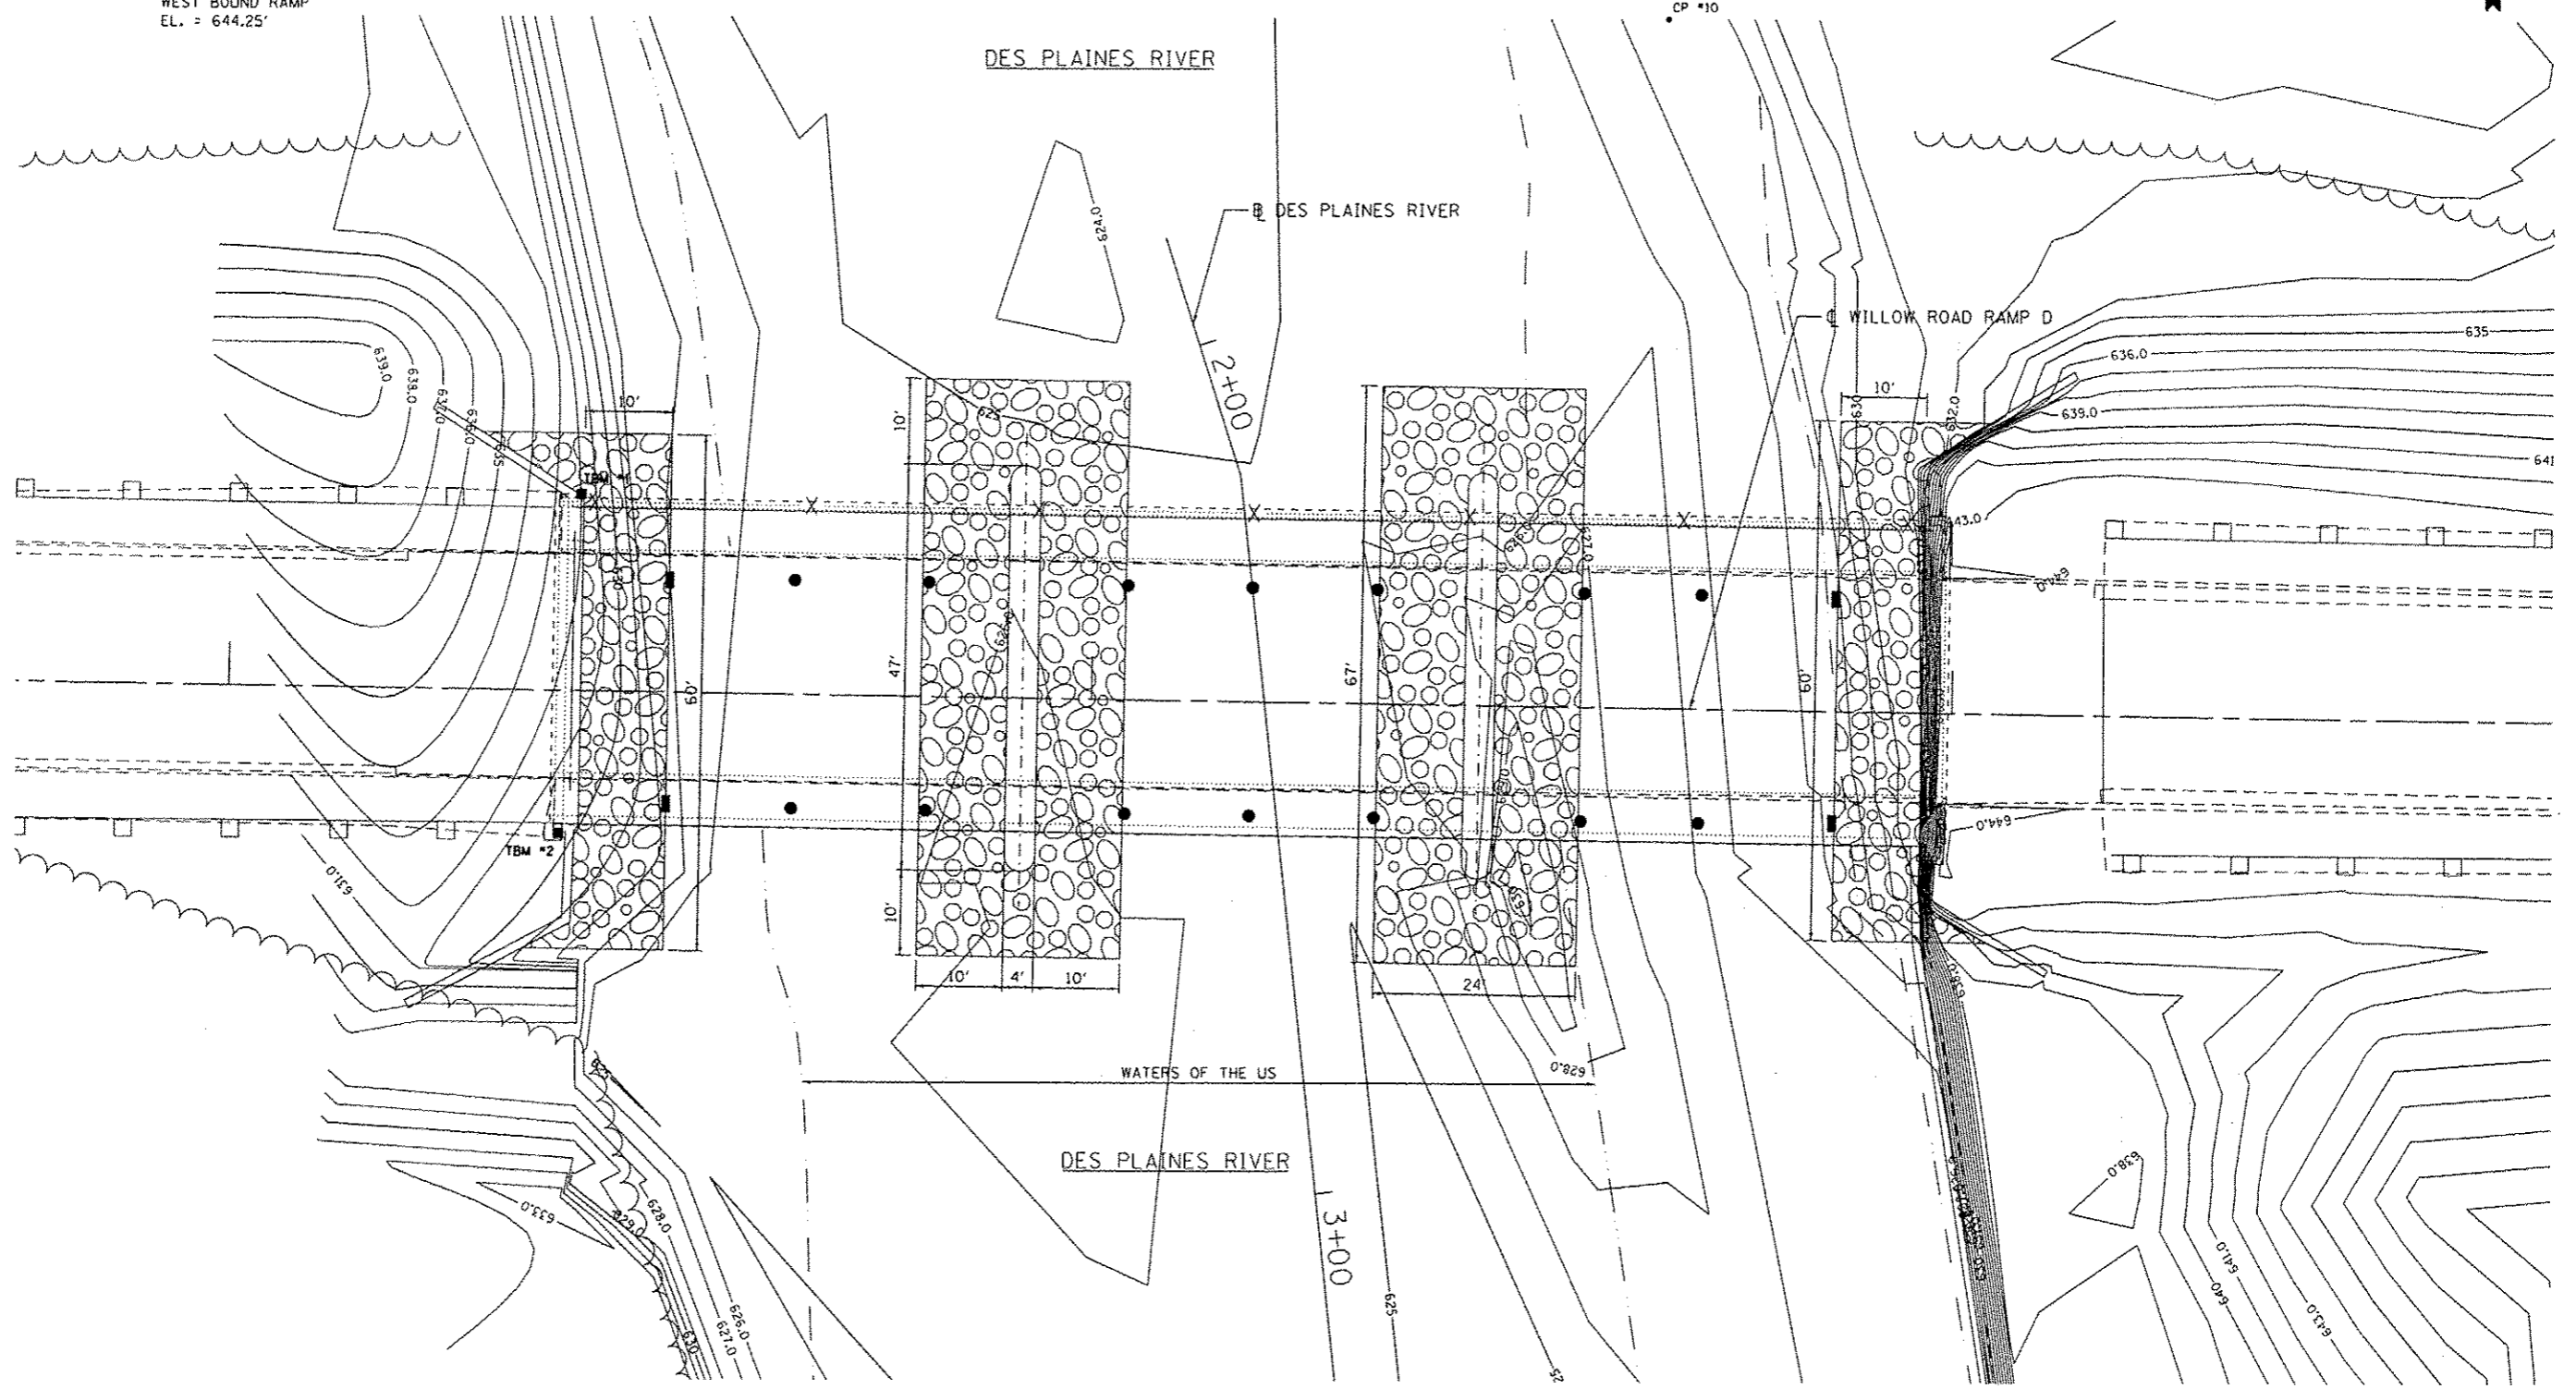


LEGEND

-  STONE RIPRAP, CLASS A5 (2.5' THICK) TYP.
- TBM #1 - "□" ON TOP NORTHEASTERLY CORNER OF EAST ABUTMENT ON THE WEST BOUND RAMP EL. = 644.15'
- TBM #2 - FOUND "□" ON TOP SOUTHEASTERLY CORNER OF THE EAST ABUTMENT ON WEST BOUND RAMP EL. = 644.25'

ACCESS TO THIS SITE IS LIMITED. THE CONTRACTOR SHALL ONLY ACCESS THIS SITE BY RAISING AND/OR LOWERING ALL EQUIPMENT AND MATERIAL OVER THE SIDES OF THE BRIDGE. THE CONTRACTOR WILL NOT BE ALLOWED OTHER ACCESS WITHOUT WRITTEN PERMISSION FROM THE ENGINEER. THIS WORK WILL NOT BE PAID FOR SEPARATELY, BUT SHALL BE CONSIDERED AS INCLUDED IN THE CONTRACT UNIT PRICES FOR THE CONSTRUCTION ITEMS INVOLVED AND NO ADDITIONAL COMPENSATION WILL BE ALLOWED.



GRAEF 8501 N. Higgins Road, Suite 200
Chicago, Illinois 60631
(773) 399-0112

USER NAME * 1485	DESIGNED -	REVISED -
PLOT SCALE * 28,0000 "/ in.	DRAWN -	REVISED -
PLOT DATE * 1/25/2013	CHECKED -	REVISED -
	DATE - 12-20-2012	REVISED -

**STATE OF ILLINOIS
DEPARTMENT OF TRANSPORTATION**

**WILLOW ROAD OVER DES PLAINES RIVER RIPRAP IMPROVEMENTS
RAMP D SN 016-0272**

SCALE: 1"=10' SHEET 1 OF 1 SHEETS STA. 25+75.00 TO STA. 28+70.00

F.A.P. RTE. 330	SECTION 2012-068 1	COUNTY COOK	TOTAL SHEETS 15	SHEET NO. 6
CONTRACT NO. 60V73			ILLINOIS FED. AID PROJECT	