


DATE	
BY	
REVISIONS	
NO.	
DATE	
BY	
REVISIONS	
NO.	
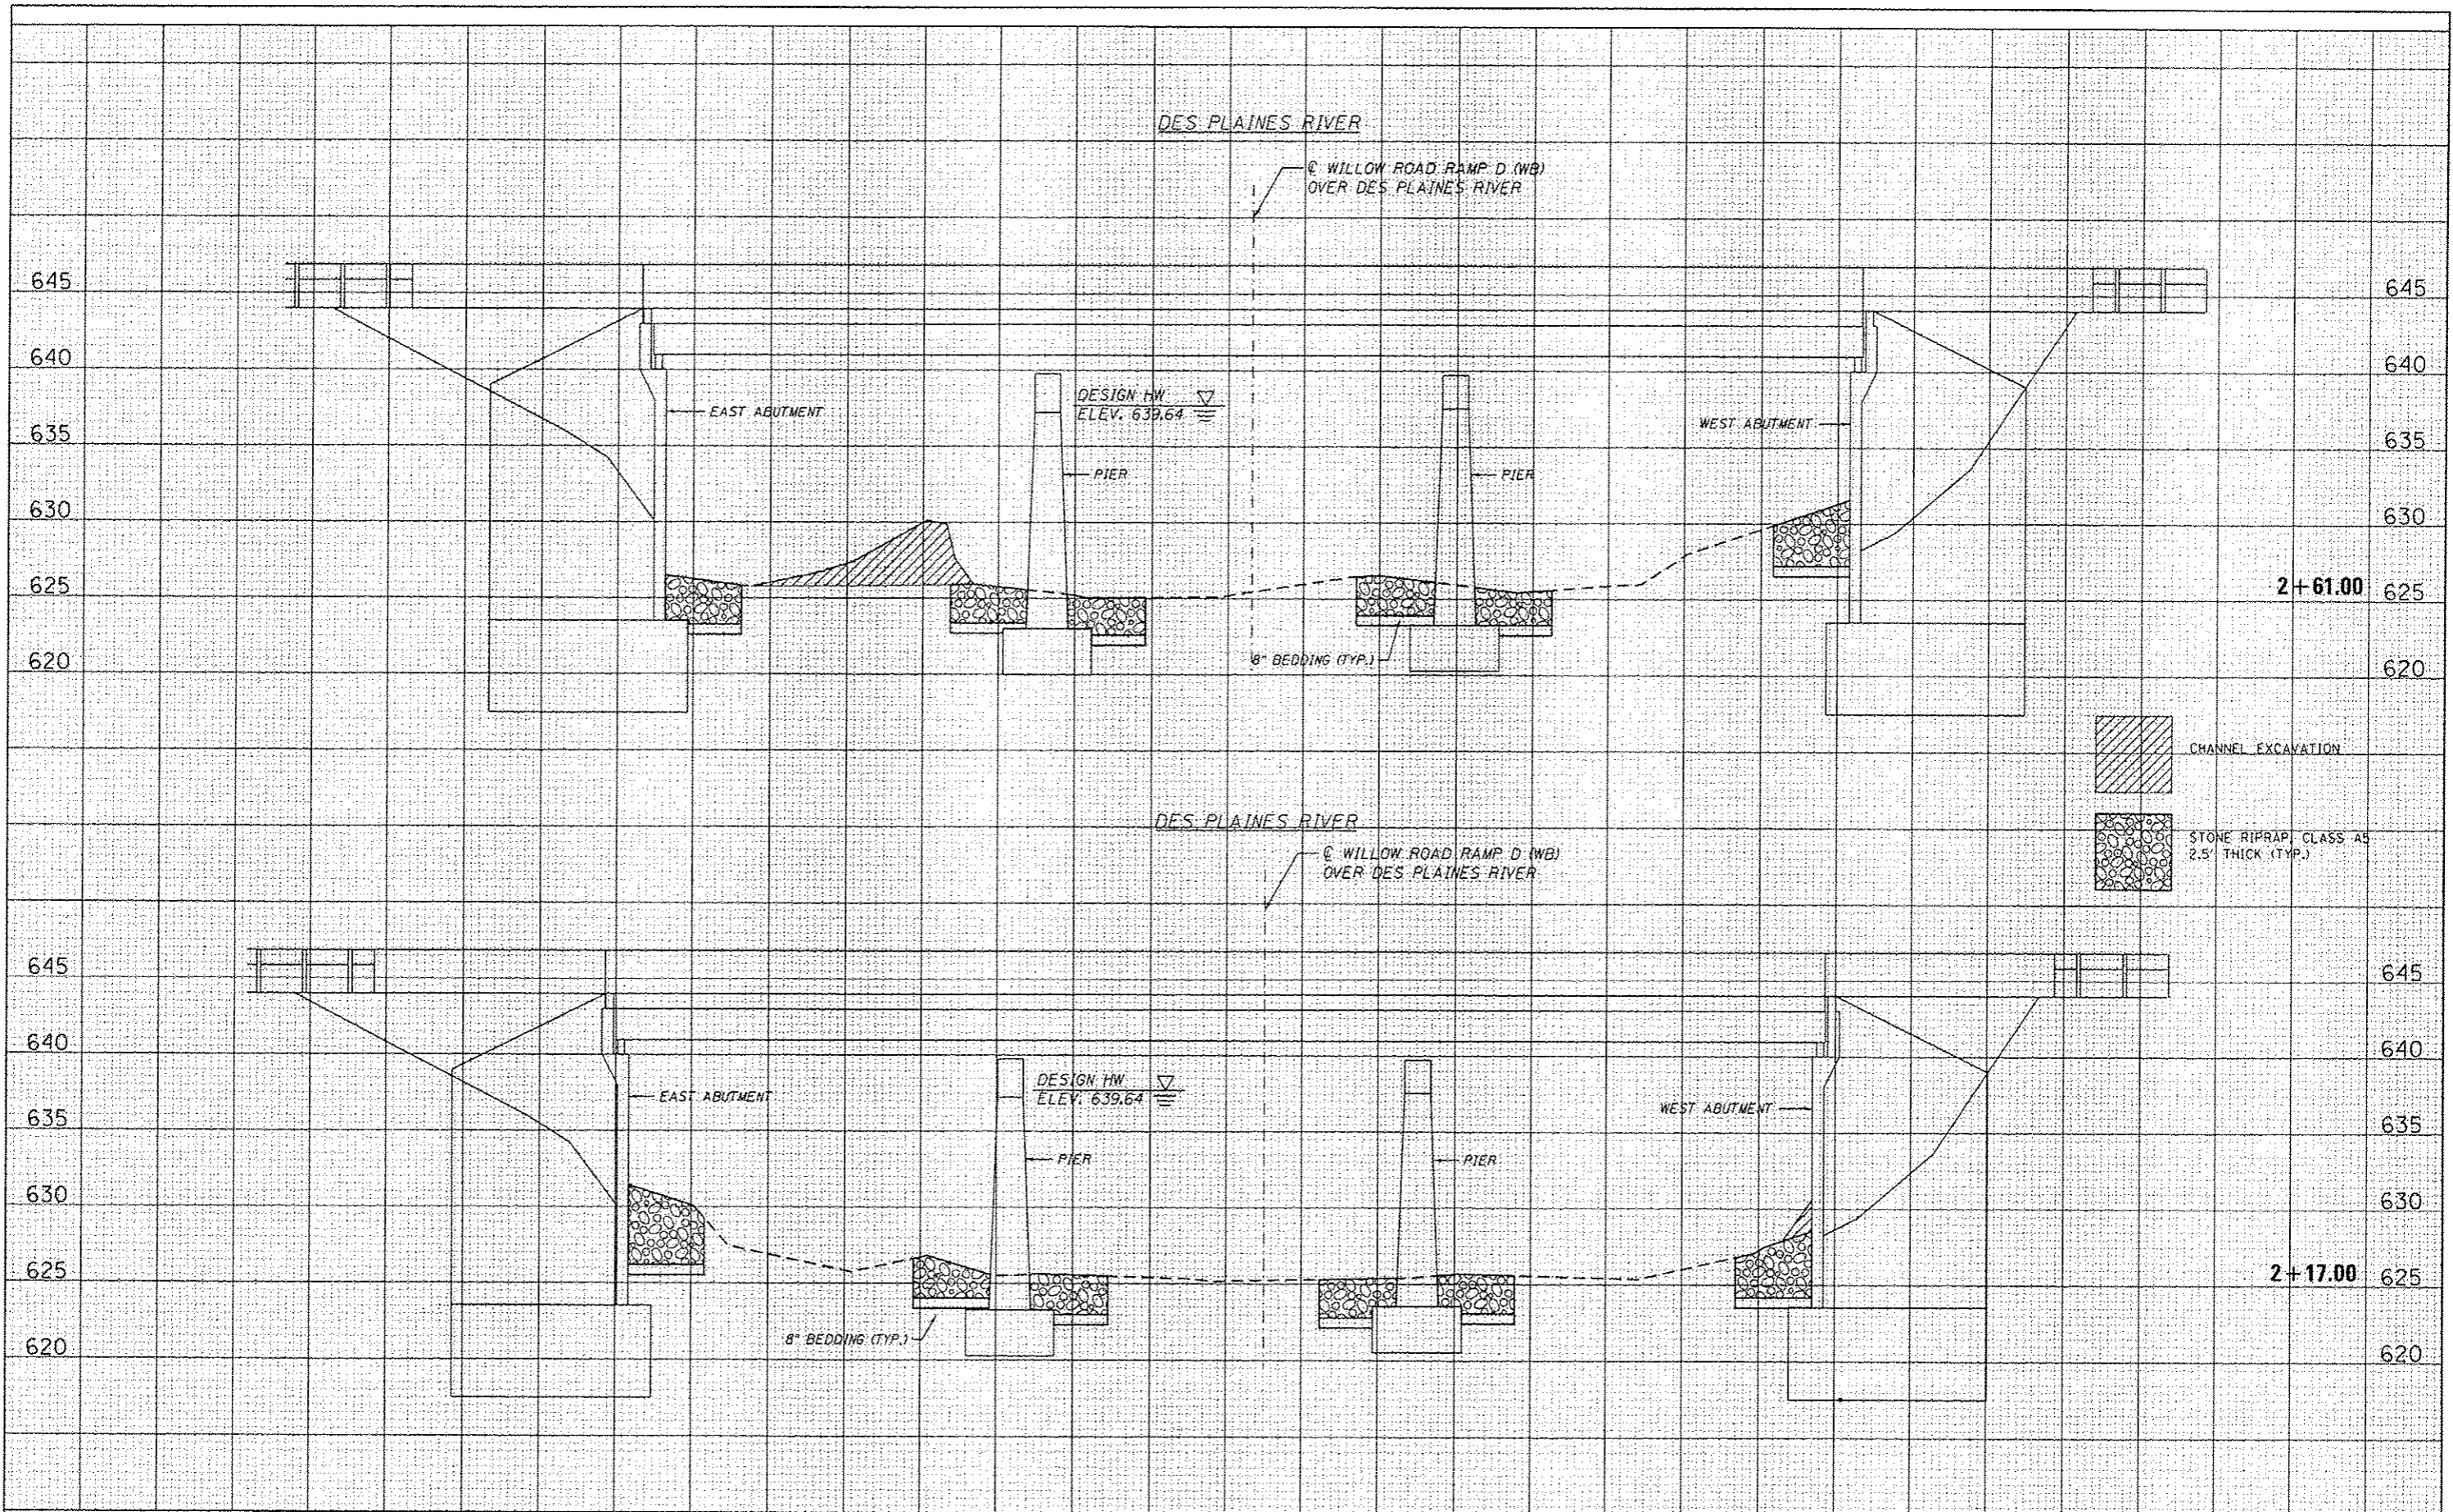

GRÖEF 6501 N. Higgins Road, Suite 200 Chicago, Illinois 60631 (773) 399-0112	USER NAME = 1405	DESIGNED -	REVISED -	STATE OF ILLINOIS DEPARTMENT OF TRANSPORTATION	WILLOW ROAD RIP RAP IMPROVEMENTS - CROSS SECTIONS RAMP D SN 016-0272	F.A.P. RTE. 330	SECTION 2012-068 I	COUNTY COOK	TOTAL SHEETS 16	SHEET NO. 7
	PLOT SCALE = 20,0000 / 1"	CHECKED -	REVISED -			CONTRACT NO. 60V73				
	PLOT DATE = 1/25/2013	DATE -	REVISED -			ILLINOIS FED. AID PROJECT				
	SCALE: SHEET 1 OF 1 SHEETS STA. TO STA.									