


DATE	
BY	
ORIGINAL SURVEY	
SAVED	
PLOTTED	
NOTE BOOK	
AREAS CHECKED	
NO.	

DATE	
BY	
ORIGINAL SURVEY	
SAVED	
PLOTTED	
NOTE BOOK	
AREAS CHECKED	
NO.	

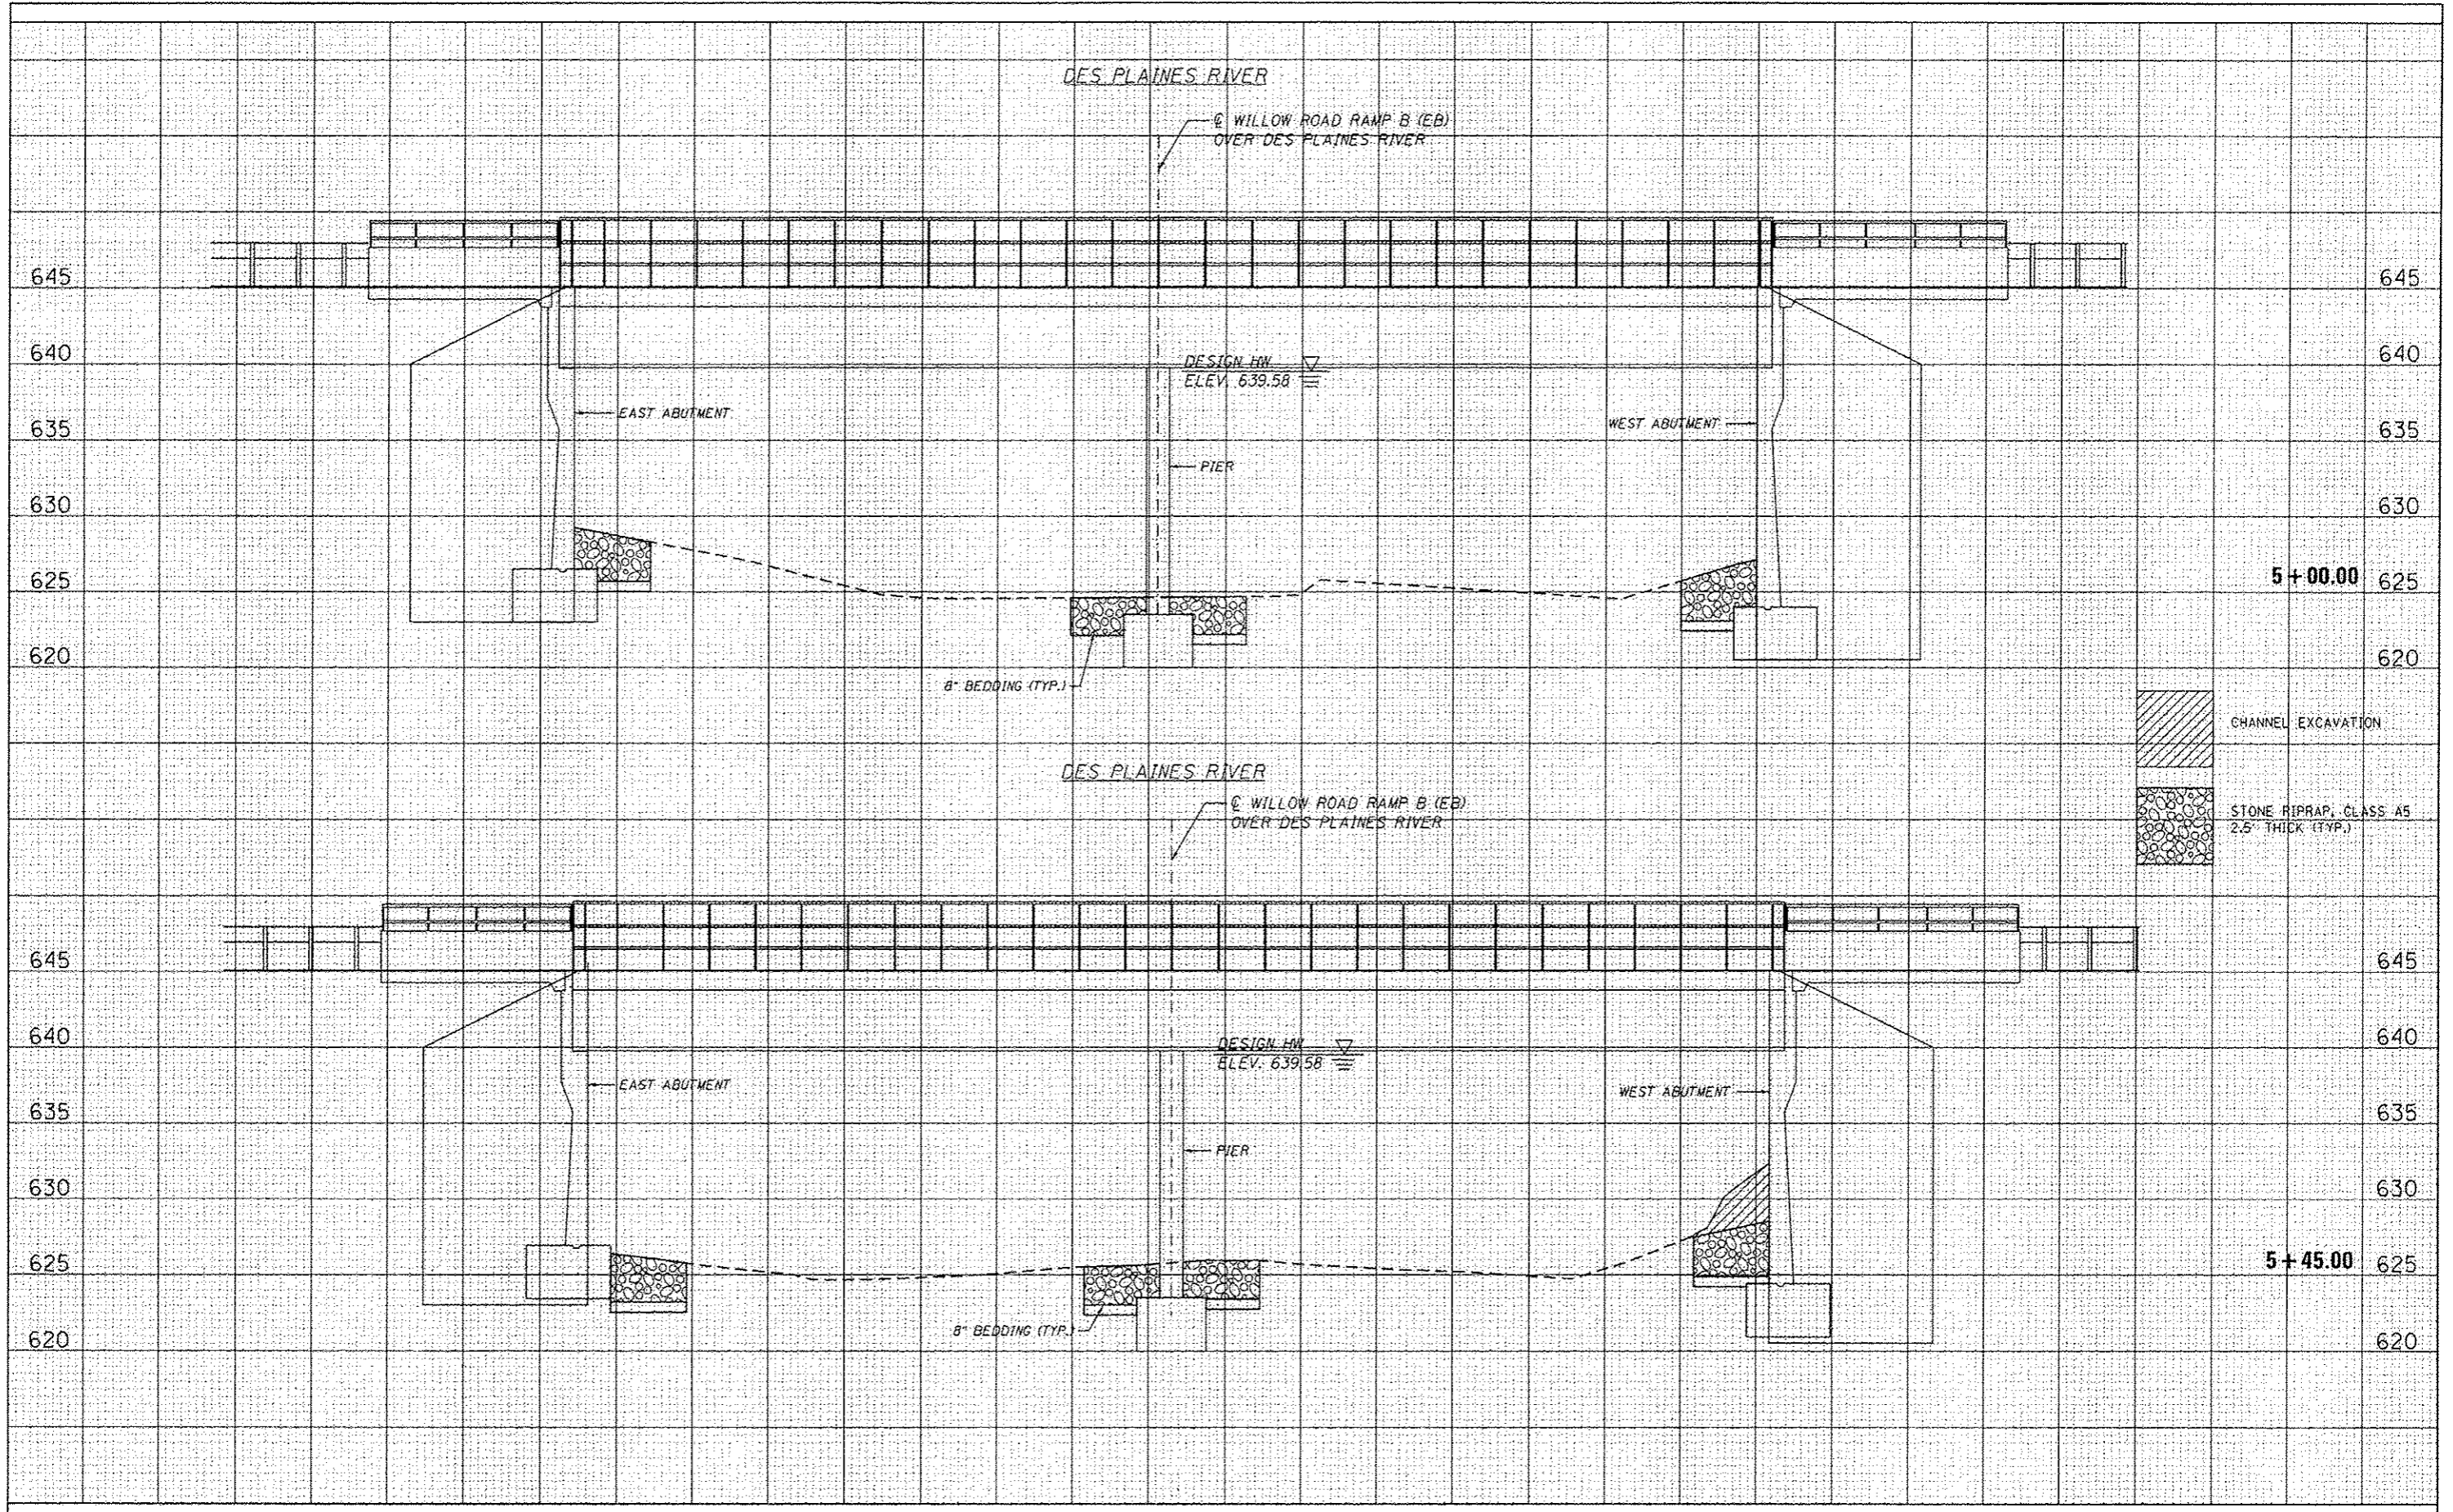

GR&EF
 2501 W. Higgins Road, Suite 200
 Chicago, Illinois 60631
 (773) 399-0112

USER NAME = 1405
 PLOT SCALE = 20.0000' / 1" =
 PLOT DATE = 1/25/2013

DESIGNED -
 DRAWN -
 CHECKED -
 DATE -

REVISED -
 REVISED -
 REVISED -
 REVISED -

STATE OF ILLINOIS
 DEPARTMENT OF TRANSPORTATION

WILLOW ROAD RIP RAP IMPROVEMENTS - CROSS SECTIONS
 RAMP B STRUCTURE NO. 016-0273

SCALE: SHEET 1 OF 1 SHEETS | STA. TO STA.

F.A.P. RTE. 330	SECTION 2012-06B I	COUNTY COOK	TOTAL SHEETS 15	SHEET NO. 10
CONTRACT NO. 60V73			ILLINOIS FED. AID PROJECT	