



SEE SHEET PM-25
 MATCH LINE STA. 165+50.00

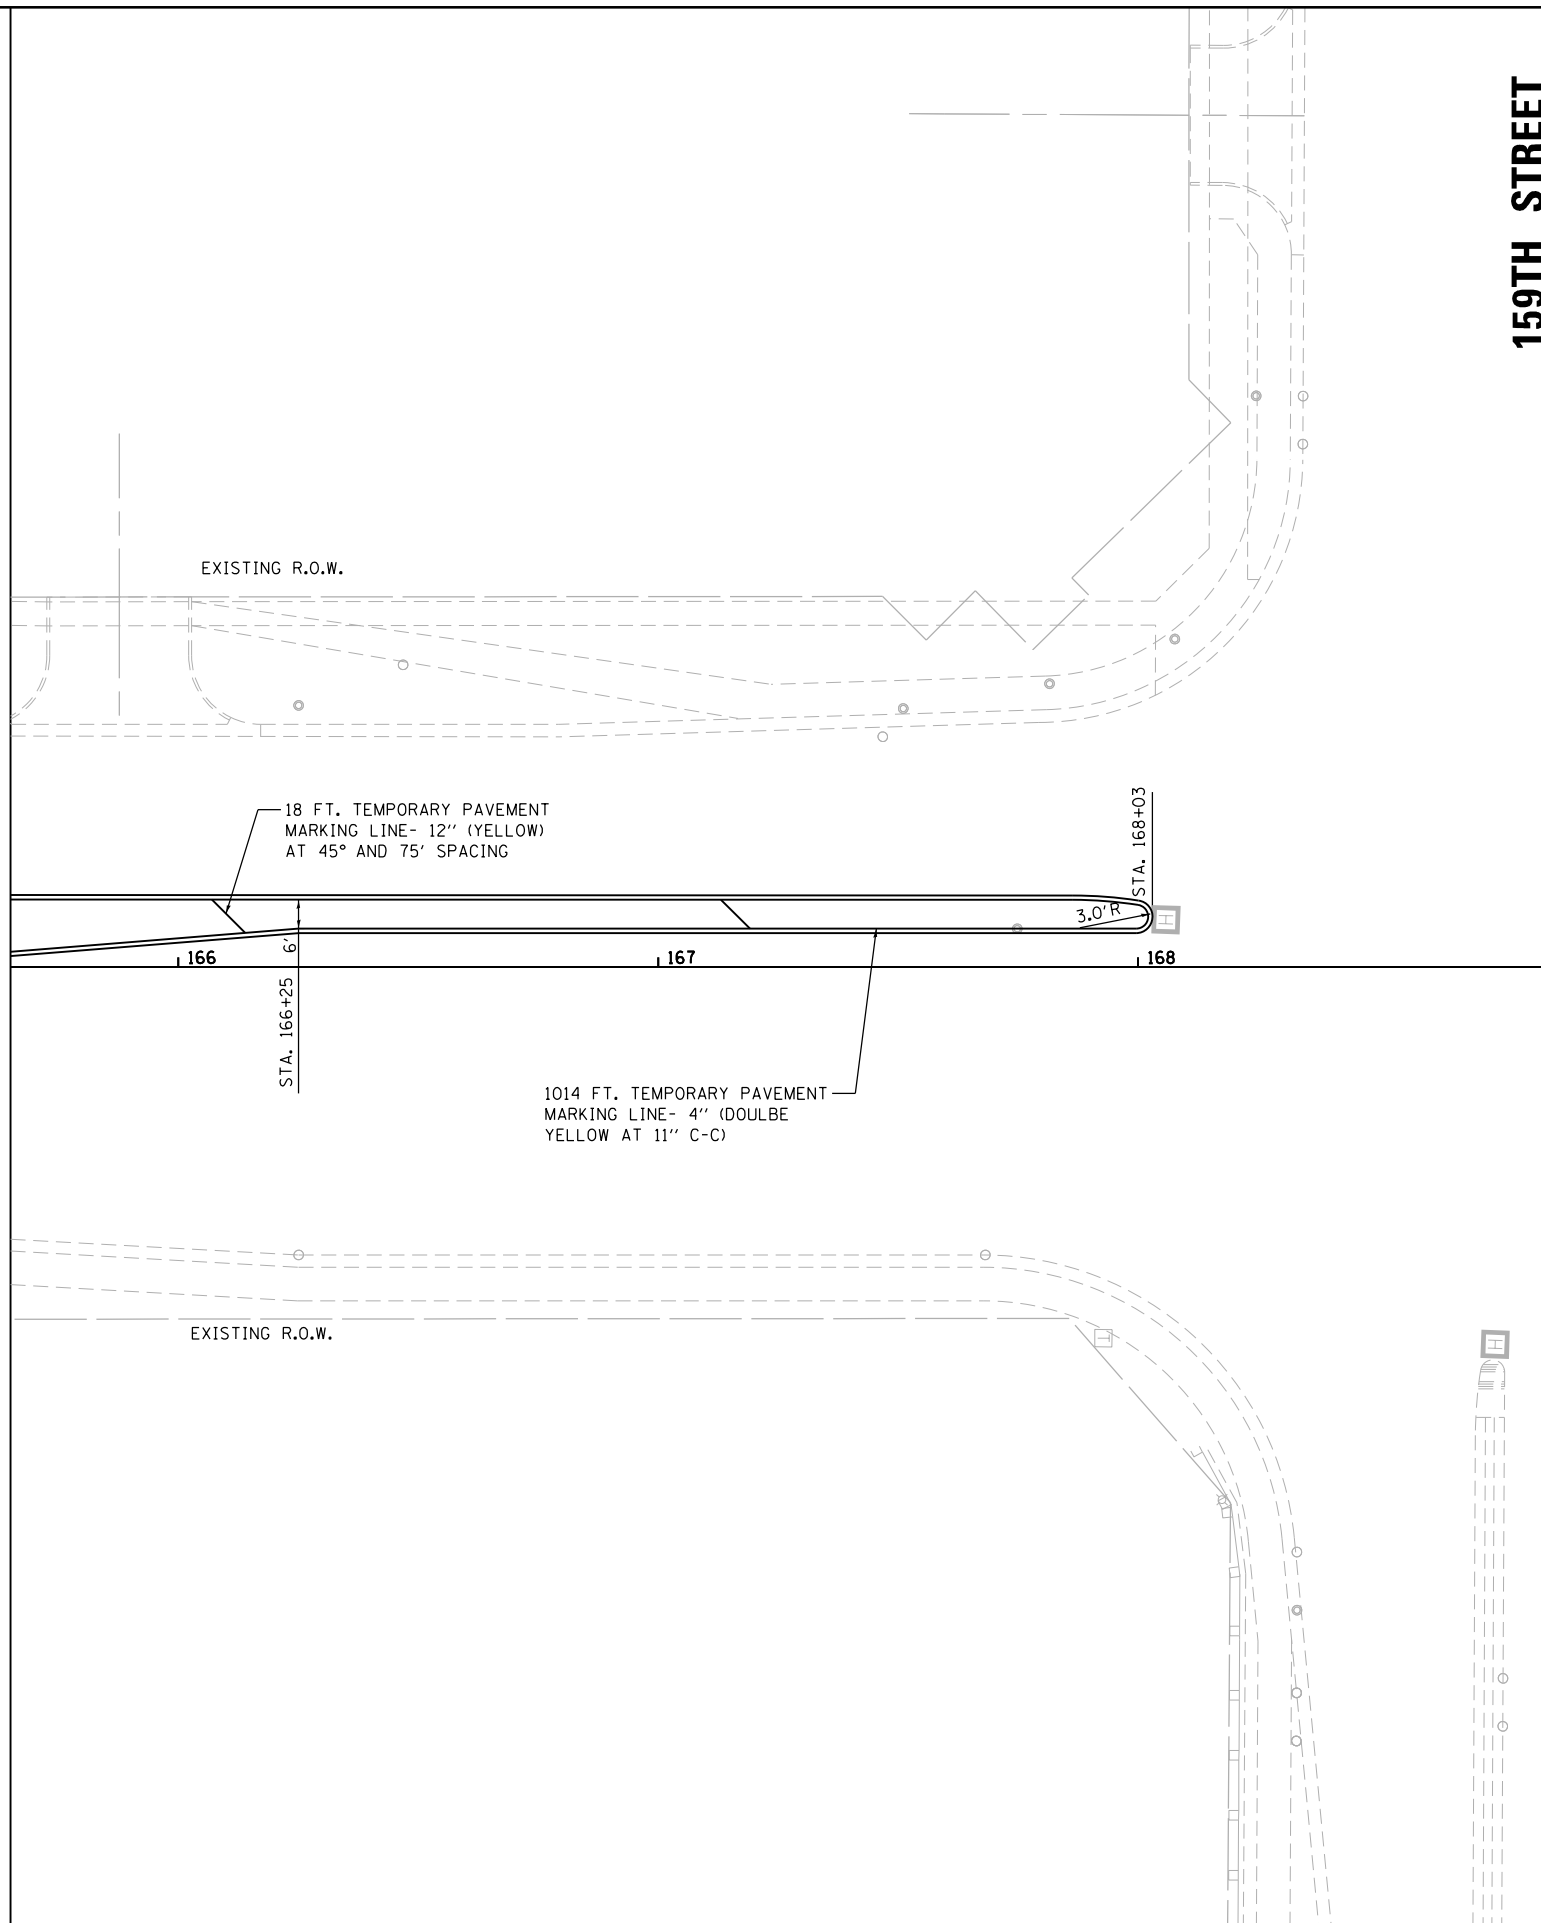

159TH STREET

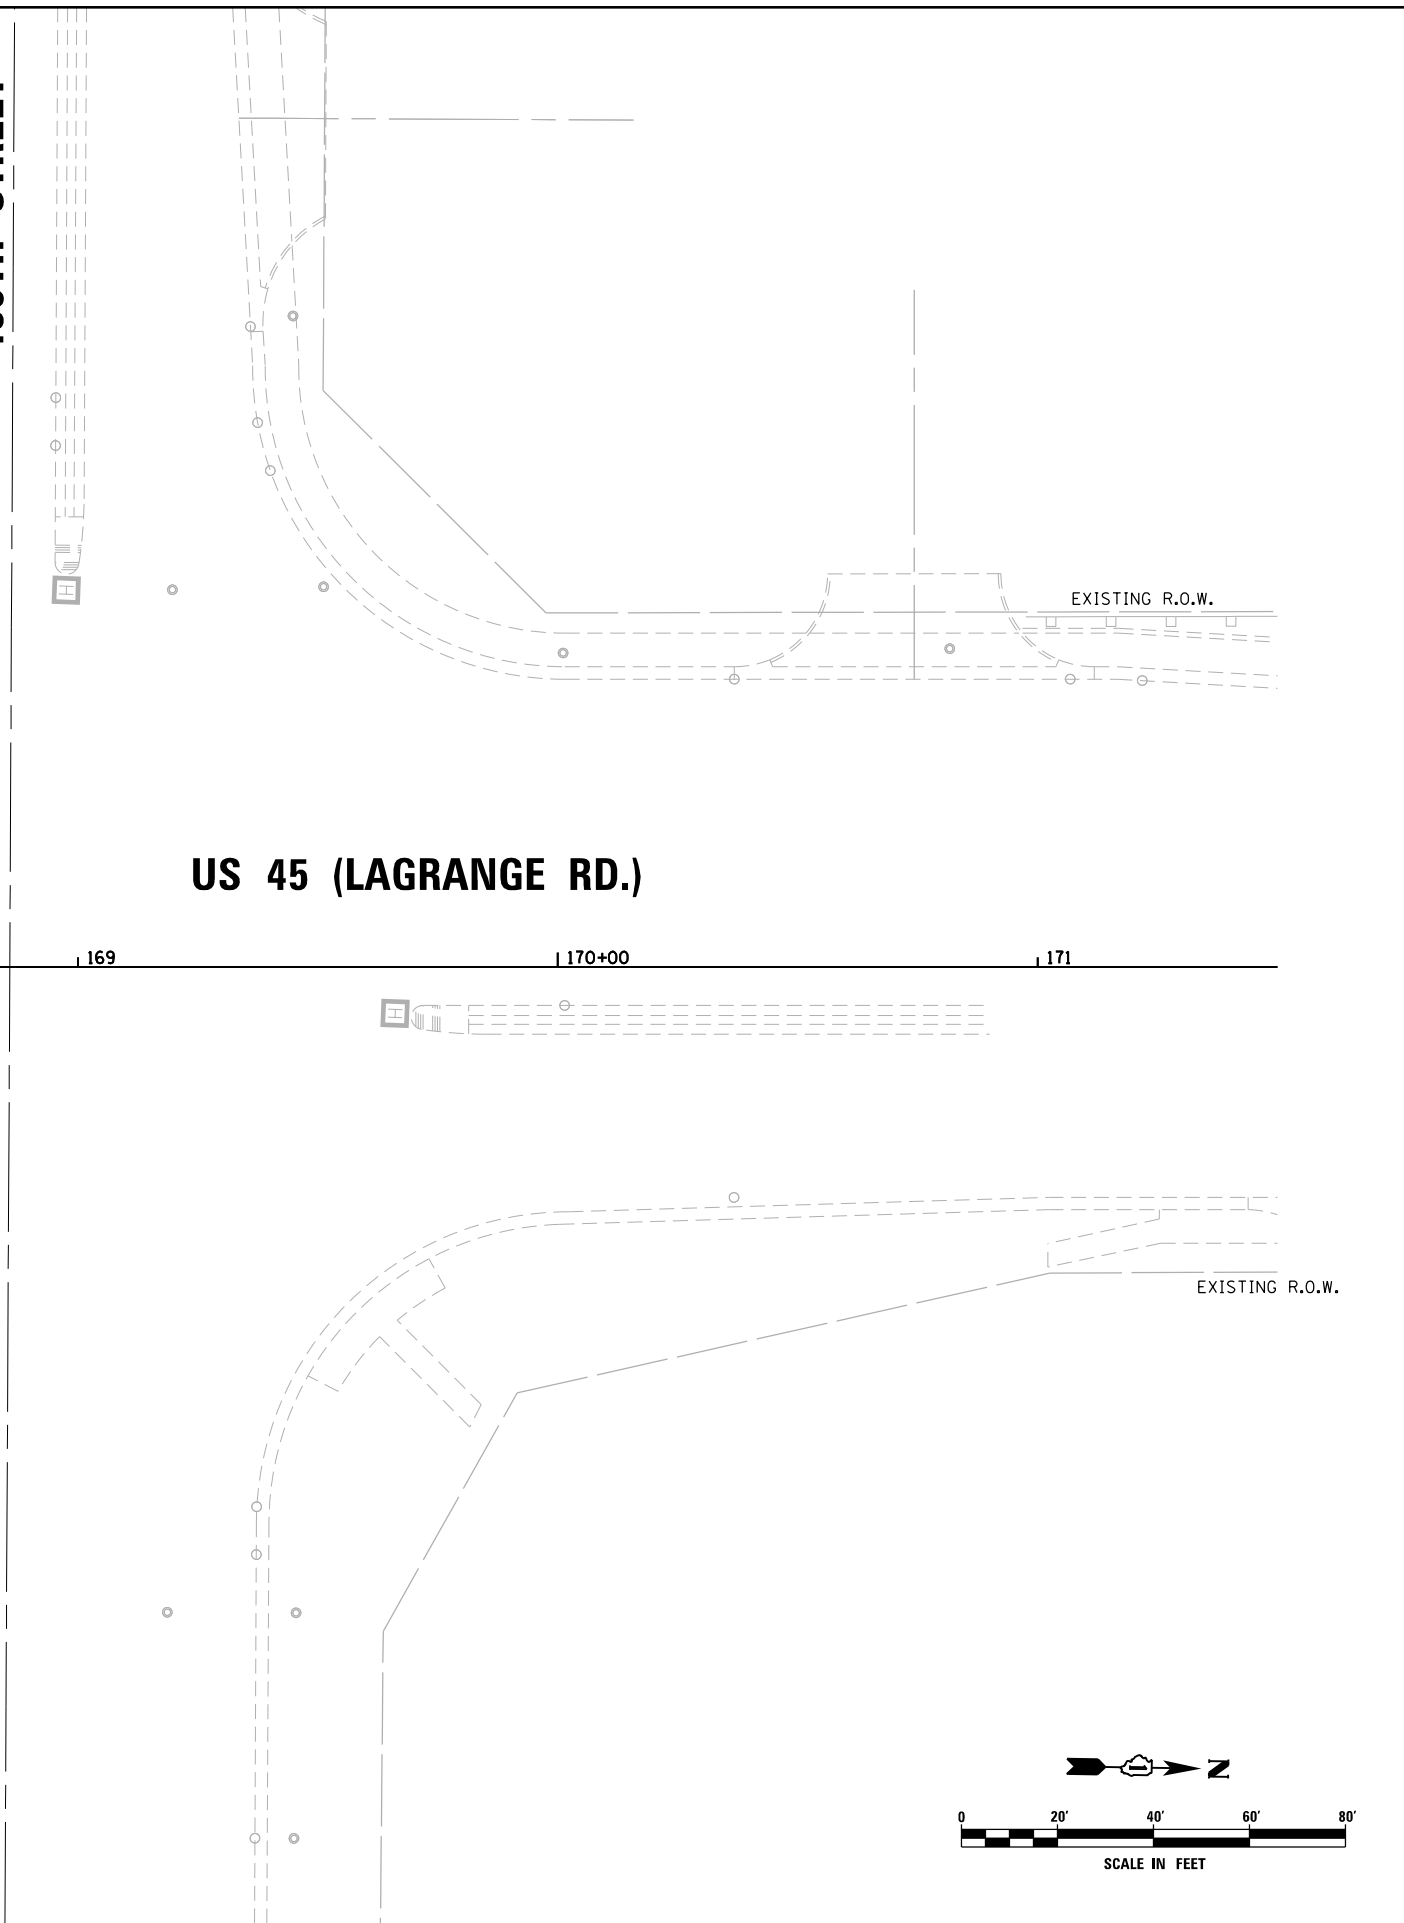

US 45 (LAGRANGE RD.)

FILE NAME = D160W07-SHT-PMK26.dgn	USER NAME = Frank.Stallone	DESIGNED - MGS	REVISED -
SHT_PLAN	PLOT SCALE = 40.00' / in.	DRAWN - REW	REVISED -
	PLOT DATE = 1/7/2013	CHECKED - JRS	REVISED -
		DATE - 01/02/13	REVISED -

STATE OF ILLINOIS DEPARTMENT OF TRANSPORTATION	PAVEMENT MARKING PLAN - US 45 (LAGRANGE ROAD)
---	---

SCALE: 1"=20'	SHEET 26 OF 26 SHEETS	STA. 165+50.00 TO STA. END
---------------	-----------------------	----------------------------

F.A.P. RTE.	SECTION	COUNTY	TOTAL SHEETS	SHEET NO.
330	2012-0861	COOK	98	85
PM-26			CONTRACT NO. 60W07	
ILLINOIS FED. AID PROJECT				