



**US RTE. 45 (LAGRANGE ROAD)  
STA. 165 + 00 TO STA. 195 + 00**

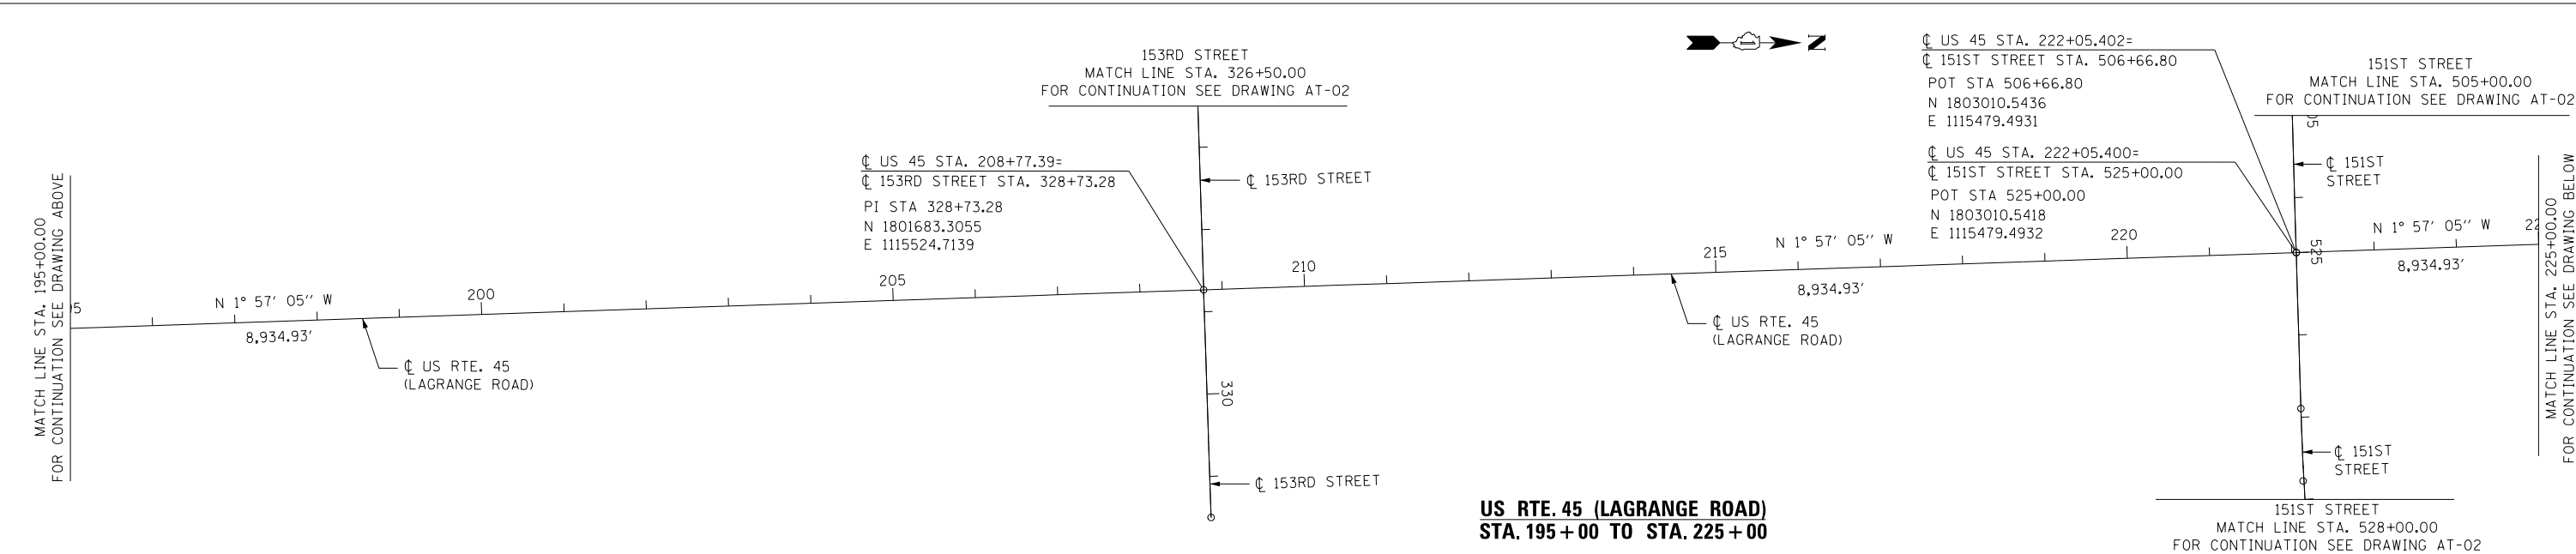

**US RTE. 45 (LAGRANGE ROAD)  
STA. 195 + 00 TO STA. 225 + 00**

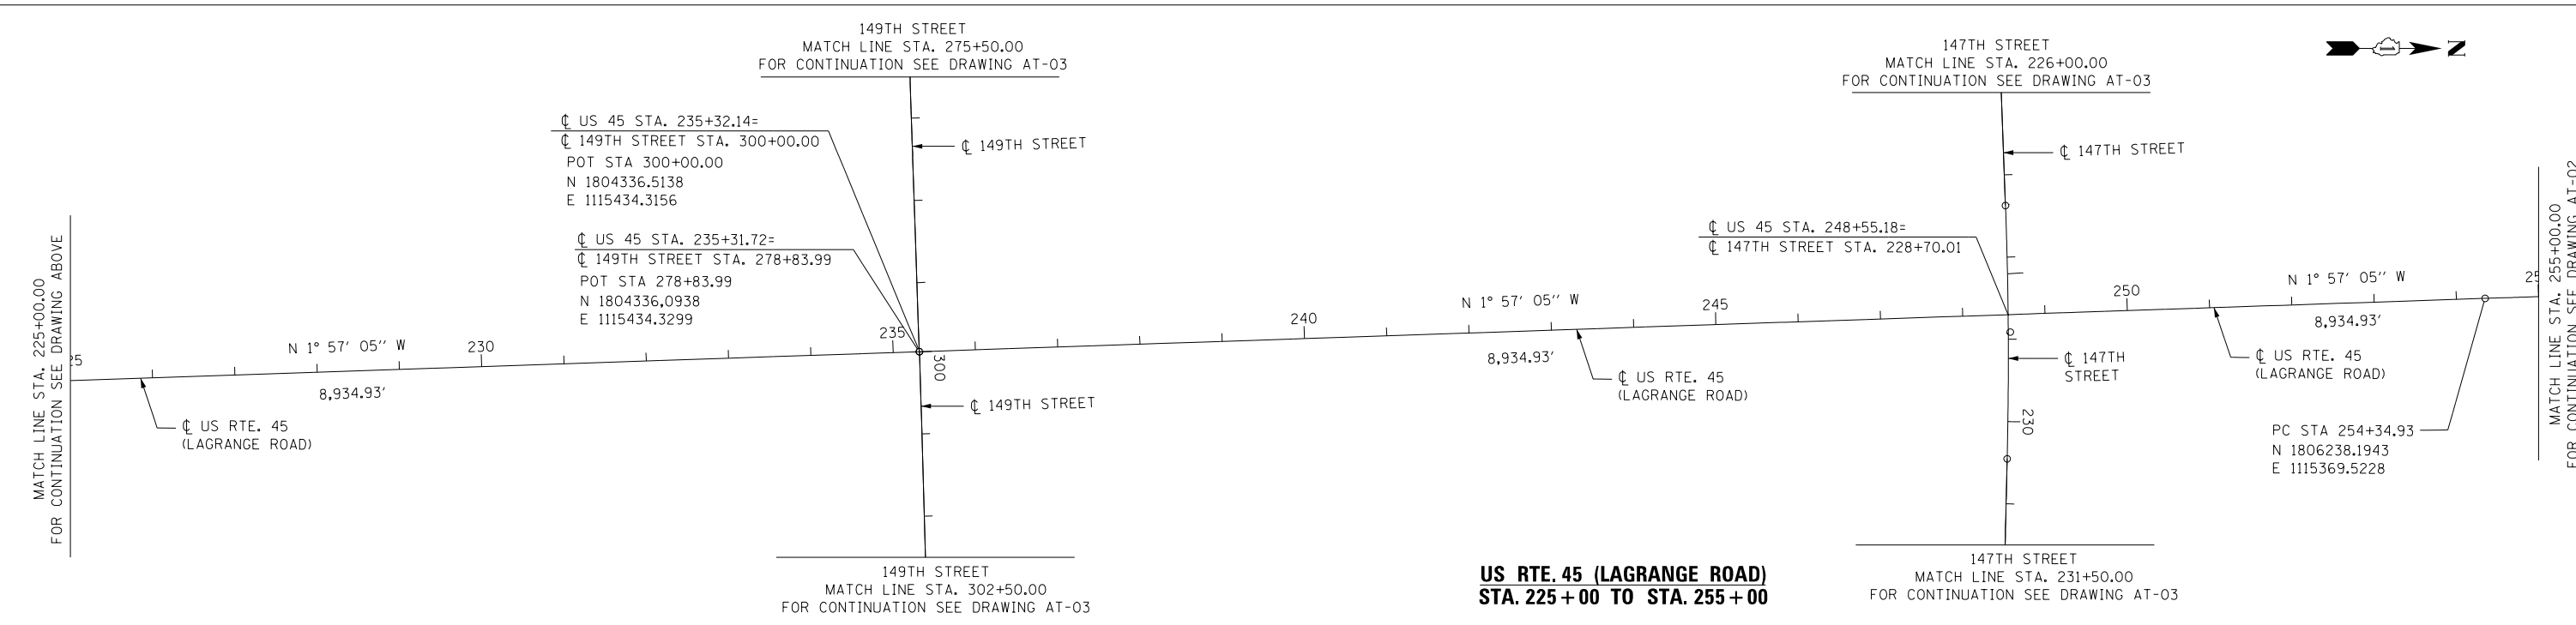

**US RTE. 45 (LAGRANGE ROAD)  
STA. 225 + 00 TO STA. 255 + 00**

**URS**  
100 S. WACKER DR.  
SUITE 500  
CHICAGO, IL 60606  
TEL (312) 935-1000  
FAX (312) 935-4198

|                                     |                           |                 |           |
|-------------------------------------|---------------------------|-----------------|-----------|
| FILE NAME =<br>D160W09-SHT-AT01.dgn | USER NAME = Anthony.Plutz | DESIGNED - BA   | REVISED - |
|                                     |                           | DRAWN - BA      | REVISED - |
|                                     |                           | CHECKED - MJT   | REVISED - |
| SHT.PLAN                            | PLOT DATE = 1/7/2013      | DATE - 01/02/13 | REVISED - |

**STATE OF ILLINOIS  
DEPARTMENT OF TRANSPORTATION**

| ALIGNMENT, TIES AND BENCHMARKS |                      |      |         |
|--------------------------------|----------------------|------|---------|
| SCALE: 1"=100'                 | SHEET 1 OF 11 SHEETS | STA. | TO STA. |

| F.A.P. RTE.               | SECTION   | COUNTY | TOTAL SHEETS       | SHEET NO. |
|---------------------------|-----------|--------|--------------------|-----------|
| 330                       | 2012-0881 | COOK   | 152                | 10        |
| <b>AT-01</b>              |           |        | CONTRACT NO. 60W09 |           |
| ILLINOIS FED. AID PROJECT |           |        |                    |           |