



**US RTE. 45 (LAGRANGE ROAD)
STA. 255 + 00 TO STA. 285 + 00**

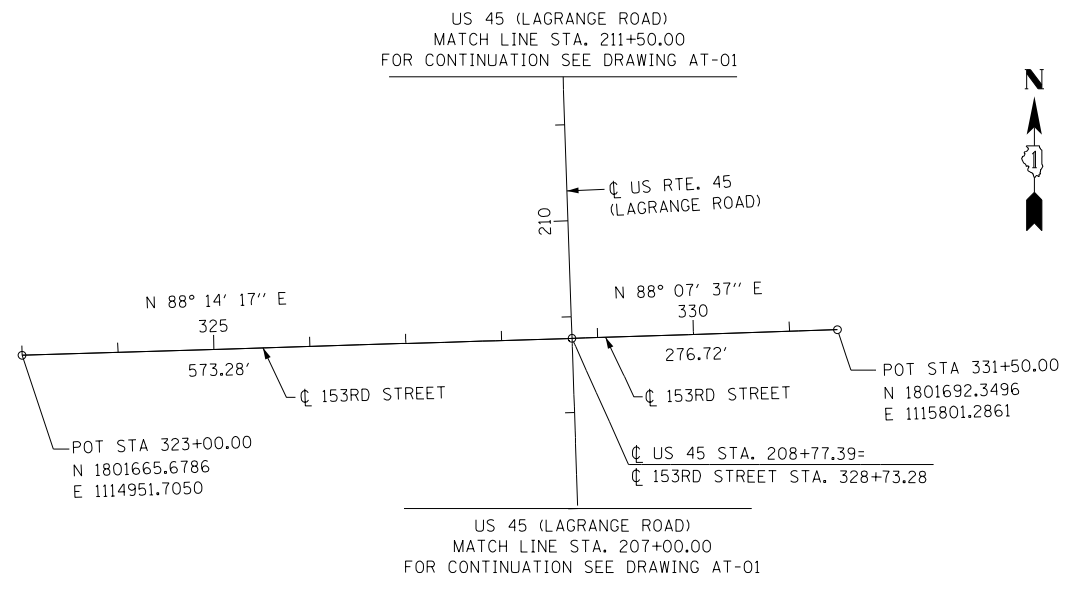

153RD STREET

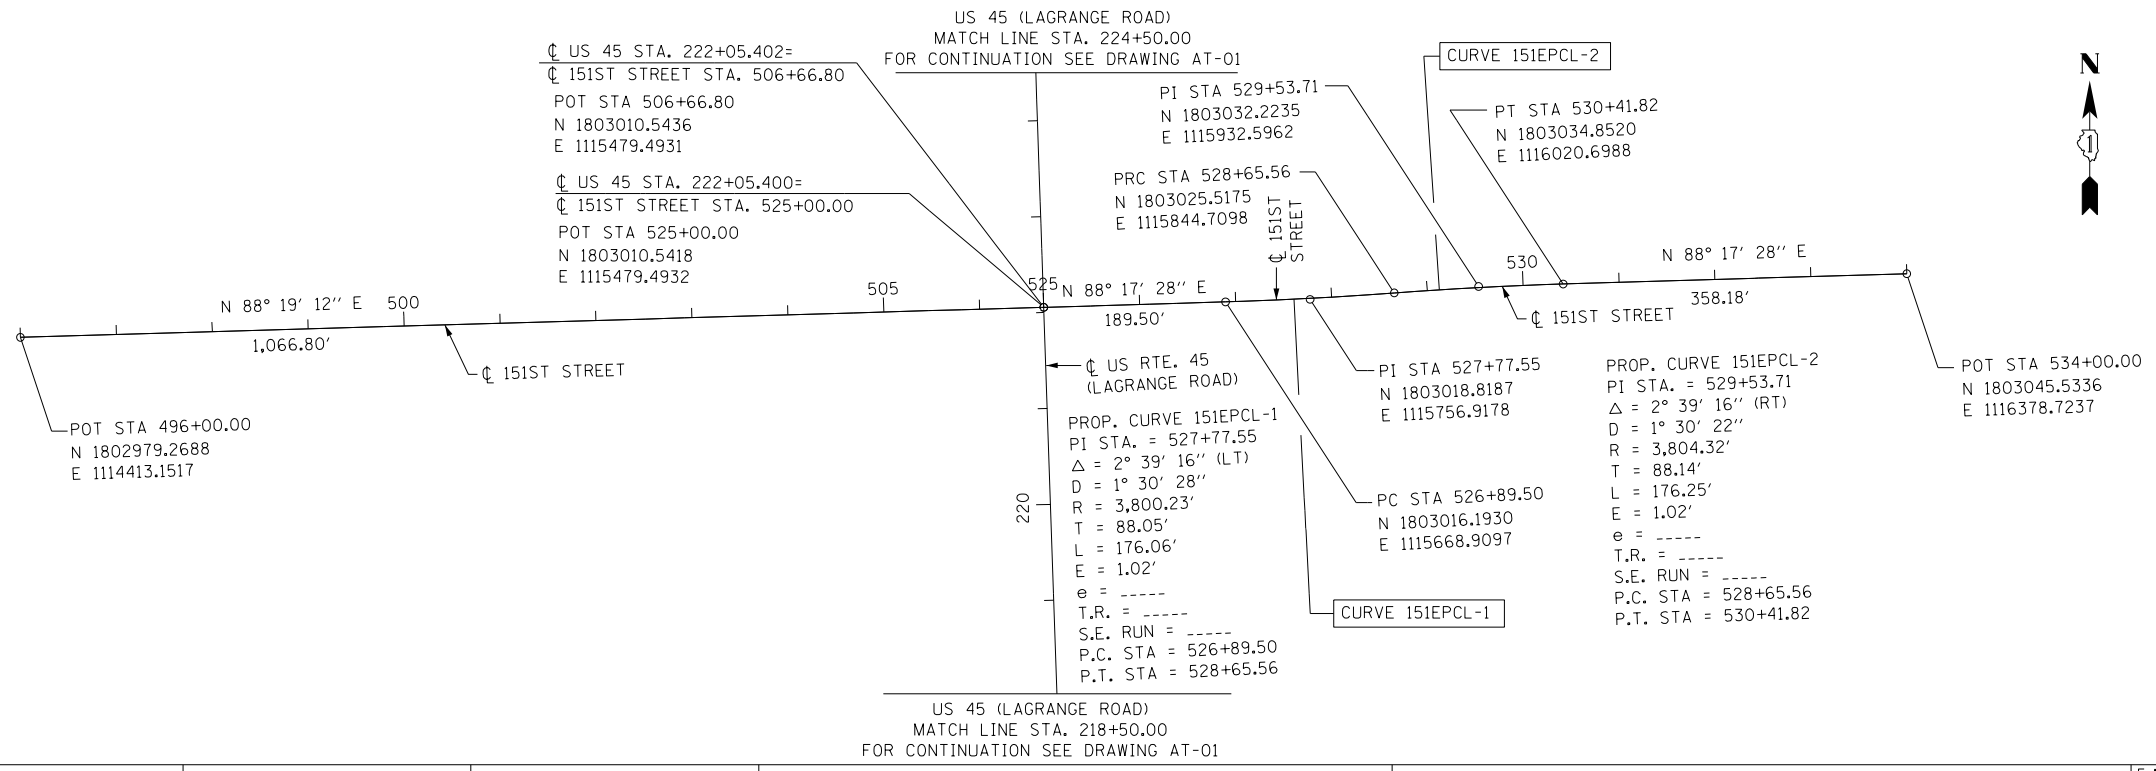

151ST STREET

100 S. WACKER DR.
 SUITE 500
 CHICAGO, IL 60606
 TEL (312) 939-1000
 FAX (312) 939-4198
URS

FILE NAME =	USER NAME = Anthony.Plutz	DESIGNED - BA	REVISED -
D:\160W09-SHT-ATB02.dgn		DRAWN - BA	REVISED -
		CHECKED - MJT	REVISED -
SHT.PLAN	PLOT DATE = 1/7/2013	DATE - 01/02/13	REVISED -

**STATE OF ILLINOIS
 DEPARTMENT OF TRANSPORTATION**

ALIGNMENT, TIES AND BENCHMARKS			
SCALE: 1"=100'	SHEET 2 OF 11 SHEETS	STA.	TO STA.

F.A.P. RTE.	SECTION	COUNTY	TOTAL SHEETS	SHEET NO.
330	2012-0881	COOK	152	11
AT-02			CONTRACT NO. 6W09	
ILLINOIS FED. AID PROJECT				