



149TH STREET

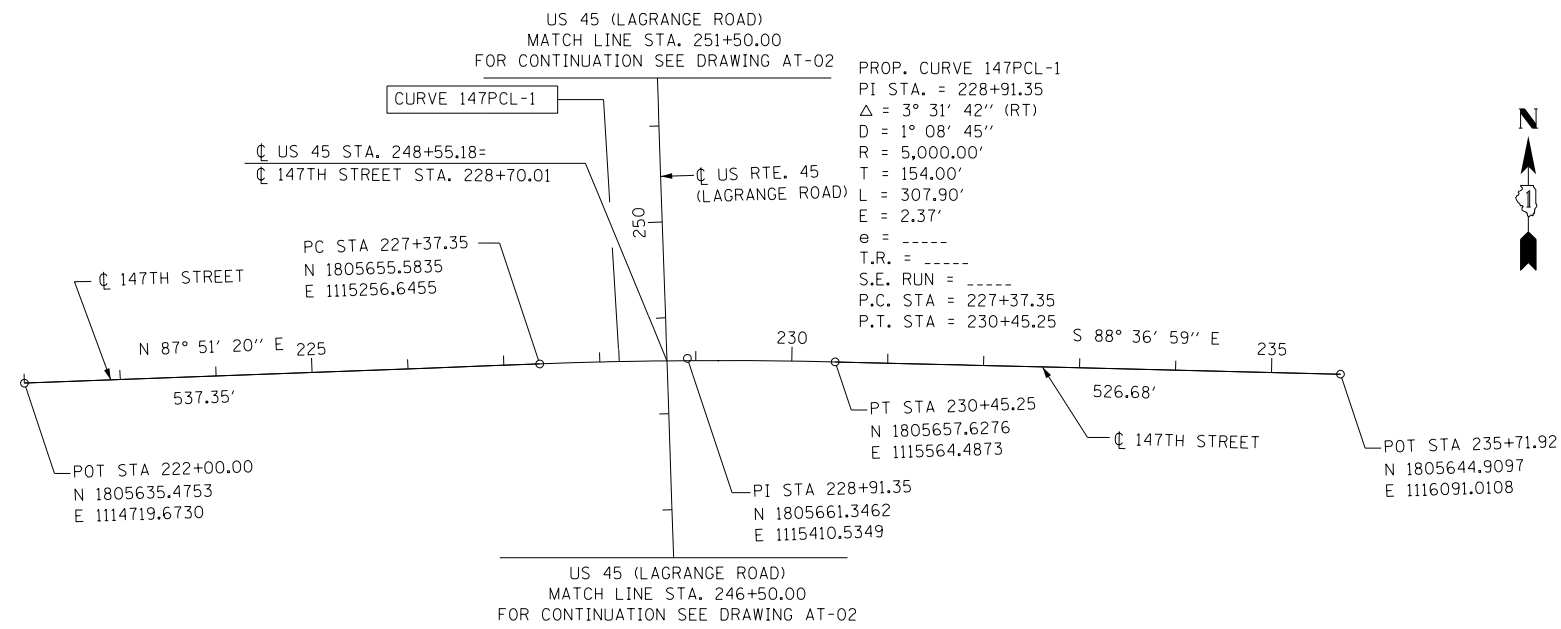

147TH STREET

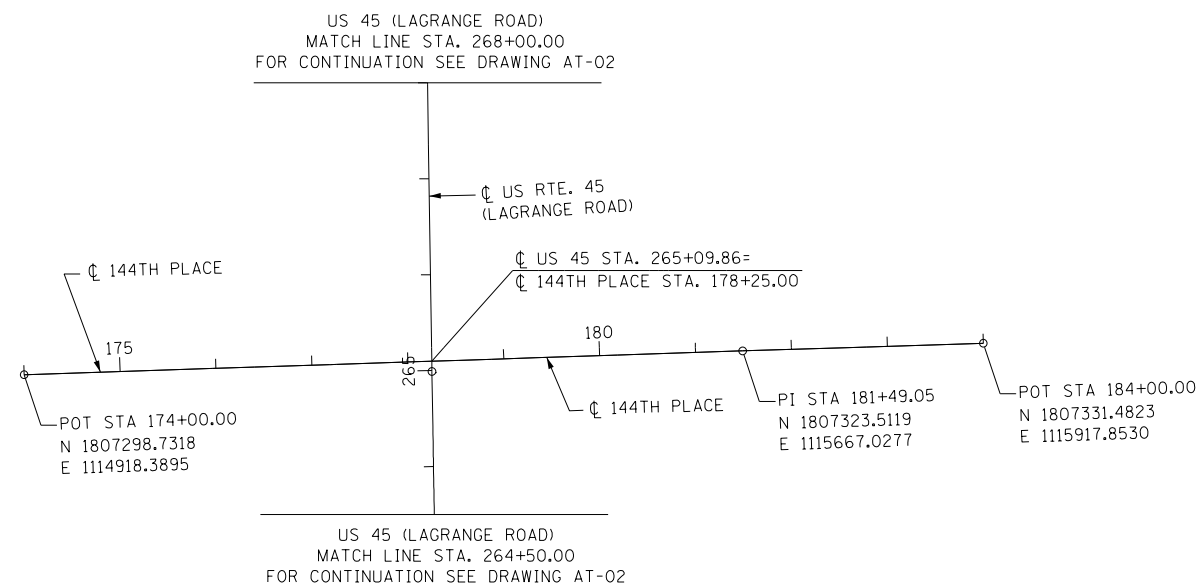

144TH PLACE



100 S. WACKER DR.
 SUITE 600
 CHICAGO, IL 60606
 TEL (312) 935-1000
 FAX (312) 935-4198
URS

FILE NAME =	USER NAME = Anthony.Plutz	DESIGNED - BA	REVISED -
D160W09-SHT-AT03.dgn		DRAWN - BA	REVISED -
		CHECKED - MJT	REVISED -
SHT.PLAN	PLOT DATE = 1/7/2013	DATE - 01/02/13	REVISED -

**STATE OF ILLINOIS
DEPARTMENT OF TRANSPORTATION**

ALIGNMENT, TIES AND BENCHMARKS

SCALE: 1"=100' SHEET 3 OF 11 SHEETS STA. BEGIN TO STA. 255+00.00

F.A.P. RTE.	SECTION	COUNTY	TOTAL SHEETS	SHEET NO.
330	2012-0881	COOK	152	12
AT-03			CONTRACT NO. 60W09	
ILLINOIS FED. AID PROJECT				