


LOCATION DESCRIPTION: STA. 269+02.41, 66.79' EAST OF US 45 CL

CONTROL POINT NO. 24


SCALE: 1" = 100'

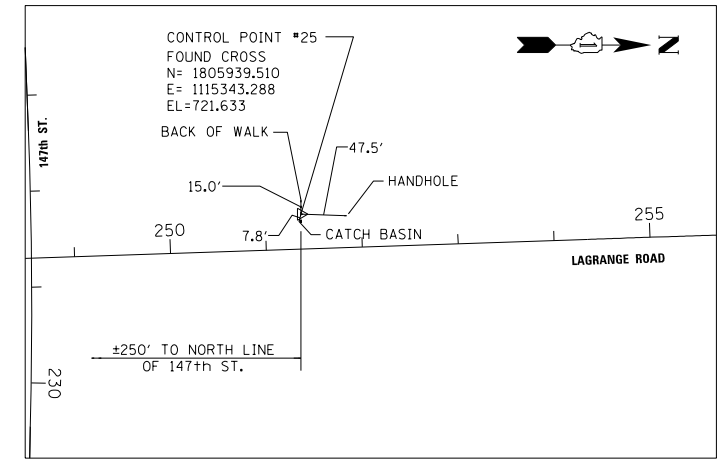

LOCATION DESCRIPTION: STA. 251+37.31, 36.39' WEST OF US 45 CL

CONTROL POINT NO. 25

SCALE: 1" = 100'

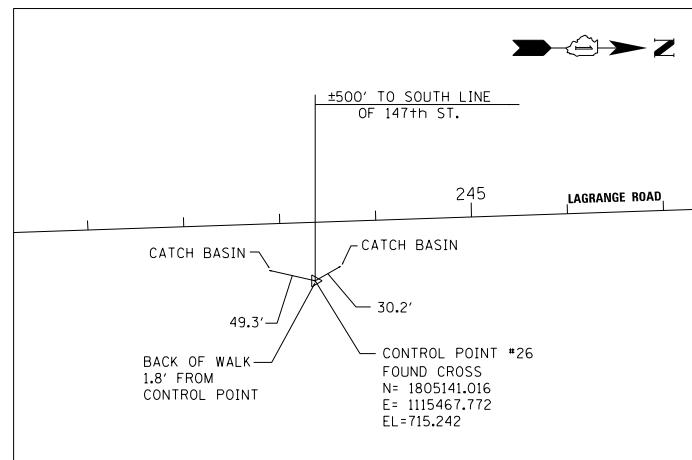

LOCATION DESCRIPTION: STA. 243+34.93, 60.87' EAST OF US 45 CL

CONTROL POINT NO. 26

SCALE: 1" = 100'

100 S. WACKER DR.
SUITE 600
CHICAGO, IL 60606
TEL (312) 939-1000
FAX (312) 939-4198

FILE NAME =	USER NAME = Anthony.Plutz
D:\60W09-SHT-ATB05.dgn	
SHT.PLAN	

DESIGNED - JPW	REVISIED -
DRAWN - JPW	REVISIED -
CHECKED - MJT	REVISIED -
DATE - 01/02/13	REVISIED -

PLOT SCALE = 200.0000' / in.	REVISIED -
PLOT DATE = 1/7/2013	REVISIED -

STATE OF ILLINOIS
DEPARTMENT OF TRANSPORTATION

ALIGNMENT, TIES AND BENCHMARKS

SCALE: 1"=100' SHEET 5 OF 11 SHEETS STA. TO STA.

F.A.P. RTE.	SECTION	COUNTY	TOTAL SHEETS	SHEET NO.
330	2012-0881	COOK	152	14
AT-05			CONTRACT NO. 60W09	
ILLINOIS FED. AID PROJECT				