


LOCATION DESCRIPTION: STA. 227+39.96, 39.96' EAST OF US 45 CL

CONTROL POINT NO. 28


SCALE: 1" = 100'

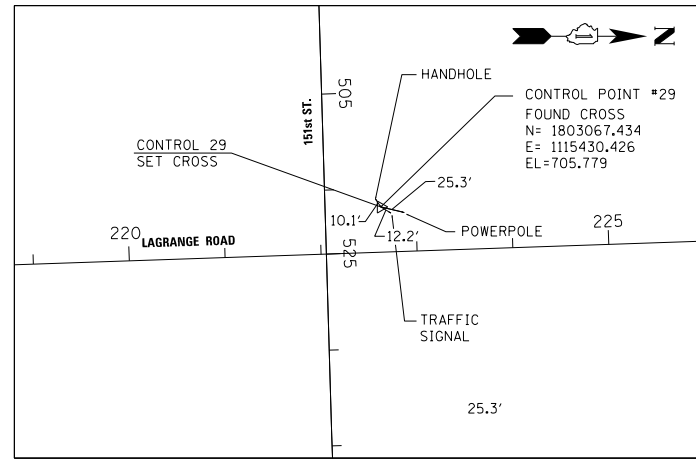

LOCATION DESCRIPTION: STA. 222+63.93, 47.10' WEST OF US 45 CL
STA. 506+19.42, 58.30' NORTH OF 151ST CL

CONTROL POINT NO. 29

SCALE: 1" = 100'

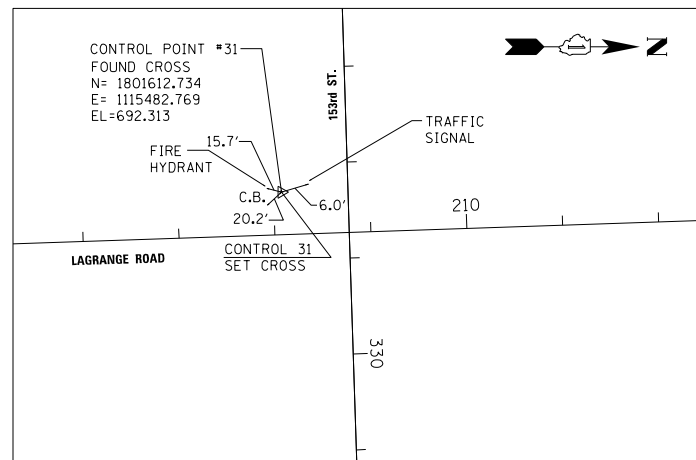

LOCATION DESCRIPTION: STA. 208+08.29, 44.32' WEST OF US 45 CL
STA. 328+29.18, 69.25' SOUTH OF 153RD CL

CONTROL POINT NO. 31

SCALE: 1" = 100'

100 S. WACKER DR.
 SUITE 500
 CHICAGO, IL 60606
 TEL (312) 939-1000
 FAX (312) 939-4198
URS

| | | | |
|-----------------------|------------------------------|-----------------|-----------|
| FILE NAME = | USER NAME = Anthony.Plutz | DESIGNED - JPW | REVISED - |
| D160W09-SHT-ATB06.dgn | | DRAWN - JPW | REVISED - |
| | PLOT SCALE = 200.0000' / in. | CHECKED - MJT | REVISED - |
| SHT.PLAN | PLOT DATE = 1/7/2013 | DATE - 01/02/13 | REVISED - |

**STATE OF ILLINOIS
DEPARTMENT OF TRANSPORTATION**

ALIGNMENT, TIES AND BENCHMARKS

SCALE: 1"=100' SHEET 6 OF 11 SHEETS STA. TO STA.

| F.A.P. RTE. | SECTION | COUNTY | TOTAL SHEETS | SHEET NO. |
|---------------------------|-----------|--------------------|--------------|-----------|
| 330 | 2012-0881 | COOK | 152 | 15 |
| AT-06 | | CONTRACT NO. 60W09 | | |
| ILLINOIS FED. AID PROJECT | | | | |