



FOR US 45 (LAGRANGE ROAD) CONTINUATION
SEE DRAWING AT-01

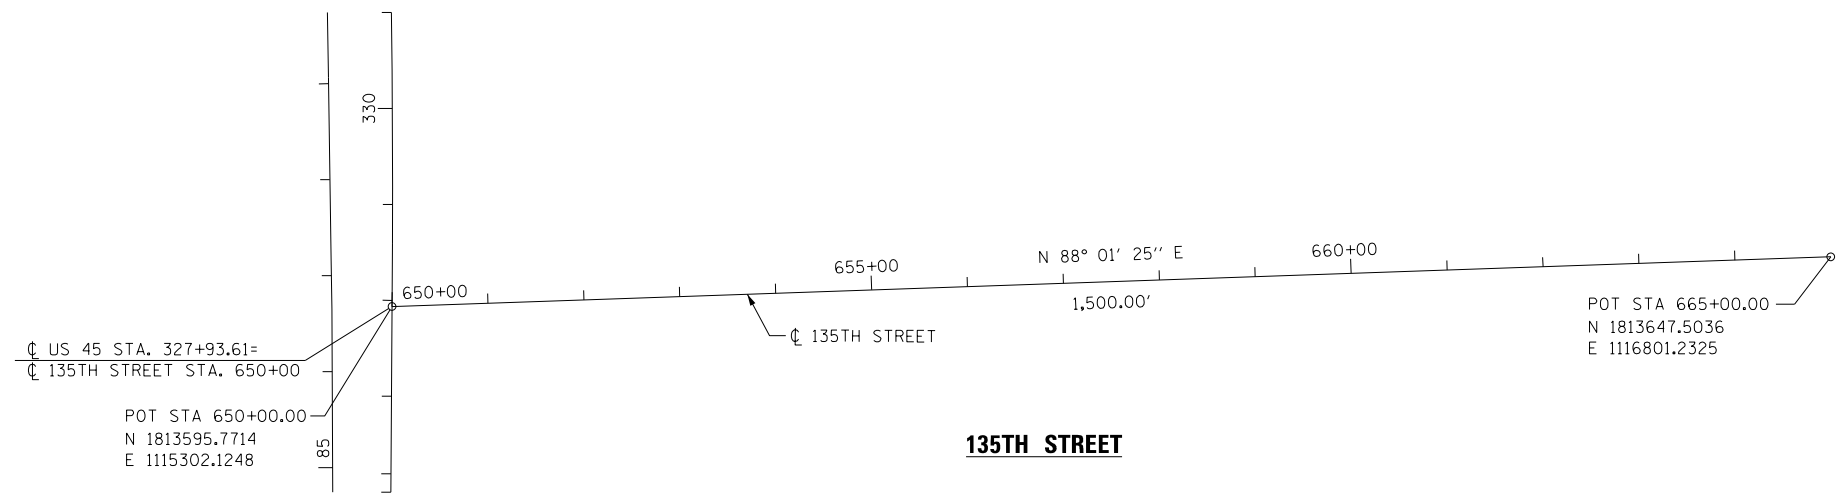

FOR US 45 (LAGRANGE ROAD) CONTINUATION
SEE DRAWING AT-01

FOR US 45 (LAGRANGE ROAD) CONTINUATION
SEE DRAWING AT-01

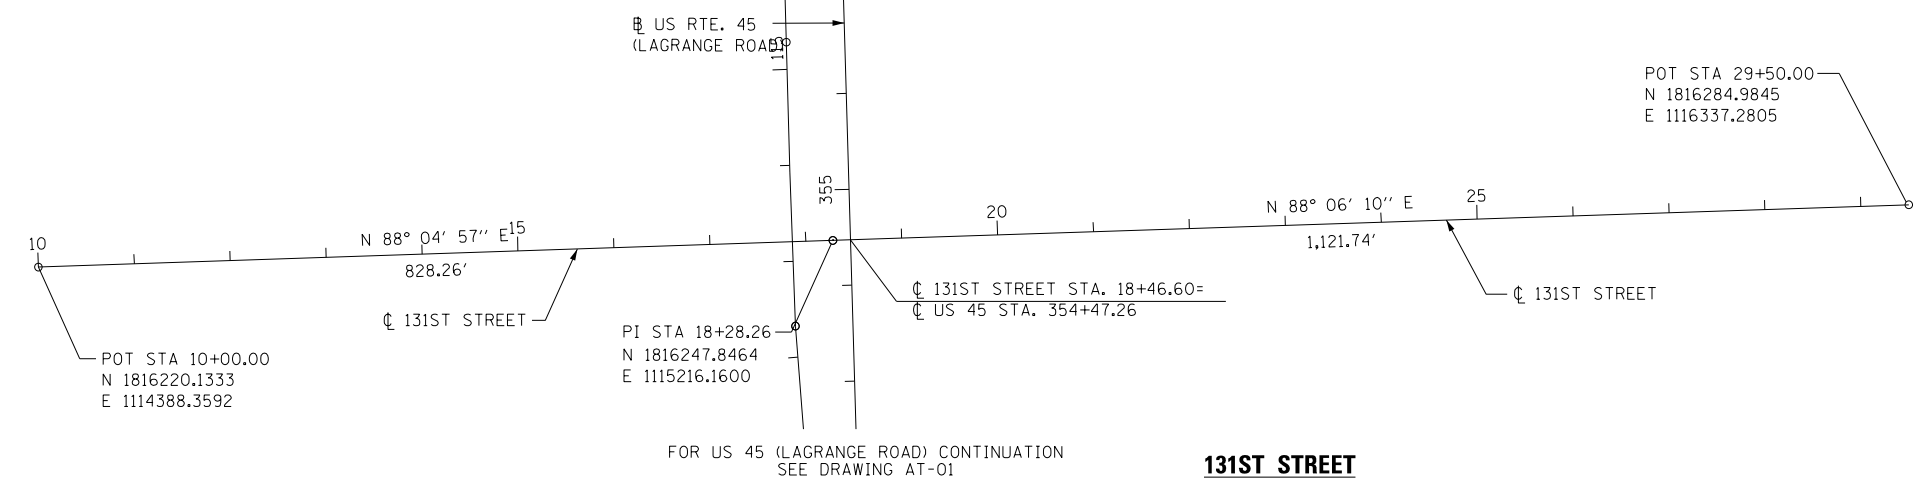

FOR US 45 (LAGRANGE ROAD) CONTINUATION
SEE DRAWING AT-01

100 S. WACKER DR.
 SUITE 600
 CHICAGO, IL 60606
 TEL (312) 935-1000
 FAX (312) 935-4198
URS

FILE NAME =	USER NAME = Anthony.Plutz	DESIGNED - BA	REVISED -
D160W09-SHT-AT008.dgn		DRAWN - BA	REVISED -
	PLOT SCALE = 200.0000' / in.	CHECKED - ---	REVISED -
SHT.PLAN	PLOT DATE = 1/7/2013	DATE - 01/02/13	REVISED -

**STATE OF ILLINOIS
DEPARTMENT OF TRANSPORTATION**

ALIGNMENT, TIES AND BENCHMARKS

SCALE: 1"=100' SHEET 8 OF 11 SHEETS STA. TO STA.

F.A.P. RTE.	SECTION	COUNTY	TOTAL SHEETS	SHEET NO.
330	2012-0881	COOK	152	17
AT-08			CONTRACT NO. 60W09	
ILLINOIS FED. AID PROJECT				