


LOCATION: STA 282+50.20 33.87' WEST OF US 45

**CONTROL POINT NO. 21**


SCALE: 1" = 100'

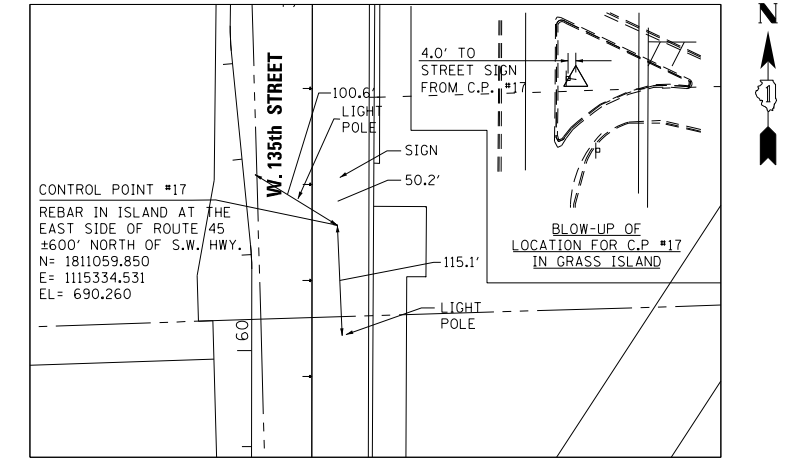

LOCATION: 302+57.63 26.22 SOUTH OF 135TH ST

**CONTROL POINT NO. 17**

SCALE: 1" = 100'

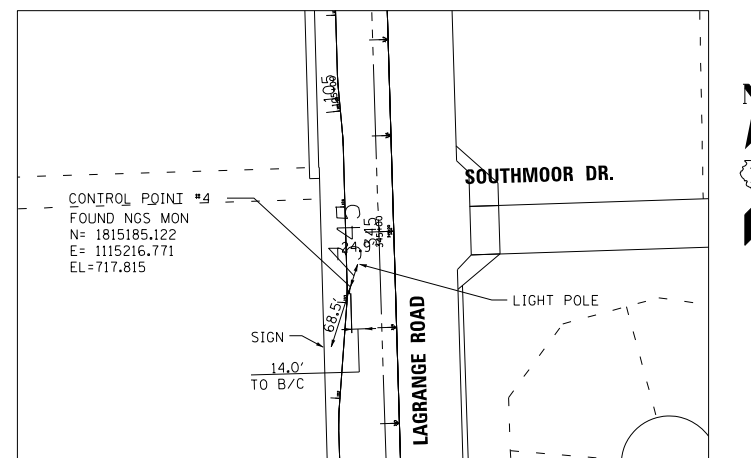

**CONTROL POINT NO. 4**

SCALE: 1" = 100'

100 S. WACKER DR.  
SUITE 500  
CHICAGO, IL 60606  
TEL (312) 939-1000  
FAX (312) 939-4198



FILE NAME =	USER NAME = Anthony.Plutz	DESIGNED -	BA	REVISED -	
D160W09-SHT-ATB10.dgn		DRAWN -	BA	REVISED -	
	PLOT SCALE = 200.0000' / in.	CHECKED -		REVISED -	
SHT.PLAN	PLOT DATE = 1/7/2013	DATE -	01/02/13	REVISED -	

STATE OF ILLINOIS  
DEPARTMENT OF TRANSPORTATION

ALIGNMENT, TIES AND BENCHMARKS

SCALE: 1" = 100' SHEET 10 OF 11 SHEETS STA. TO STA.

F.A.P. RTE.	SECTION	COUNTY	TOTAL SHEETS	SHEET NO.
330	2012-0881	COOK	152	19
<b>AT-10</b>			CONTRACT NO. 60W09	
ILLINOIS FED. AID PROJECT				