


STRUCTURE SCHEDULE												
STR. NO.	STA.	OFFSET	STRUCTURE	OTHER	COVER	TEMP. RIM ELEV. CONTRACT 60W09	TEMP. RIM ELEV CONTRACT 60M61	FINAL RIM ELEV. CONTRACT 60M61	N	E	S	W
305	233+10.00	2.6' LT	MH TA 4		T1F CL	716.32	717.75	719.24		711.78(E) 12"	711.73(S) 12"	711.83(W) 12"
309	231+70.30	' RT	MH TA 4		T1F CL	714.40	715.94	717.47	710.11(N) 12"	710.11(E) 12"	708.24(S) 12"	
311	232+00.00	' RT	MH TA 4		T1F CL	714.86	716.32	717.85	710.65(N) 12"	710.40(E) 12"	710.39(S) 12"	710.39(W) 12"
EX312	231+70.30	56' RT	ADJ MH					715.65	707.93(N) 15"		707.83(S) 21"	709.56(W) 12"
315	230+90.00	' RT	MH TA 4		T1F CL	713.21	714.93	716.45	709.02(N) 12"	709.02(E) 12"		709.02(W) 12"
318	229+80.00	2.2 RT	MH TA 4		T1F CL	711.75	713.50	715.06		707.64(E) 12"	706.92(S) 12"	707.02(W) 12"

SEE DRAWING P-10
MATCH LINE STA. 229+00.00

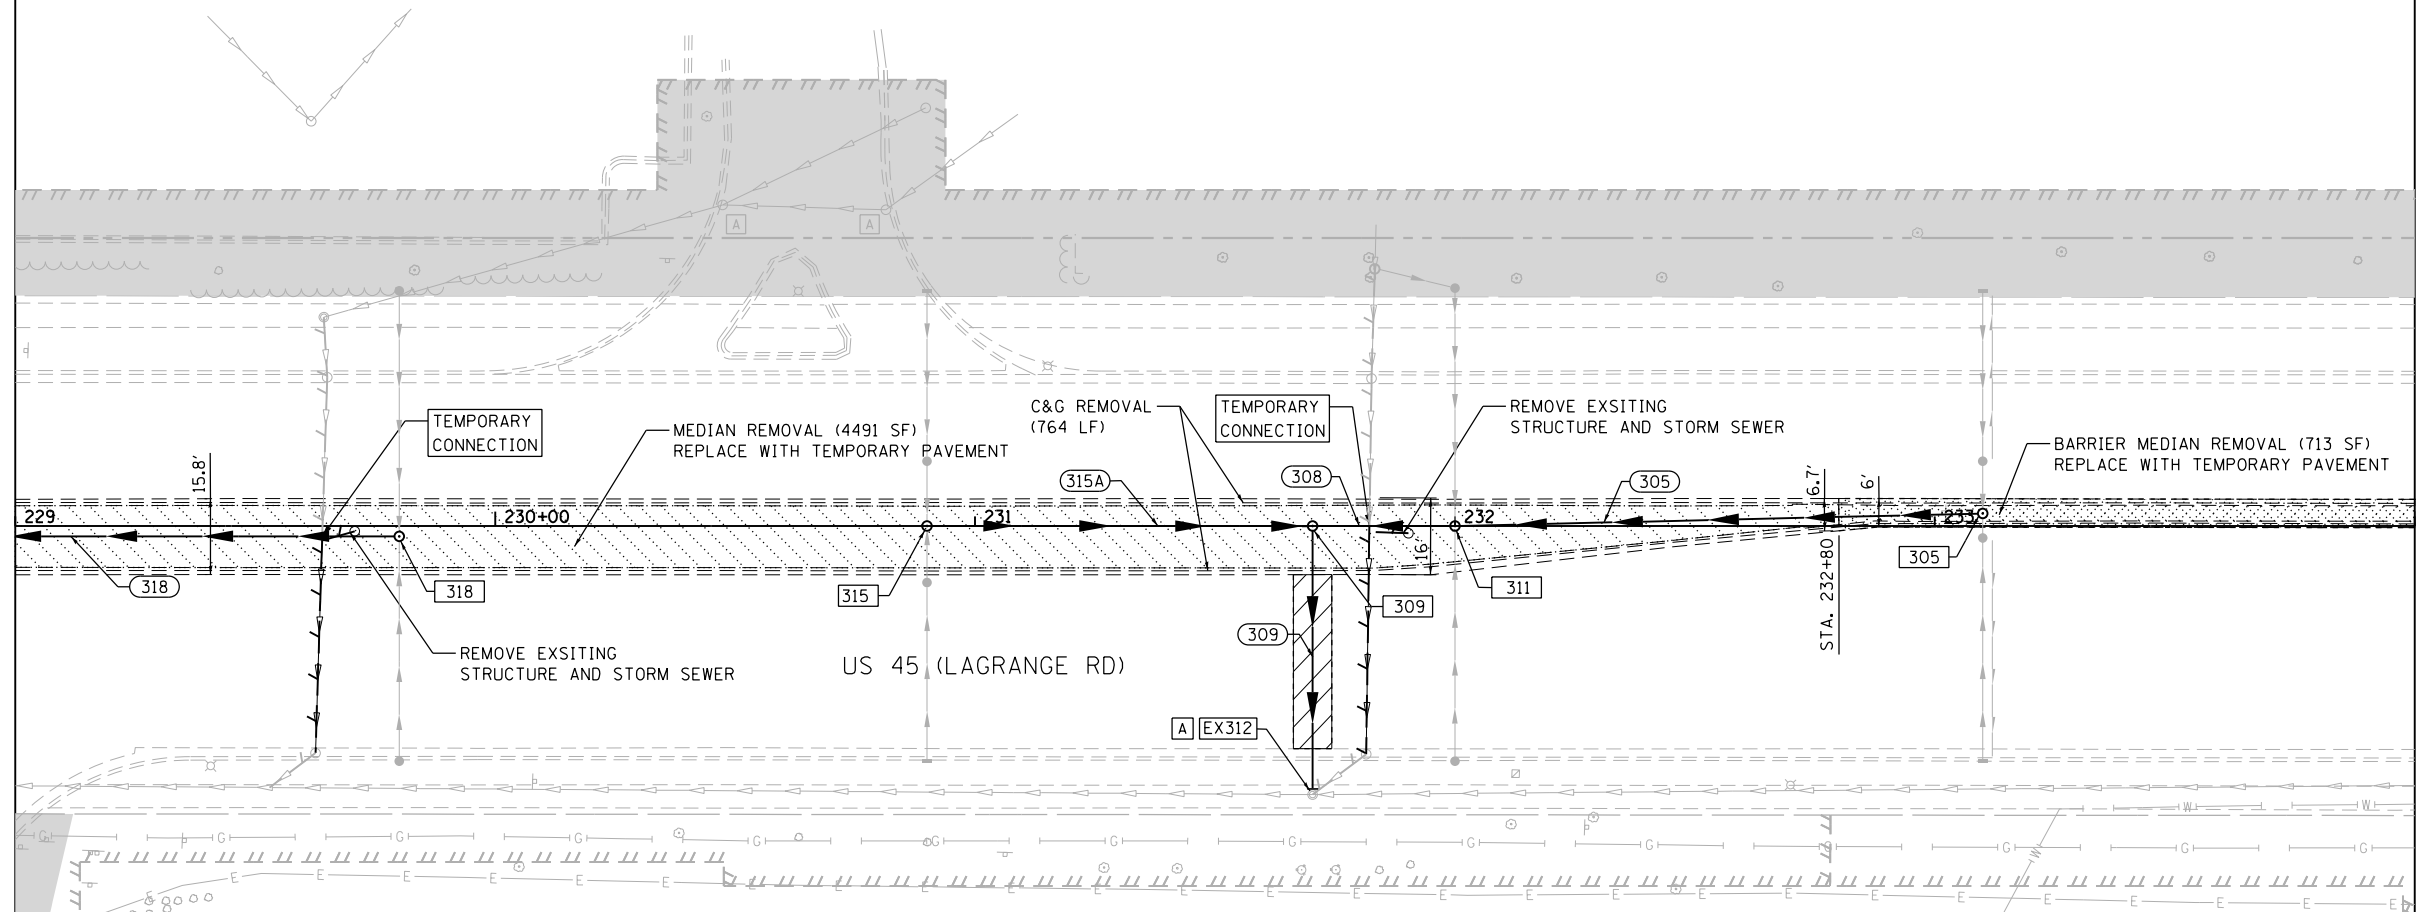

MATCH LINE STA. 234+00.00
SEE DRAWING P-12

PIPE SCHEDULE							
PIPE NO.	STR. NO. FROM	STR. NO. TO	DESCRIPTION	IN DIA.	FT LEN	SLOPE	CU YD TBF
305	305	311	SS, CL A, TY 2	12	106.0	1.02%	29.5
308	311	309	SS, CL A, TY 2	12	25.7	1.09%	7.1
309	309	EX312	SS, WMR	12	52.0	1.06%	18.8
315A	315	309	SS, CL A, TY 2	12	76.3	1.02%	27.6
318	318	321	SS, CL A, TY 2	12	106.0	1.00%	31.7

LEGEND

MEDIAN REMOVAL		PROPOSED STORM SEWER	
BARRIER MEDIAN REMOVAL		EXISTING STORM SEWER	
CONCRETE MEDIAN REMOVAL		STORM SEWER TO BE PLUGGED AND ABANDONED (REMOVED IN FUTURE CONTRACT)	
SELECTIVE CLEARING		TREE TO BE REMOVED	
TREE REMOVAL		STORM STRUCTURE TO BE ADJUSTED	
PAVEMENT REMOVAL		SIGN TO BE REMOVED	
R.O.W. NOT YET ACQUIRED		PROPOSED MANHOLE	
		FUTURE STORM SEWER	

ADVOCAT
HEALTH
CENTER

URS
100 S. WACKER DR.
SUITE 500
CHICAGO, IL 60606
TEL (312) 935-1000
FAX (312) 935-4998