


STRUCTURE SCHEDULE												
STR. NO.	STA.	OFFSET	STRUCTURE	OTHER	COVER	TEMP. RIM ELEV. CONTRACT 60W09	TEMP. RIM ELEV. CONTRACT 60M61	FINAL RIM ELEV. CONTRACT 60M61	N	E	S	W
EX543	252+90.30	36.4' LT	ADJ MH					719.31	701.69(N) 36"	713.26(E) 12"	701.69(S) 36"	714.04(NW) 12"
546	252+90.30	9' RT	MH TA 4		T1F CL	718.25	719.85	722.05	713.71(NE) 12"		714.59(S) 12"	713.61(W) 12"
EX557	256+06.00	33.5' LT	ADJ MH					719.40	699.85(N) 42"	713.63(E) 15"	700.30(S) 36"	
560	256+20.00	2.6' RT	MH TA 4		T1F CL	718.99	720.21	721.75	715.72(N) 12"	714.29(E) 12"	714.19(S) 15"	714.29(W) 12"
560A	256+06.00	2.6' RT	MH TA 4		T1F CL	718.66	719.97	721.53	714.07(N) 15"			713.97(W) 15"
563	257+70.00	1.9' RT	MH TA 4		T1F CL	722.21	723.11	724.70		717.29(E) 12"	717.19(S) 12"	717.25(W) 12"

ORLAND CHATEAU

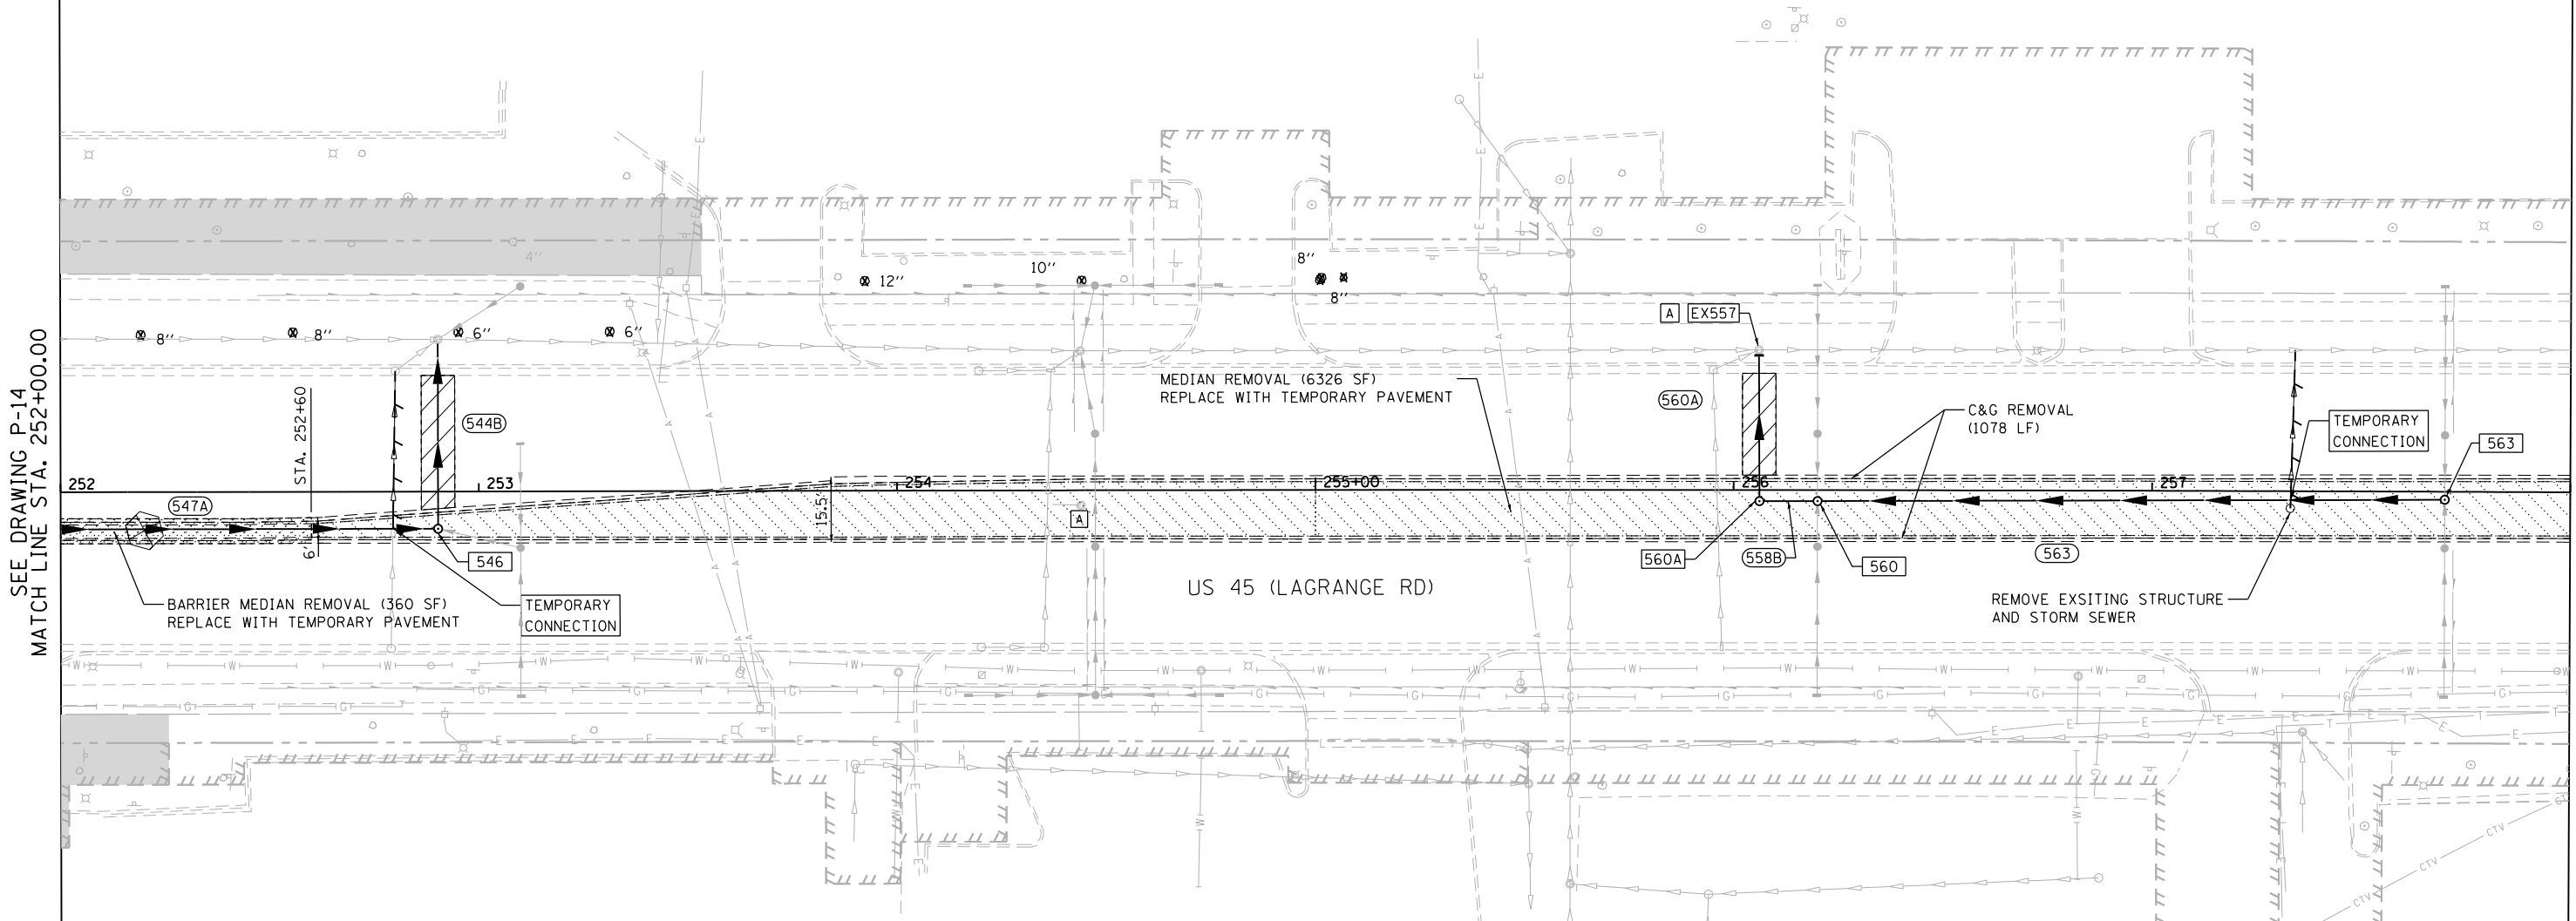


SEE DRAWING P-14
MATCH LINE STA. 252+00.00

MATCH LINE STA. 258+00.00
SEE DRAWING P-16

PIPE SCHEDULE							
PIPE NO.	STR. NO. FROM	STR. NO. TO	DESCRIPTION	IN DIA.	FT LEN	SLOPE	CU YD TBF
544B	546	EX543	SS, CL A, TY 2	12	41.4	0.85%	15.9
547A	543A	546	SS, CL A, TY 2	12	95.3	1.02%	24.5
558B	560	560A	SS, CL A, TY 2	15	10.0	1.20%	3.1
560A	560A	EX557	SS, CL A, TY 2	15	32.1	1.06%	12.0
563	563	560	SS, CL A, TY 2	12	146.0	1.01%	37.5

LEGEND

MEDIAN REMOVAL		PROPOSED STORM SEWER	
BARRIER MEDIAN REMOVAL		EXISTING STORM SEWER	
CONCRETE MEDIAN REMOVAL		STORM SEWER TO BE PLUGGED AND ABANDONED (REMOVED IN FUTURE CONTRACT)	
SELECTIVE CLEARING		TREE TO BE REMOVED	
TREE REMOVAL		STORM STRUCTURE TO BE ADJUSTED	
PAVEMENT REMOVAL		SIGN TO BE REMOVED	
R.O.W. NOT YET ACQUIRED		PROPOSED MANHOLE	
		FUTURE STORM SEWER	

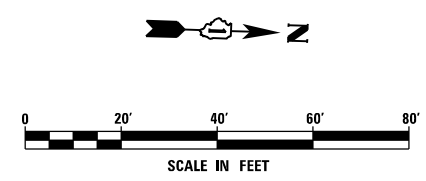

URS
100 S. WACKER DR.
SUITE 600
CHICAGO, IL 60606
TEL (312) 939-1000
FAX (312) 939-4998