



PLAN	SURVEYED	DATE
	PLOTTED	
	GRADES CHECKED	
	STRUCTURE NOTATIONS CHECKED	
	NOTE BOOK NO.	
	FILE NAME	

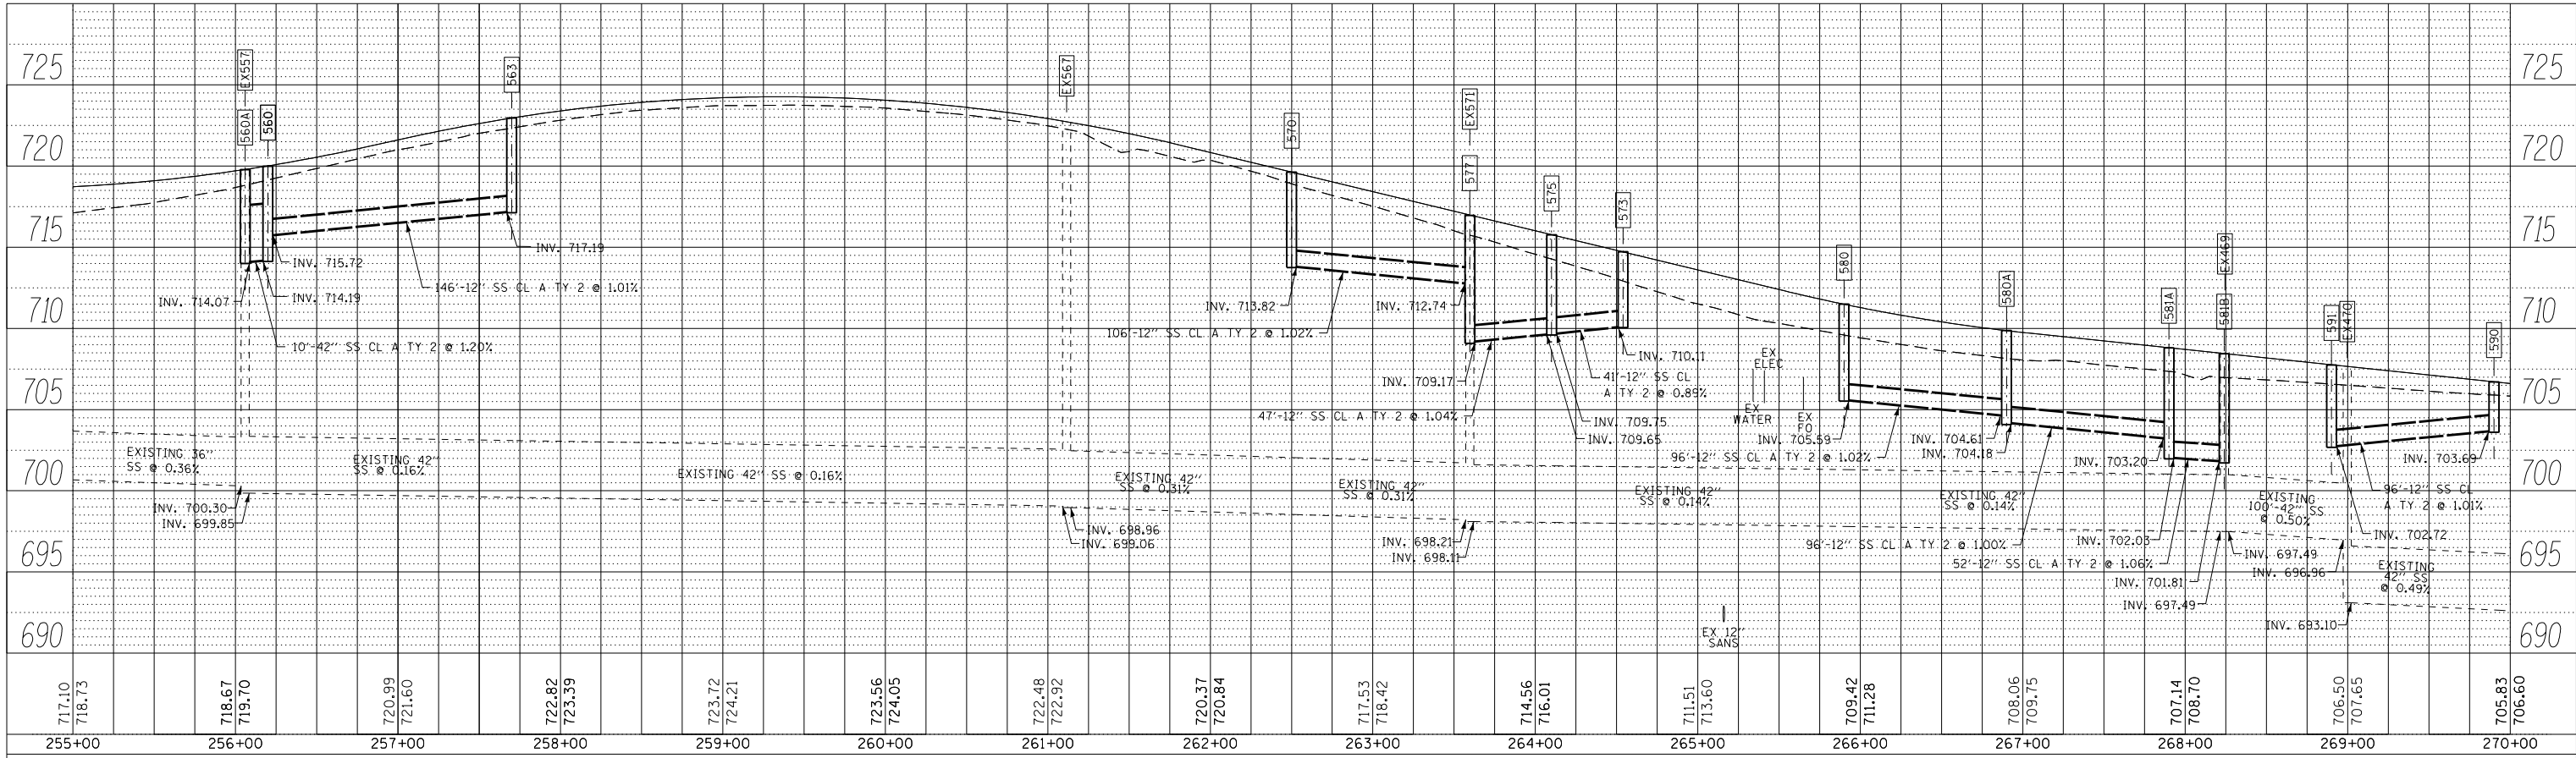

PROFILE	SURVEYED	DATE
	PLOTTED	
	GRADES CHECKED	
	STRUCTURE NOTATIONS CHECKED	
	NOTE BOOK NO.	
	FILE NAME	

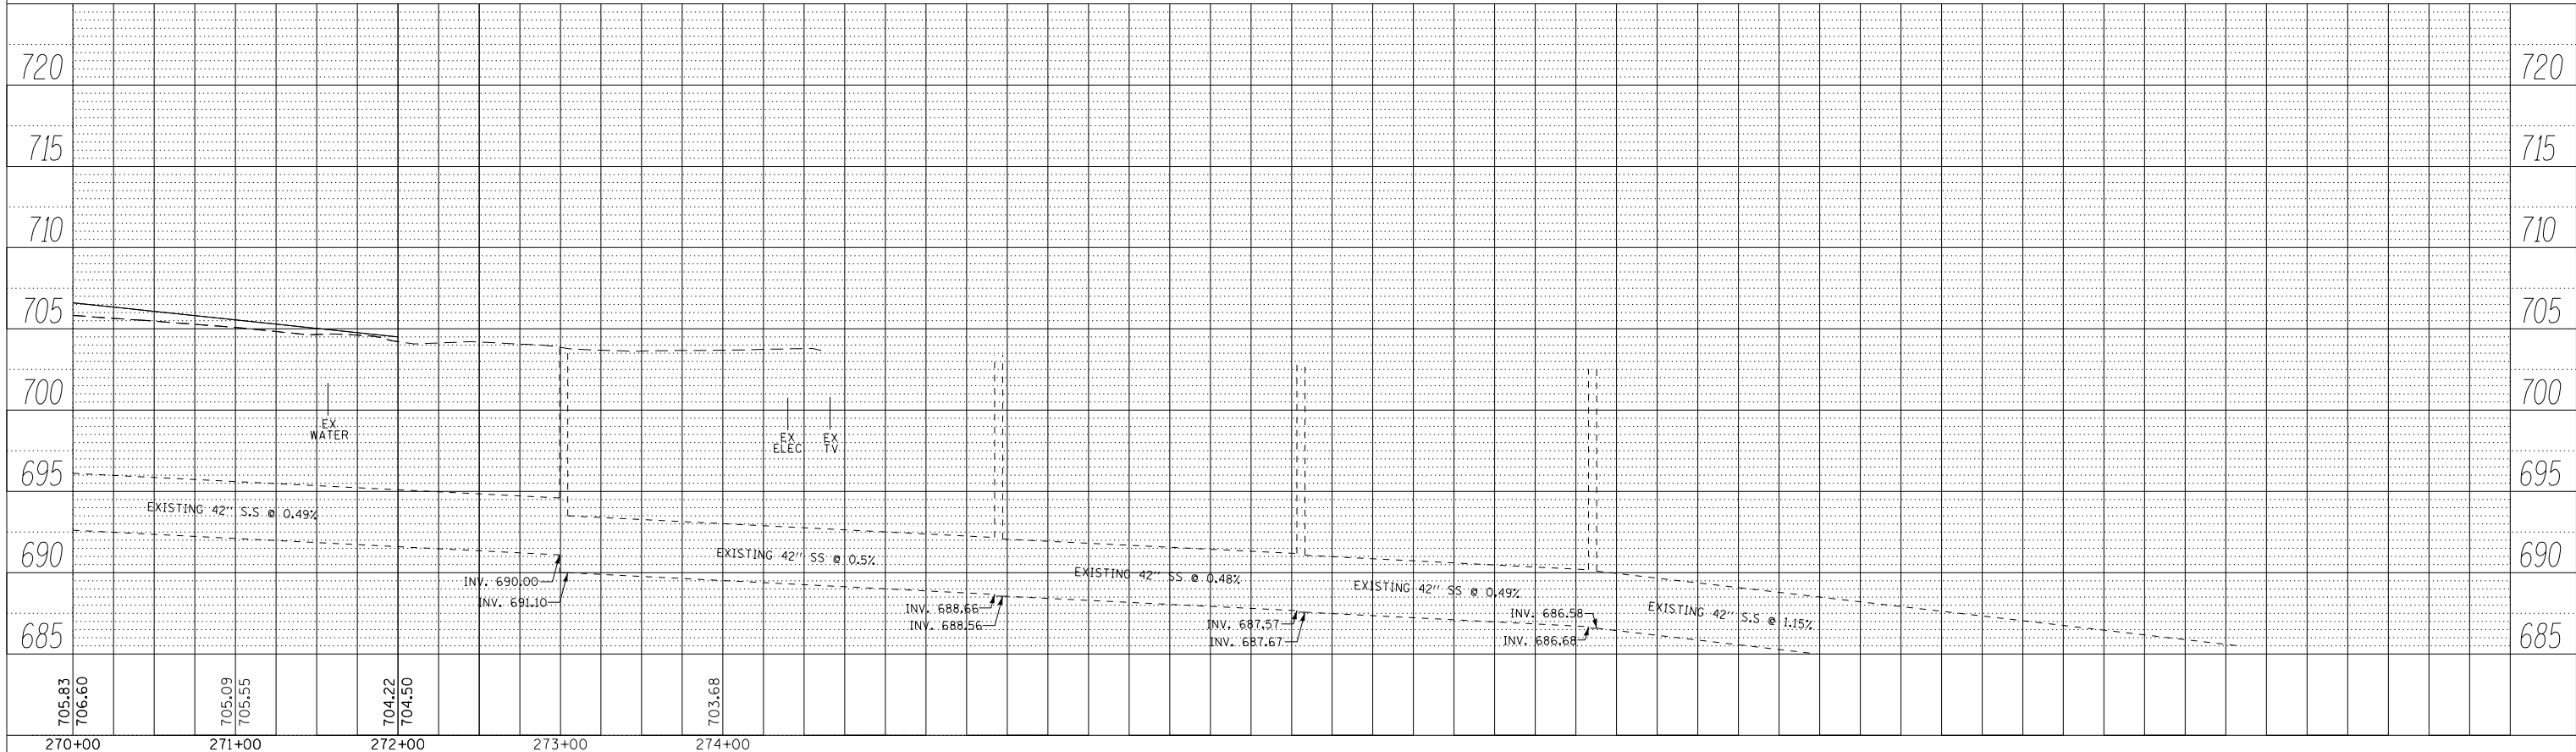

URS
 100 S. WACKER DR.
 SUITE 500
 CHICAGO, IL 60606
 TEL: (312) 999-4000
 FAX: (312) 939-4998

FILE NAME = D:\60W09-SHT-DRAIN\PROF04.dgn
 SHT_DOUBLE PROFILE

USER NAME = Anthony.Plutz	DESIGNED - EJD	REVISD -
PLOT SCALE = 100.000000' / 1"	DRAWN - EJD	REVISD -
PLOT DATE = 1/7/2013	CHECKED - JWM	REVISD -
	DATE - 01/02/13	REVISD -

STATE OF ILLINOIS
 DEPARTMENT OF TRANSPORTATION

DRAINAGE PROFILE - US 45 (LAGRANGE ROAD)
 SCALE: 1"=50'H; 1"=5' SHEET 4 OF 4 SHEETS STA. 255+00.00 TO STA. END

F.A.P. RTE. 330	SECTION 2012-0881	COUNTY COOK	TOTAL SHEETS 152	SHEET NO. 64
DP-04			CONTRACT NO. 60W09	
ILLINOIS FED. AID PROJECT				