



PLAN	SURVEYED	DATE
NOTE BOOK	PLOTTED	BY
NO.	ALIGNED	
	CHECKED	
	DESIGNED	
	FILE NAME	

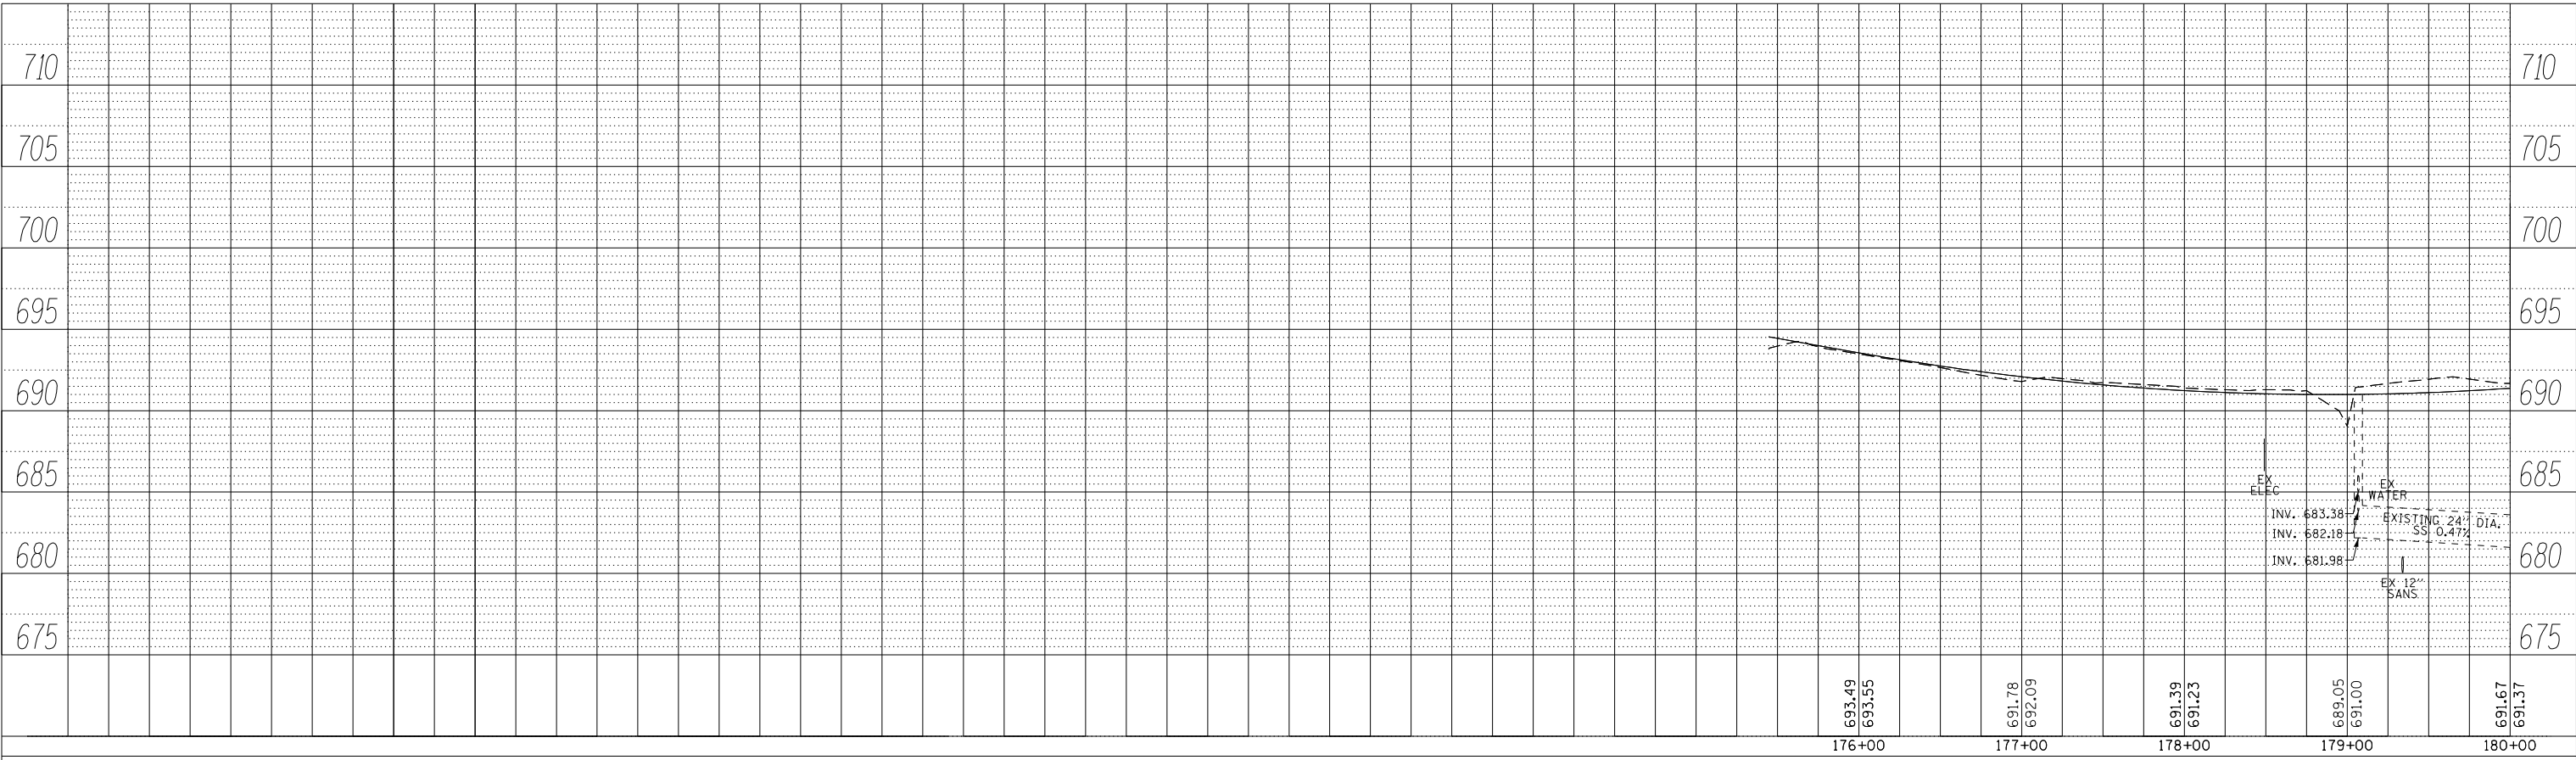

PROFILE	SURVEYED	DATE
NOTE BOOK	GRADES CHECKED	BY
NO.	STRUCTURE	
	NOTATIONS	

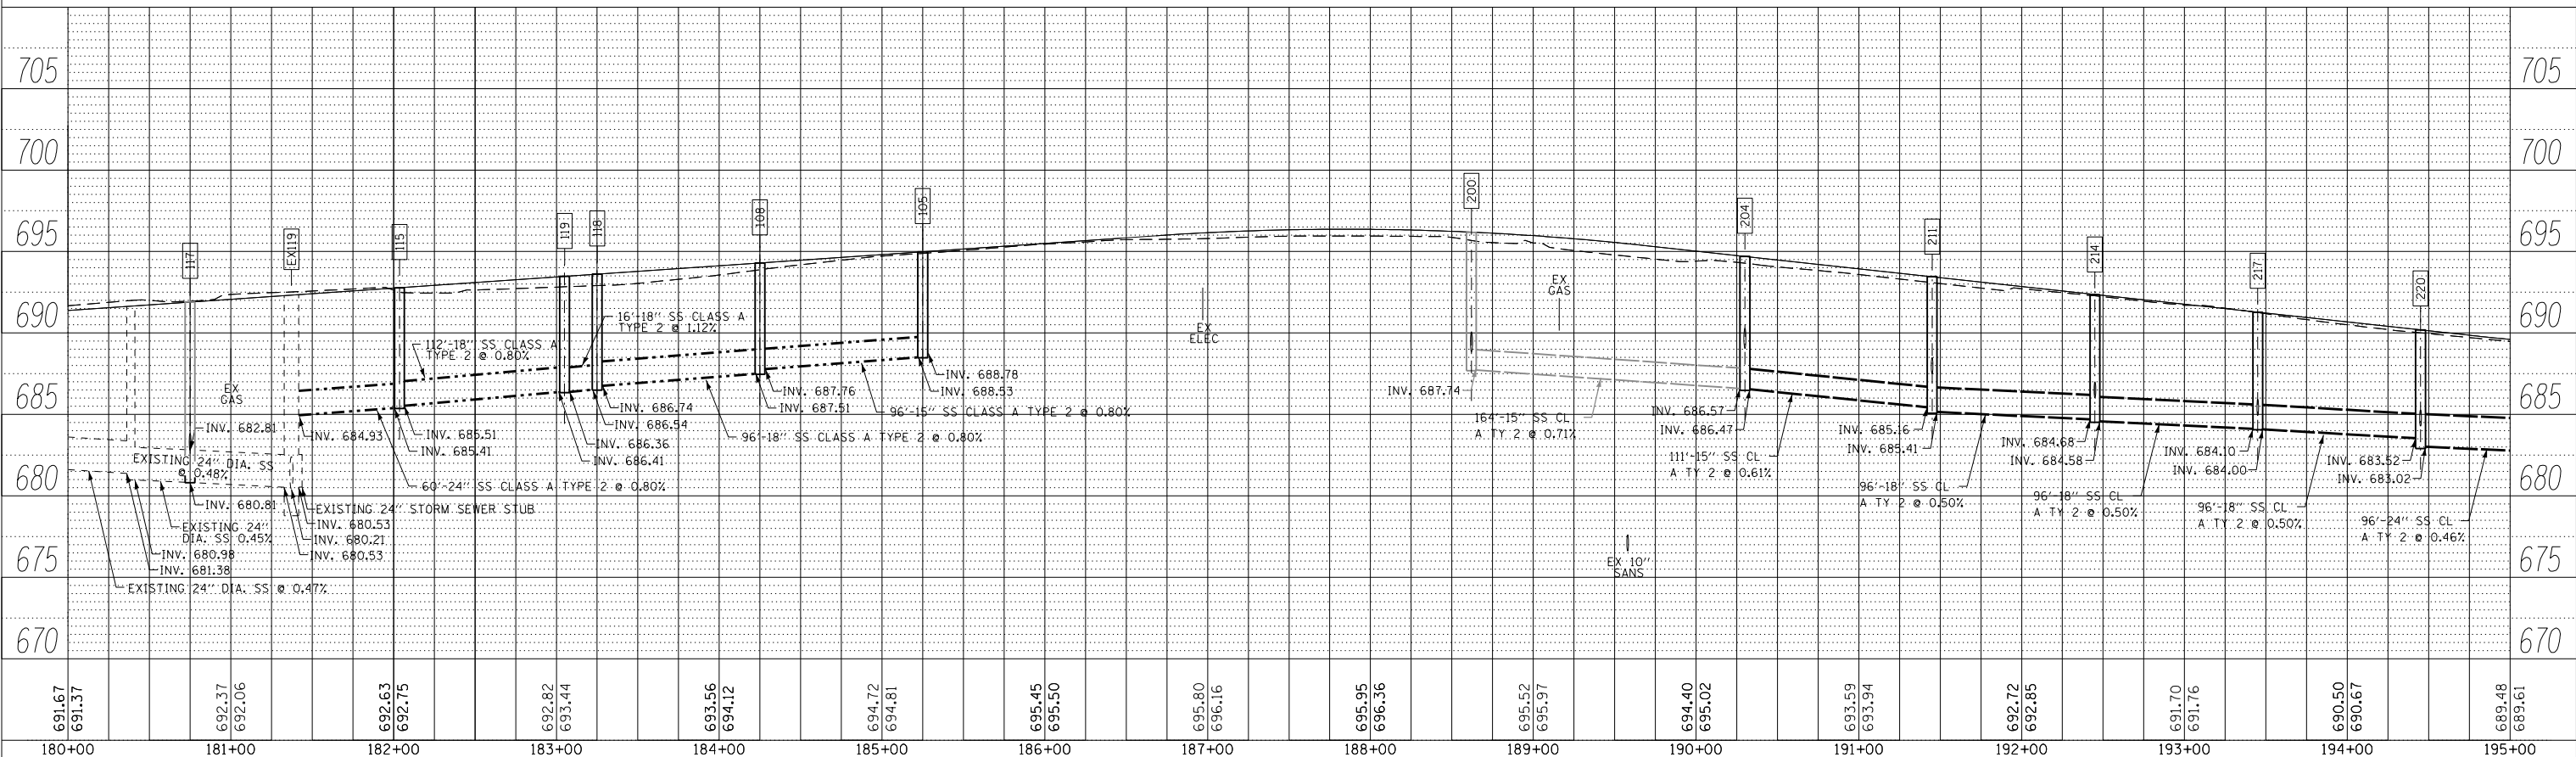

100 S. WACKER DR.  
SUITE 300  
CHICAGO, IL 60606  
TEL 312/329-4000  
FAX 312/329-4998



FILE NAME = D:\60W09-SHT-DRAIN\PROF01.dgn  
SHT\_DOUBLE PROFILE

USER NAME = Anthony.Plutz	DESIGNED - EJD	REVISIONS
PLOT SCALE = 100.000000' / 1"	CHECKED - JWM	REVISIONS
PLOT DATE = 1/7/2013	DATE - 01/02/13	REVISIONS

STATE OF ILLINOIS  
DEPARTMENT OF TRANSPORTATION

DRAINAGE PROFILE - US 45 (LAGRANGE ROAD)  
SCALE: 1"=50'H; 1"=5' SHEET 1 OF 4 SHEETS STA. BEGIN TO STA. 195+00.00

F.A.P. RTE. 330	SECTION 2012-0881	COUNTY COOK	TOTAL SHEETS 152	SHEET NO. 65
DP-01		CONTRACT NO. 60W09		
ILLINOIS FED. AID PROJECT				