



PLAN	SURVEYED	BY	DATE
	PLOTTED		
	ALIGNED		
	CHECKED		
	DESIGNED		
	NOTED		
	FILE NAME		
	NO.		

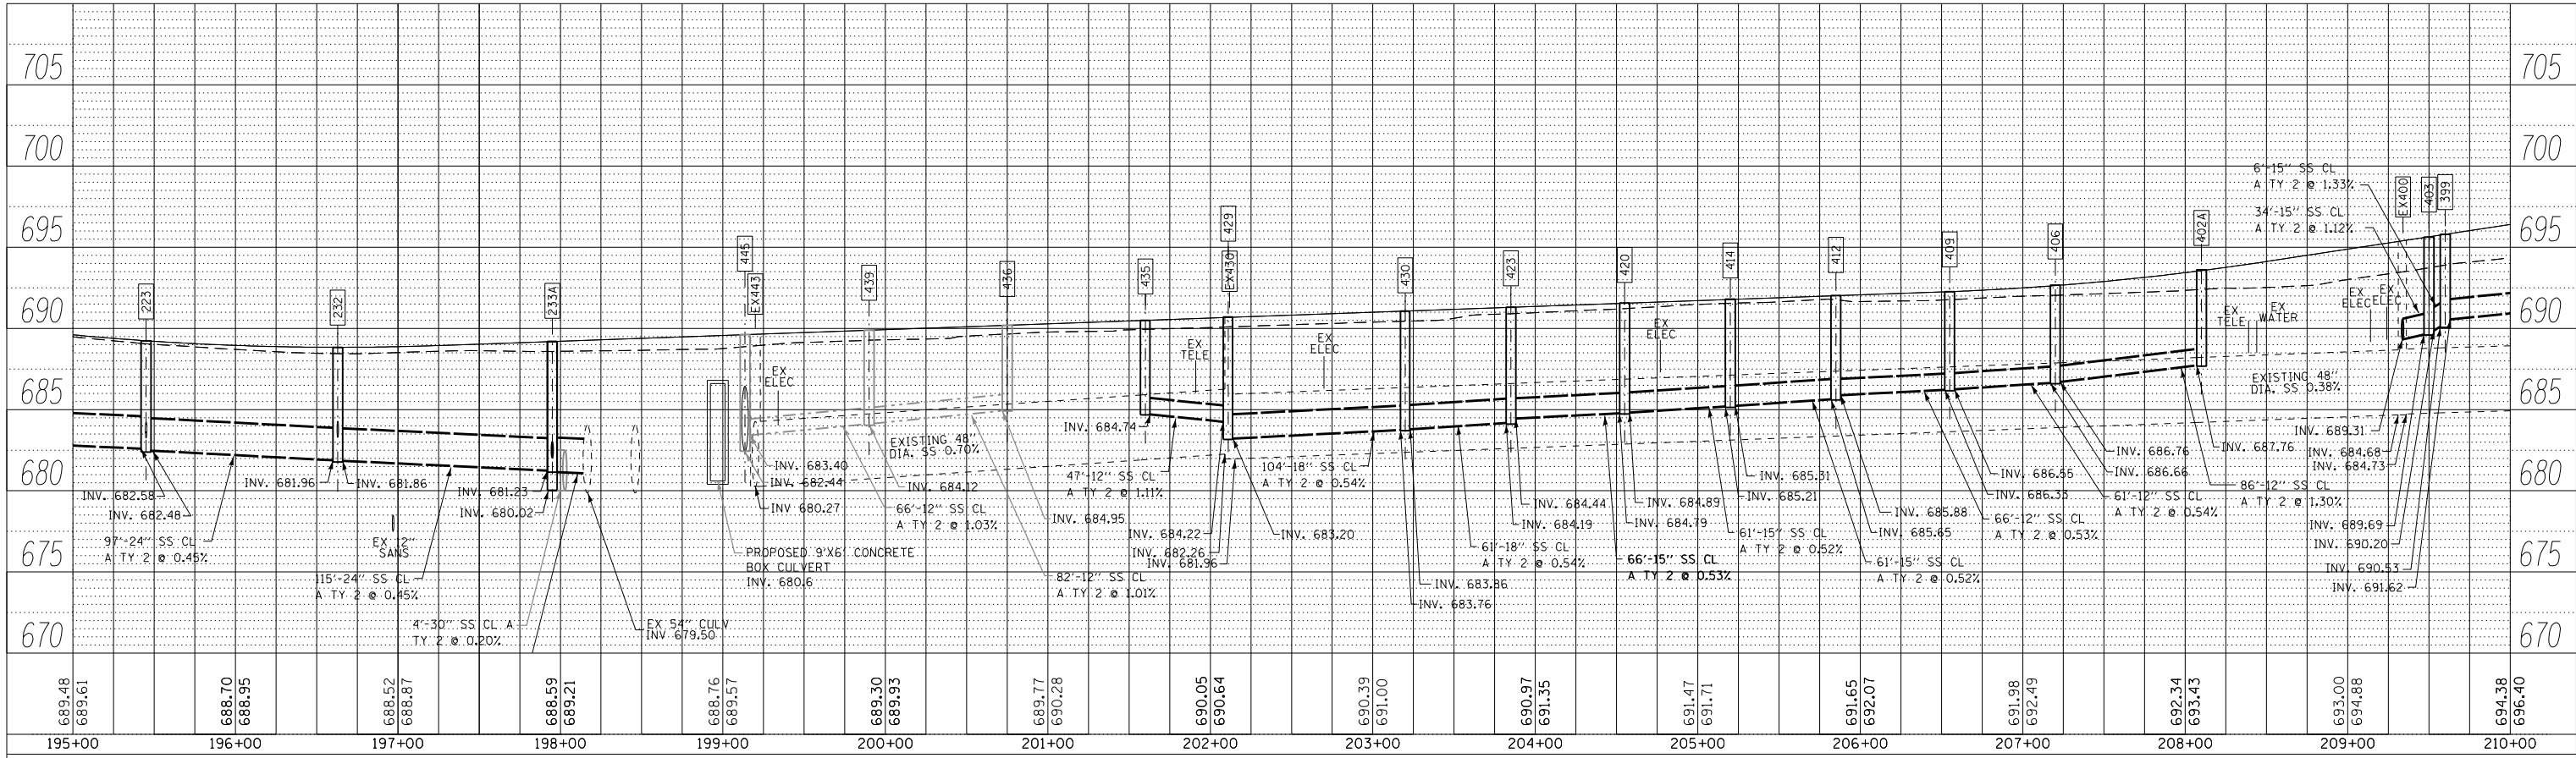

PROFILE	SURVEYED	BY	DATE
	PLOTTED		
	GRADES CHECKED		
	STRUCTURE		
	NOTATIONS CHKD		
	NO.		

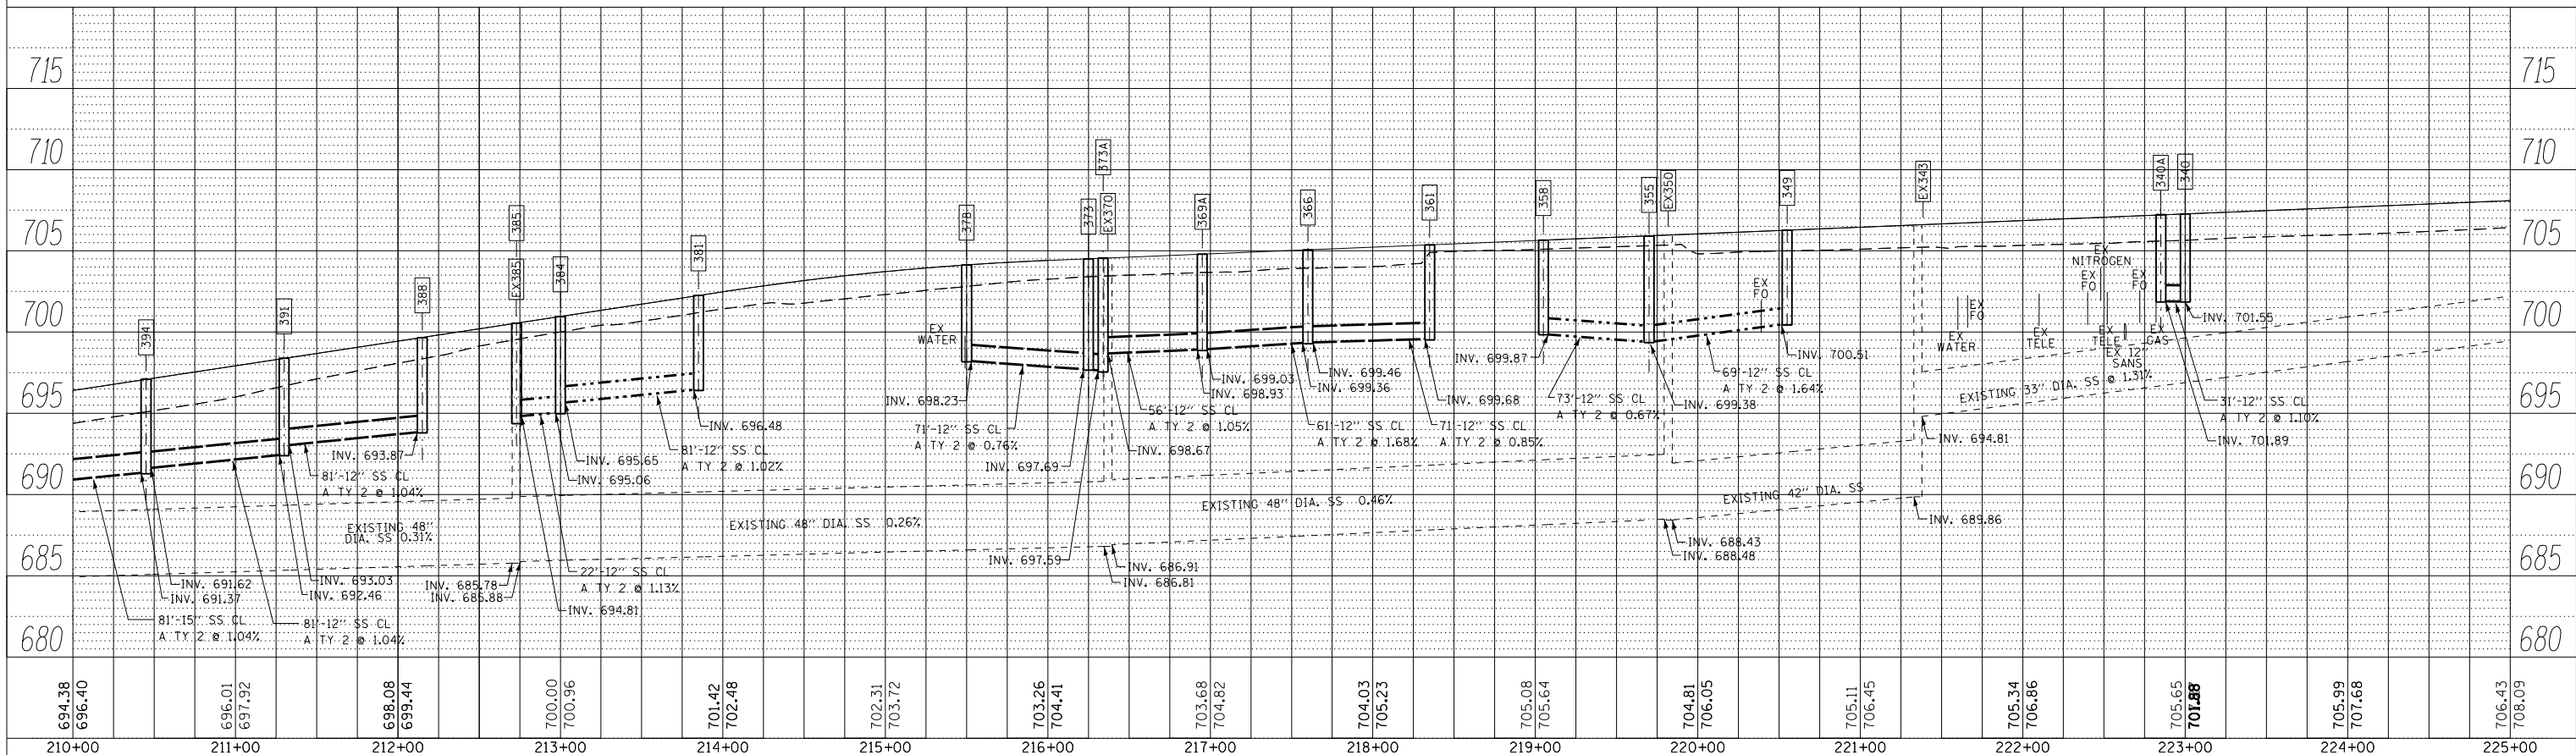

100 S. WACKER DR.
SUITE 300
CHICAGO, IL 60606
TEL 312/939-4900
FAX 312/939-4998

FILE NAME = D:\60W09-SHT-DRAIN\PROF02.dgn	USER NAME = Anthony.Plutz	DESIGNED - EJD	REVISD -	STATE OF ILLINOIS DEPARTMENT OF TRANSPORTATION	DRAINAGE PROFILE - US 45 (LAGRANGE ROAD)	F.A.P. RTE. 330	SECTION 2012-0881	COUNTY COOK	TOTAL SHEETS 152	SHEET NO. 66	
PLOT SCALE = 100.000000' / 1"	CHECKED - JWM	REVISD -	SCALE: 1"=50'H; 1"=5' V			SHEET 2 OF 4 SHEETS	STA. 195+00.00 TO STA. 225+00.00	DP-02		CONTRACT NO. 60W09	ILLINOIS FED. AID PROJECT
SHT_DOUBLE PROFILE	PLOT DATE = 1/7/2013	DATE - 01/02/13	REVISD -								