


SEE DRAWING PM-2  
 MATCH LINE STA. 181+00.00

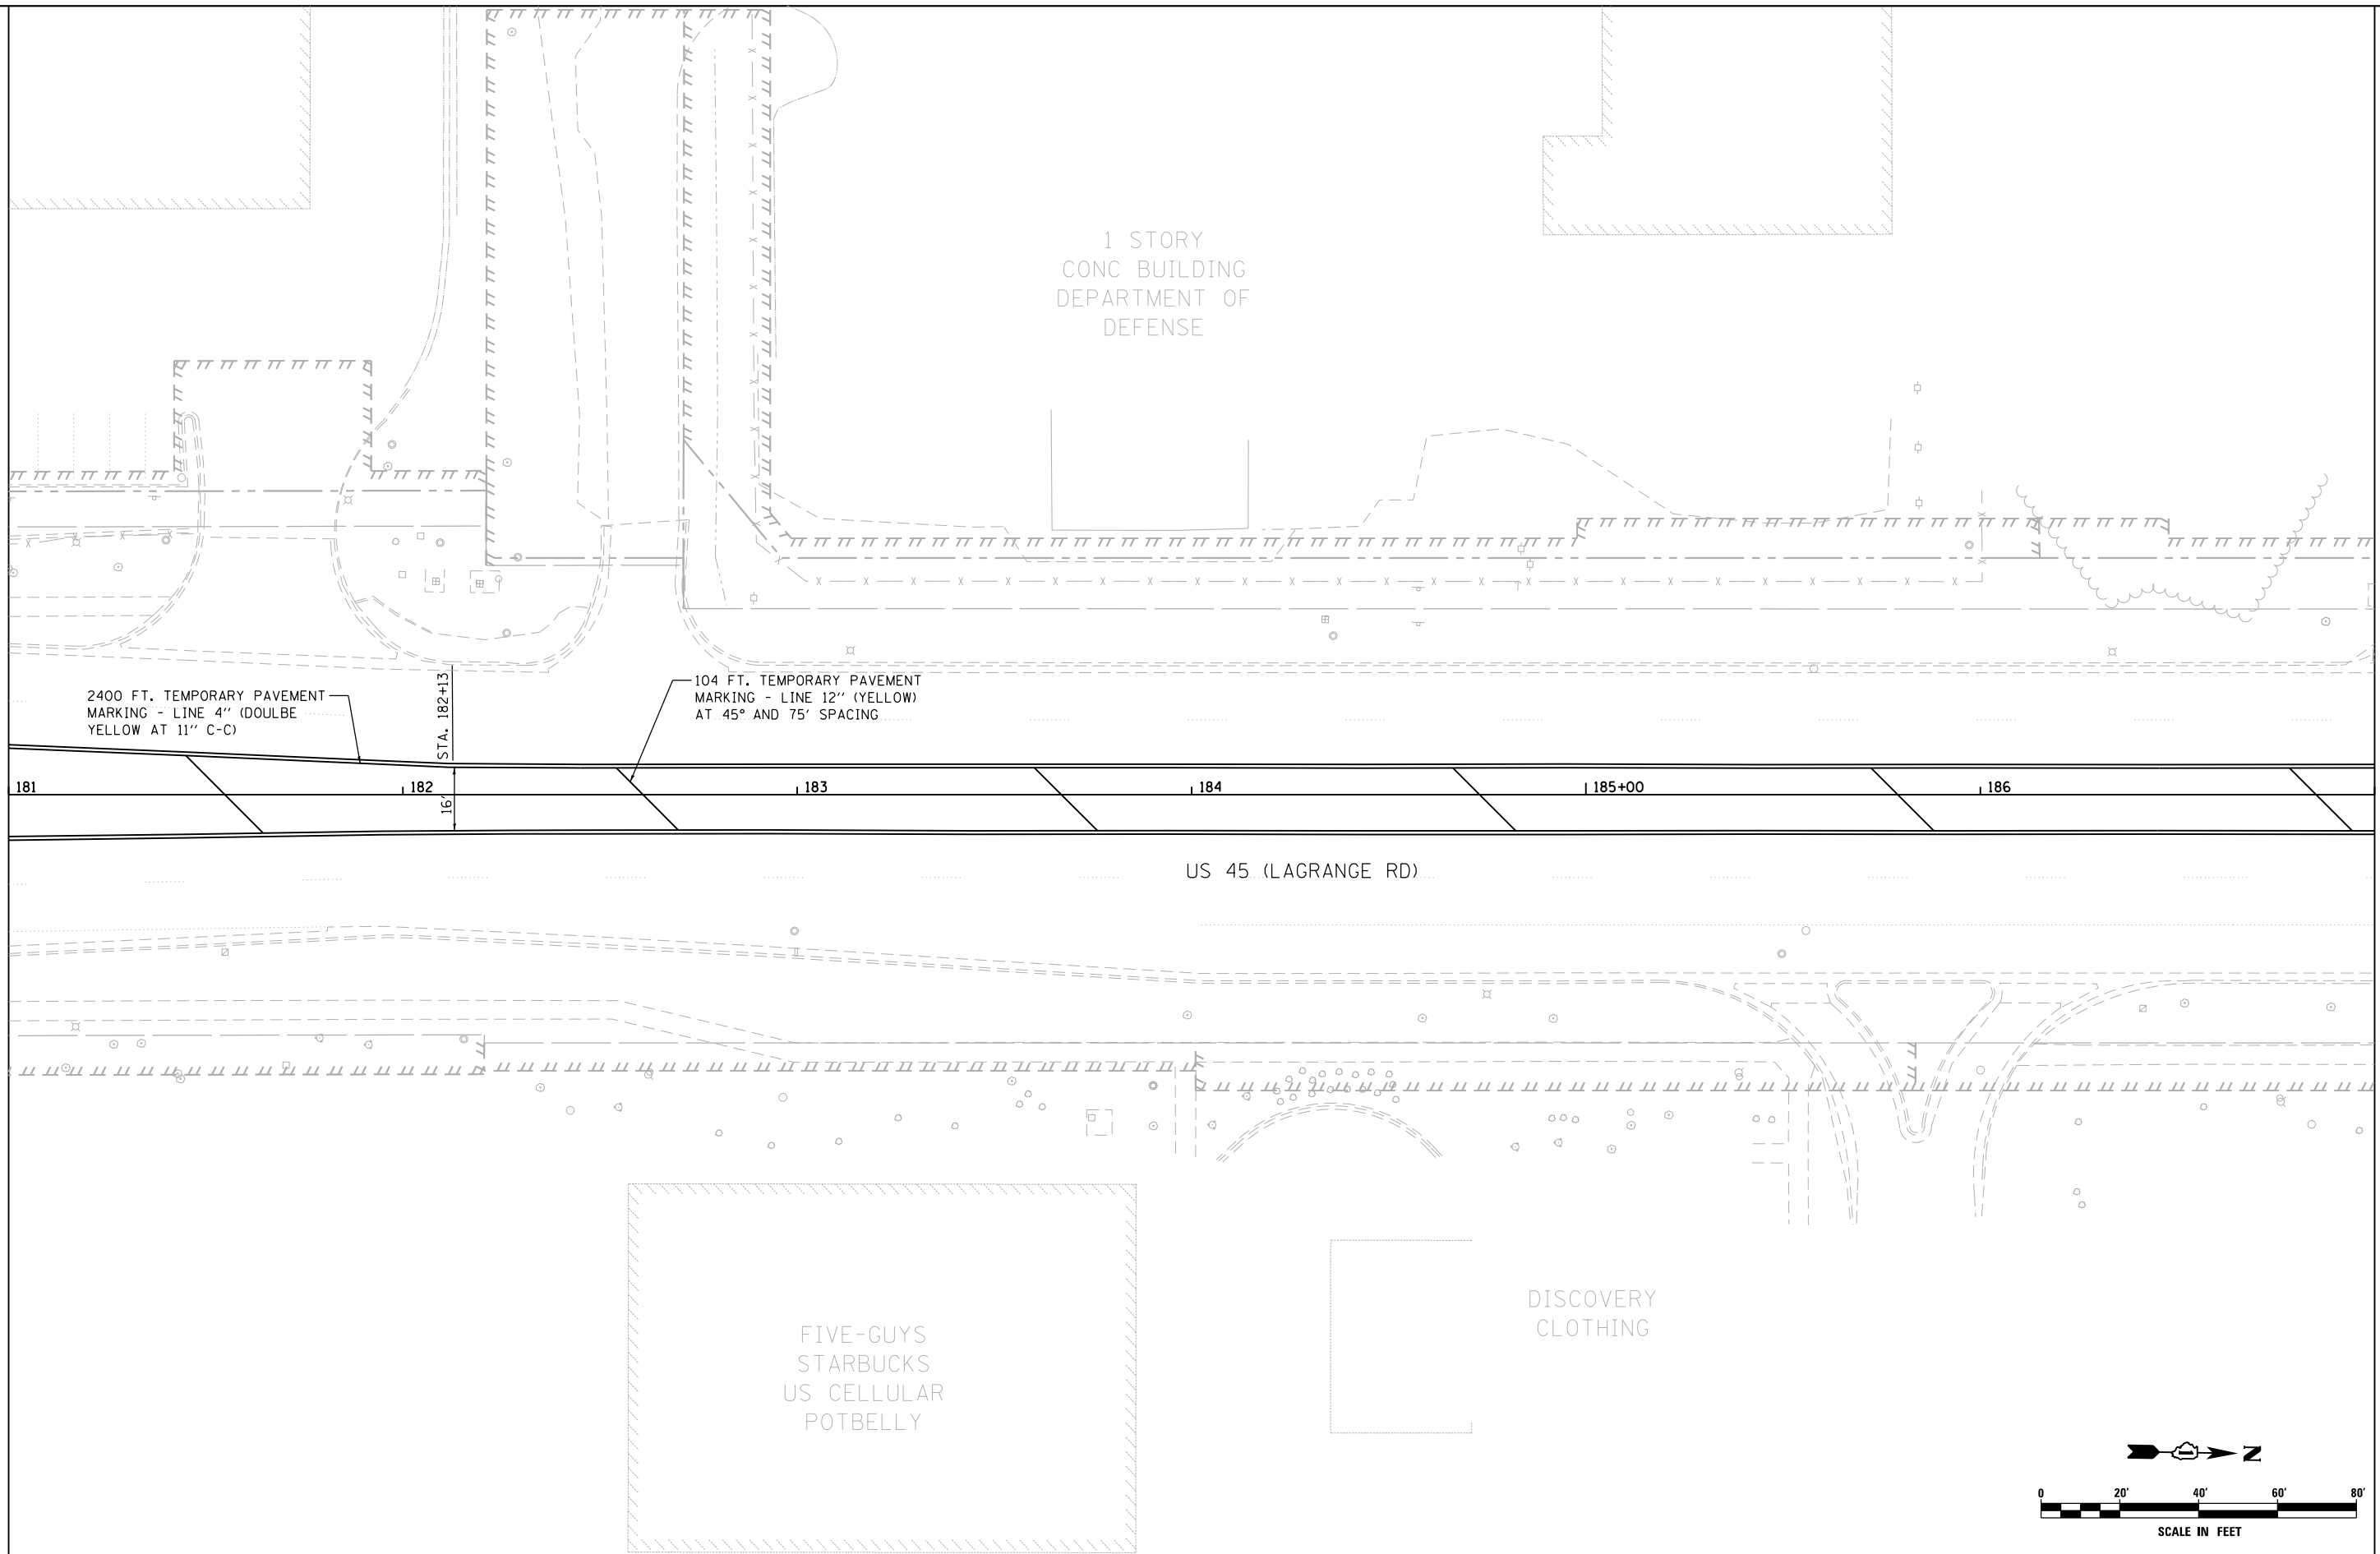

MATCH LINE STA. 187+00.00  
 SEE DRAWING PM-4

FILE NAME = D160W09-SHT-PMK03.dgn	USER NAME = Anthony.Plutz	DESIGNED - EJD	REVISED -
SHT_PLAN	PLOT SCALE = 40.0000' / in.	DRAWN - EJD	REVISED -
	PLOT DATE = 1/7/2013	CHECKED - JWM	REVISED -
		DATE - 01/02/13	REVISED -

STATE OF ILLINOIS DEPARTMENT OF TRANSPORTATION	PAVEMENT MARKING PLAN - US 45 (LAGRANGE ROAD)
---	---

SCALE: 1"=20'	SHEET 3 OF 37 SHEETS	STA. 181+00.00 TO STA. 187+00.00
---------------	----------------------	----------------------------------

F.A.P. RTE.	SECTION	COUNTY	TOTAL SHEETS	SHEET NO.
330	2012-0881	COOK	152	98
PM-03			CONTRACT NO. 60W09	
ILLINOIS FED. AID PROJECT				