



SEE DRAWING PM-04  
 MATCH LINE STA. 193+00.00

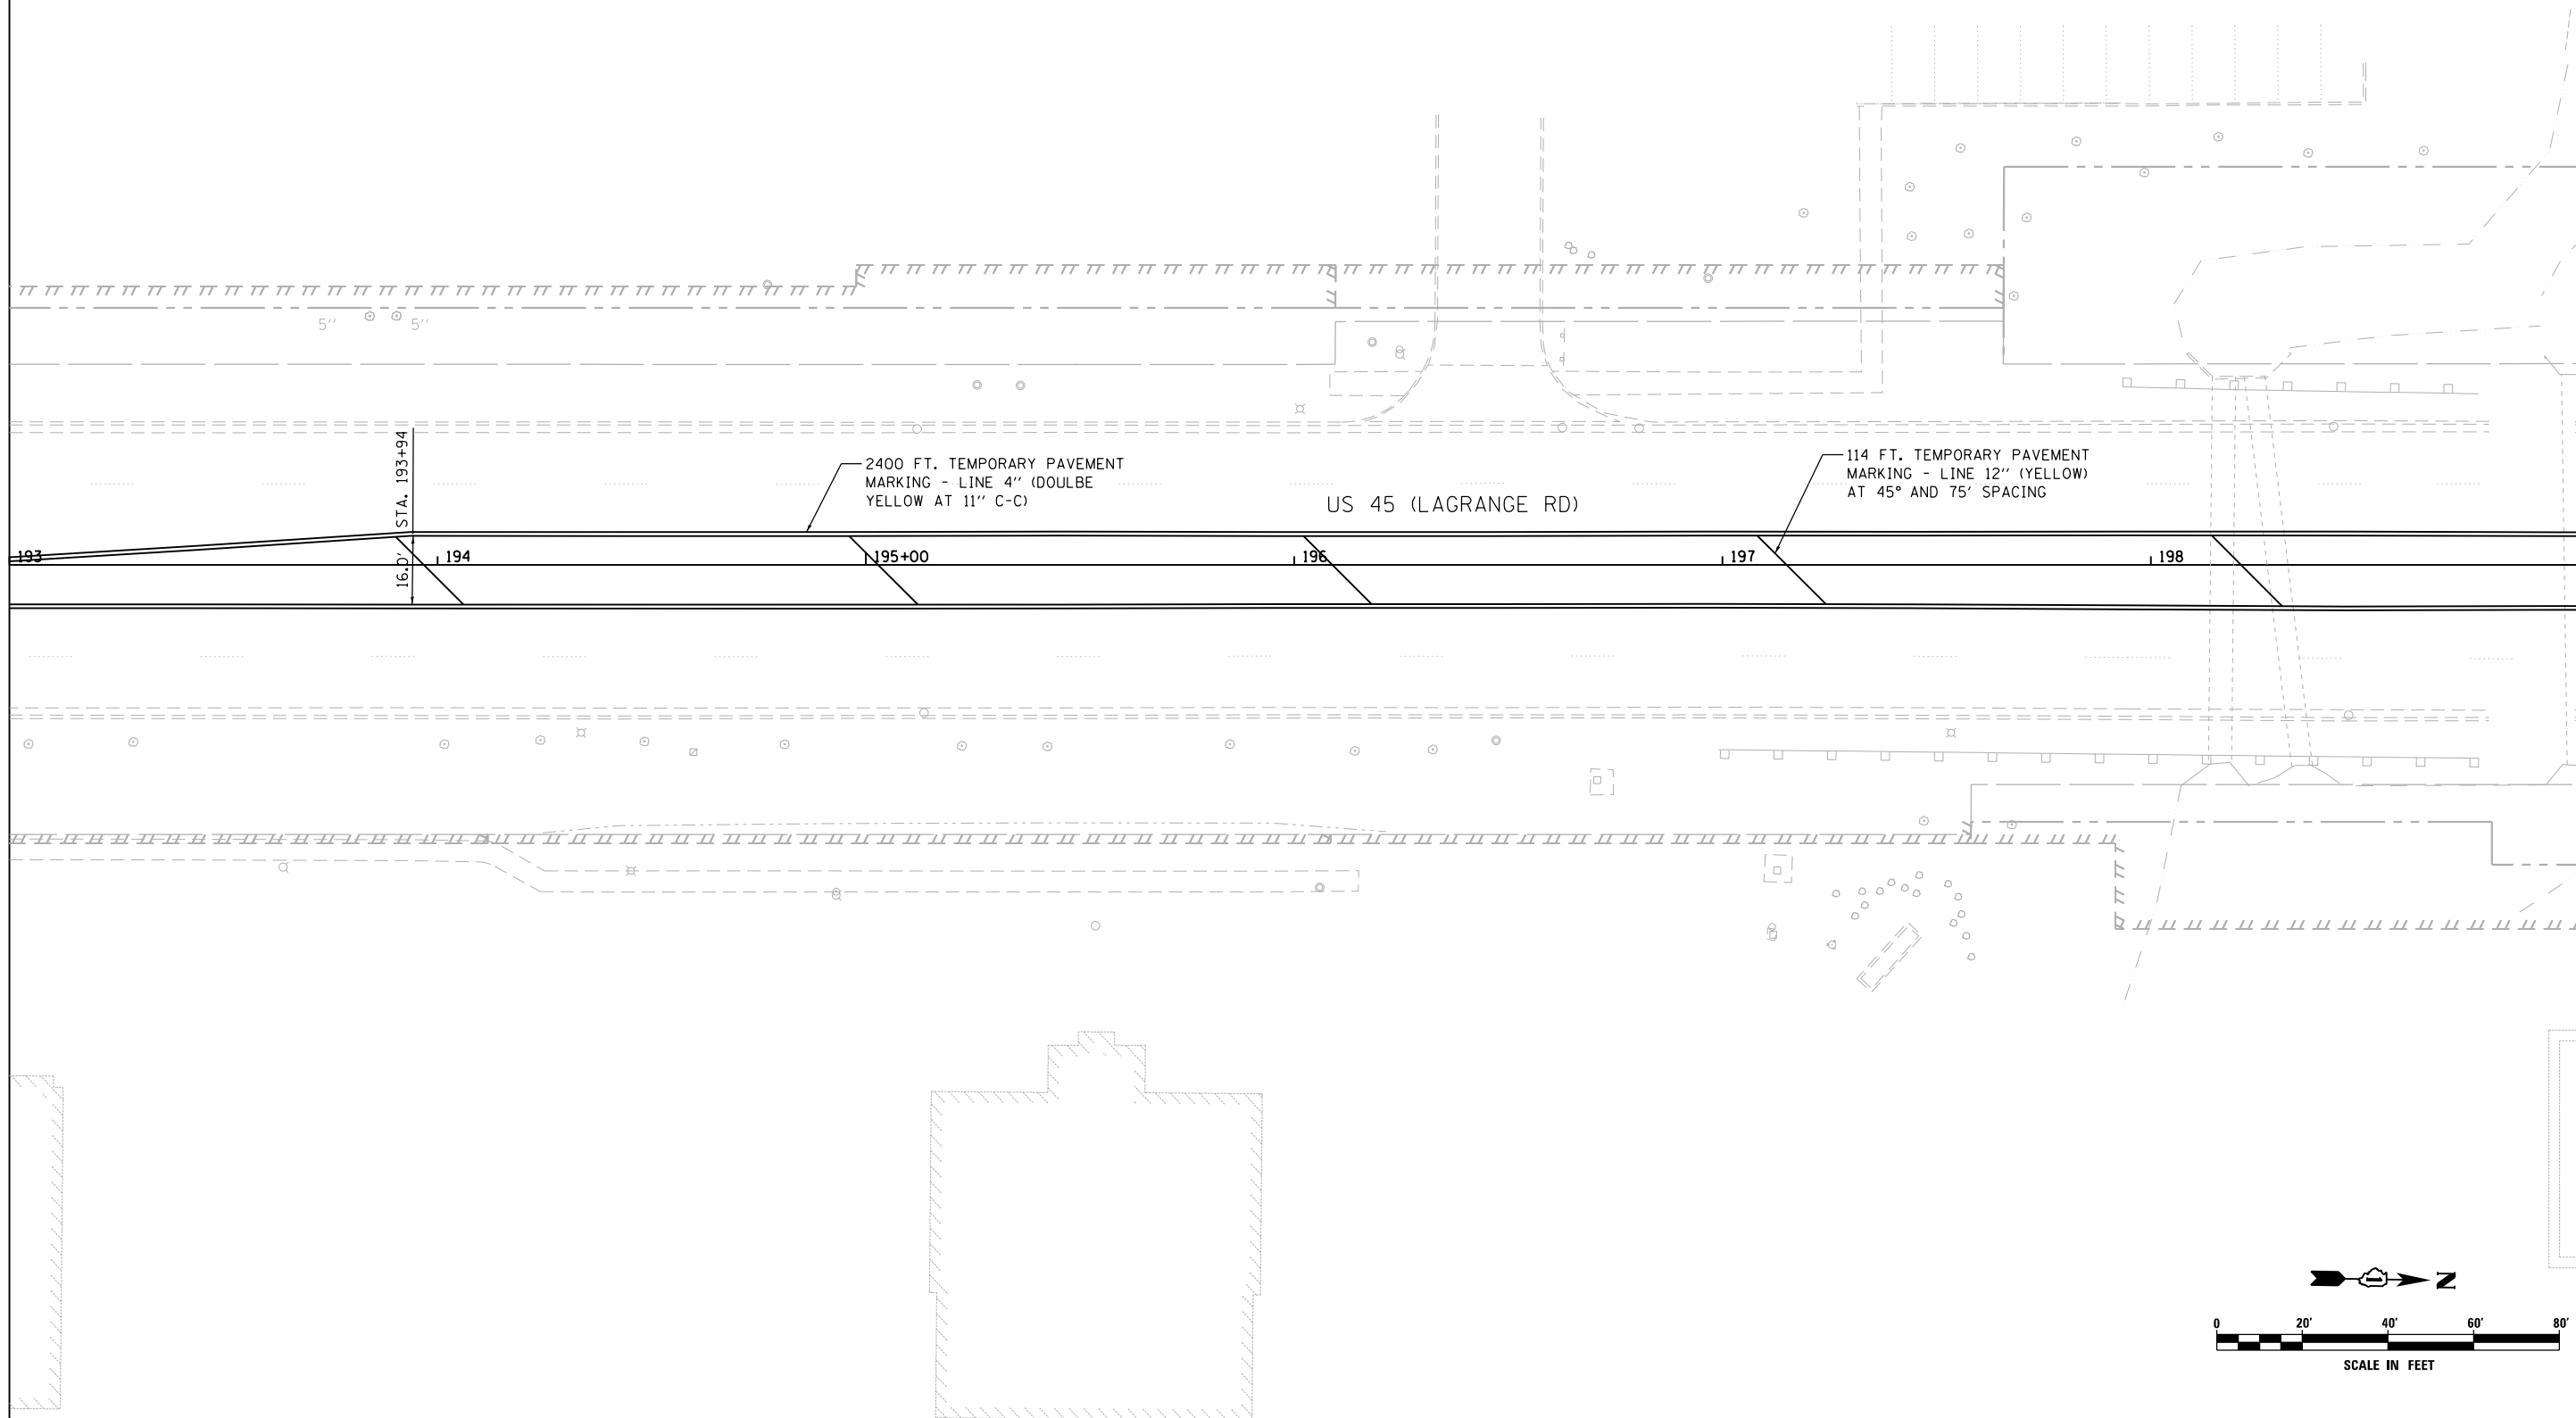

MATCH LINE STA. 199+00.00  
 SEE DRAWING PM-06

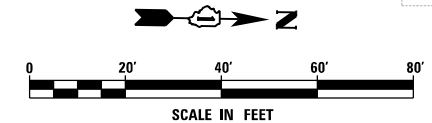

FILE NAME =	USER NAME = Anthony.Plutz
D160W09-SHT-PMK05.dgn	
SHT.PLAN	

DESIGNED - EJD	REVISED -
DRAWN - EJD	REVISED -
CHECKED - JWM	REVISED -
DATE - 01/02/13	REVISED -

**STATE OF ILLINOIS  
 DEPARTMENT OF TRANSPORTATION**

**PAVEMENT MARKING PLAN - US 45 (LAGRANGE ROAD)**

SCALE: 1"=20' SHEET 5 OF 37 SHEETS STA. 193+00.00 TO STA. 199+00.00

F.A.P. RTE.	SECTION	COUNTY	TOTAL SHEETS	SHEET NO.
330	2012-0881	COOK	152	100
<b>PM-05</b>			<b>CONTRACT NO. 60W09</b>	
ILLINOIS FED. AID PROJECT				