



SEE DRAWING PM-05
 MATCH LINE STA. 199+00.00

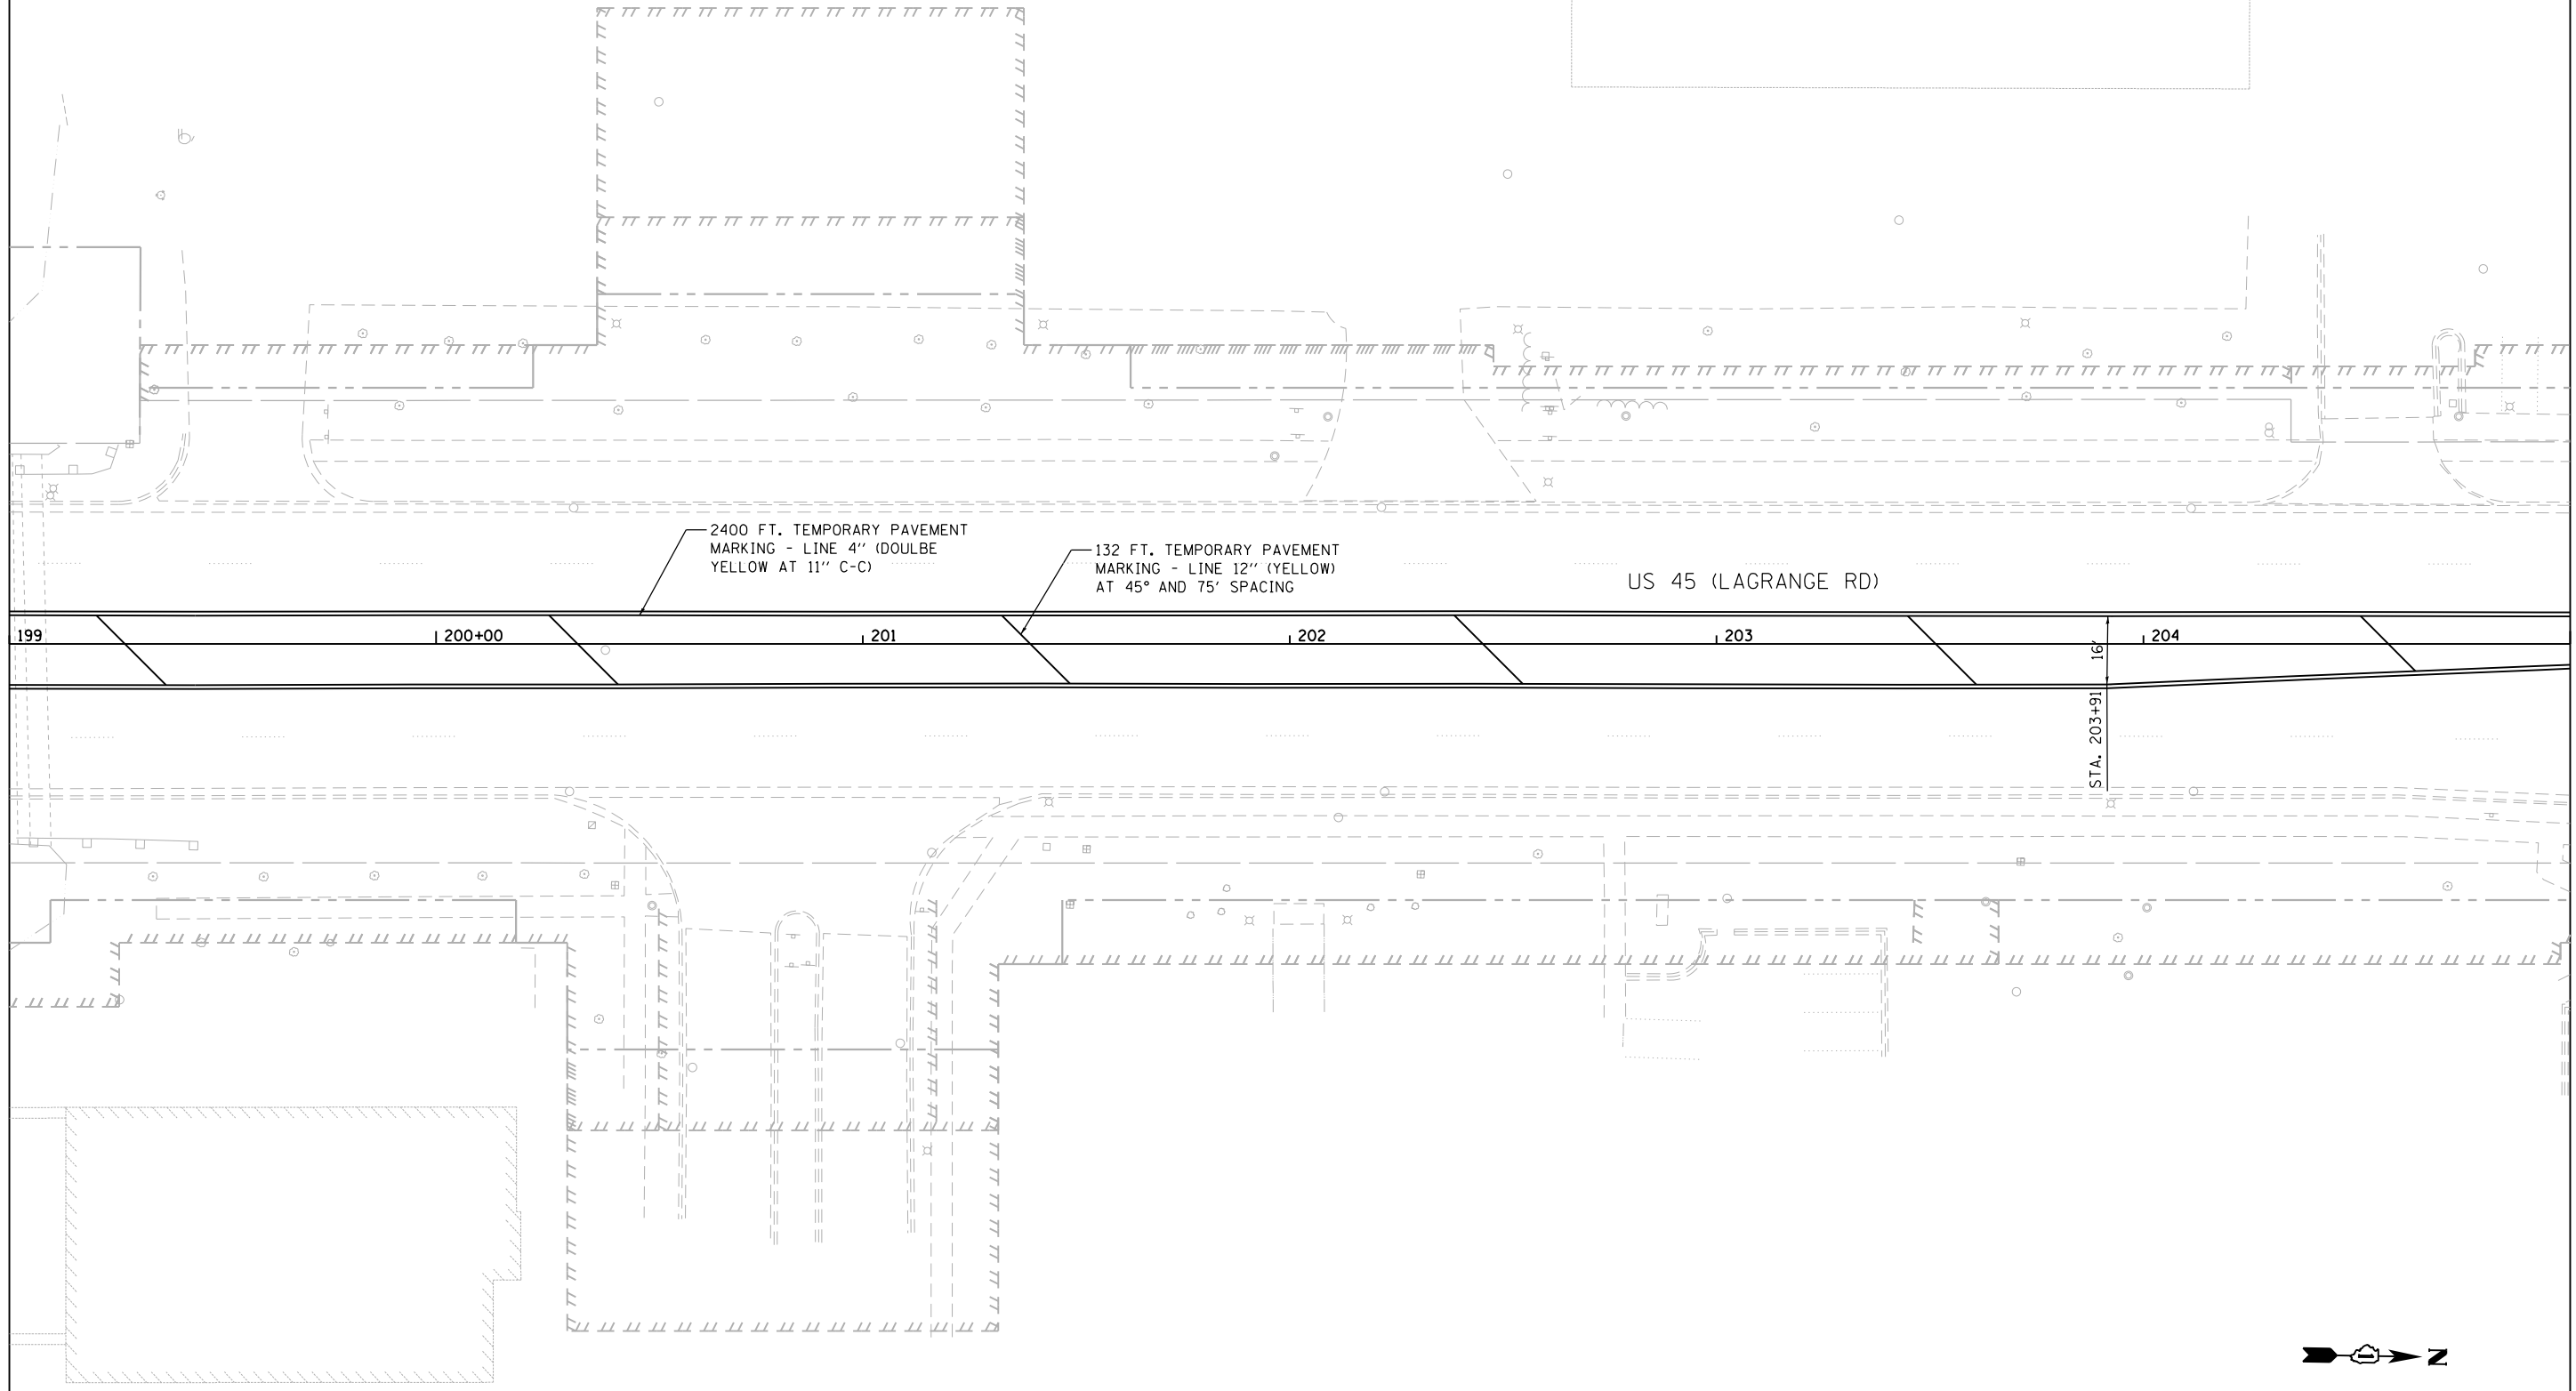

MATCH LINE STA. 205+00.00
 SEE DRAWING PM-07

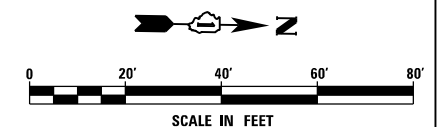

FILE NAME =	USER NAME = Anthony.Plutz
D160W09-SHT-PMK06.dgn	
SHT_PLAN	

DESIGNED - EJD	REVISED -
DRAWN - EJD	REVISED -
PLOT SCALE = 40.0000' / in.	REVISED -
CHECKED - JWM	REVISED -
PLOT DATE = 1/7/2013	REVISED -
DATE - 01/02/13	REVISED -

**STATE OF ILLINOIS
 DEPARTMENT OF TRANSPORTATION**

PAVEMENT MARKING PLAN - US 45 (LAGRANGE ROAD)

SCALE: 1"=20' SHEET 6 OF 37 SHEETS STA. 199+00.00 TO STA. 205+00.00

F.A.P. RTE.	SECTION	COUNTY	TOTAL SHEETS	SHEET NO.
330	2012-0881	COOK	152	101
PM-06			CONTRACT NO. 60W09	
ILLINOIS FED. AID PROJECT				