


SEE DRAWING PM-07
 MATCH LINE STA. 211+00.00

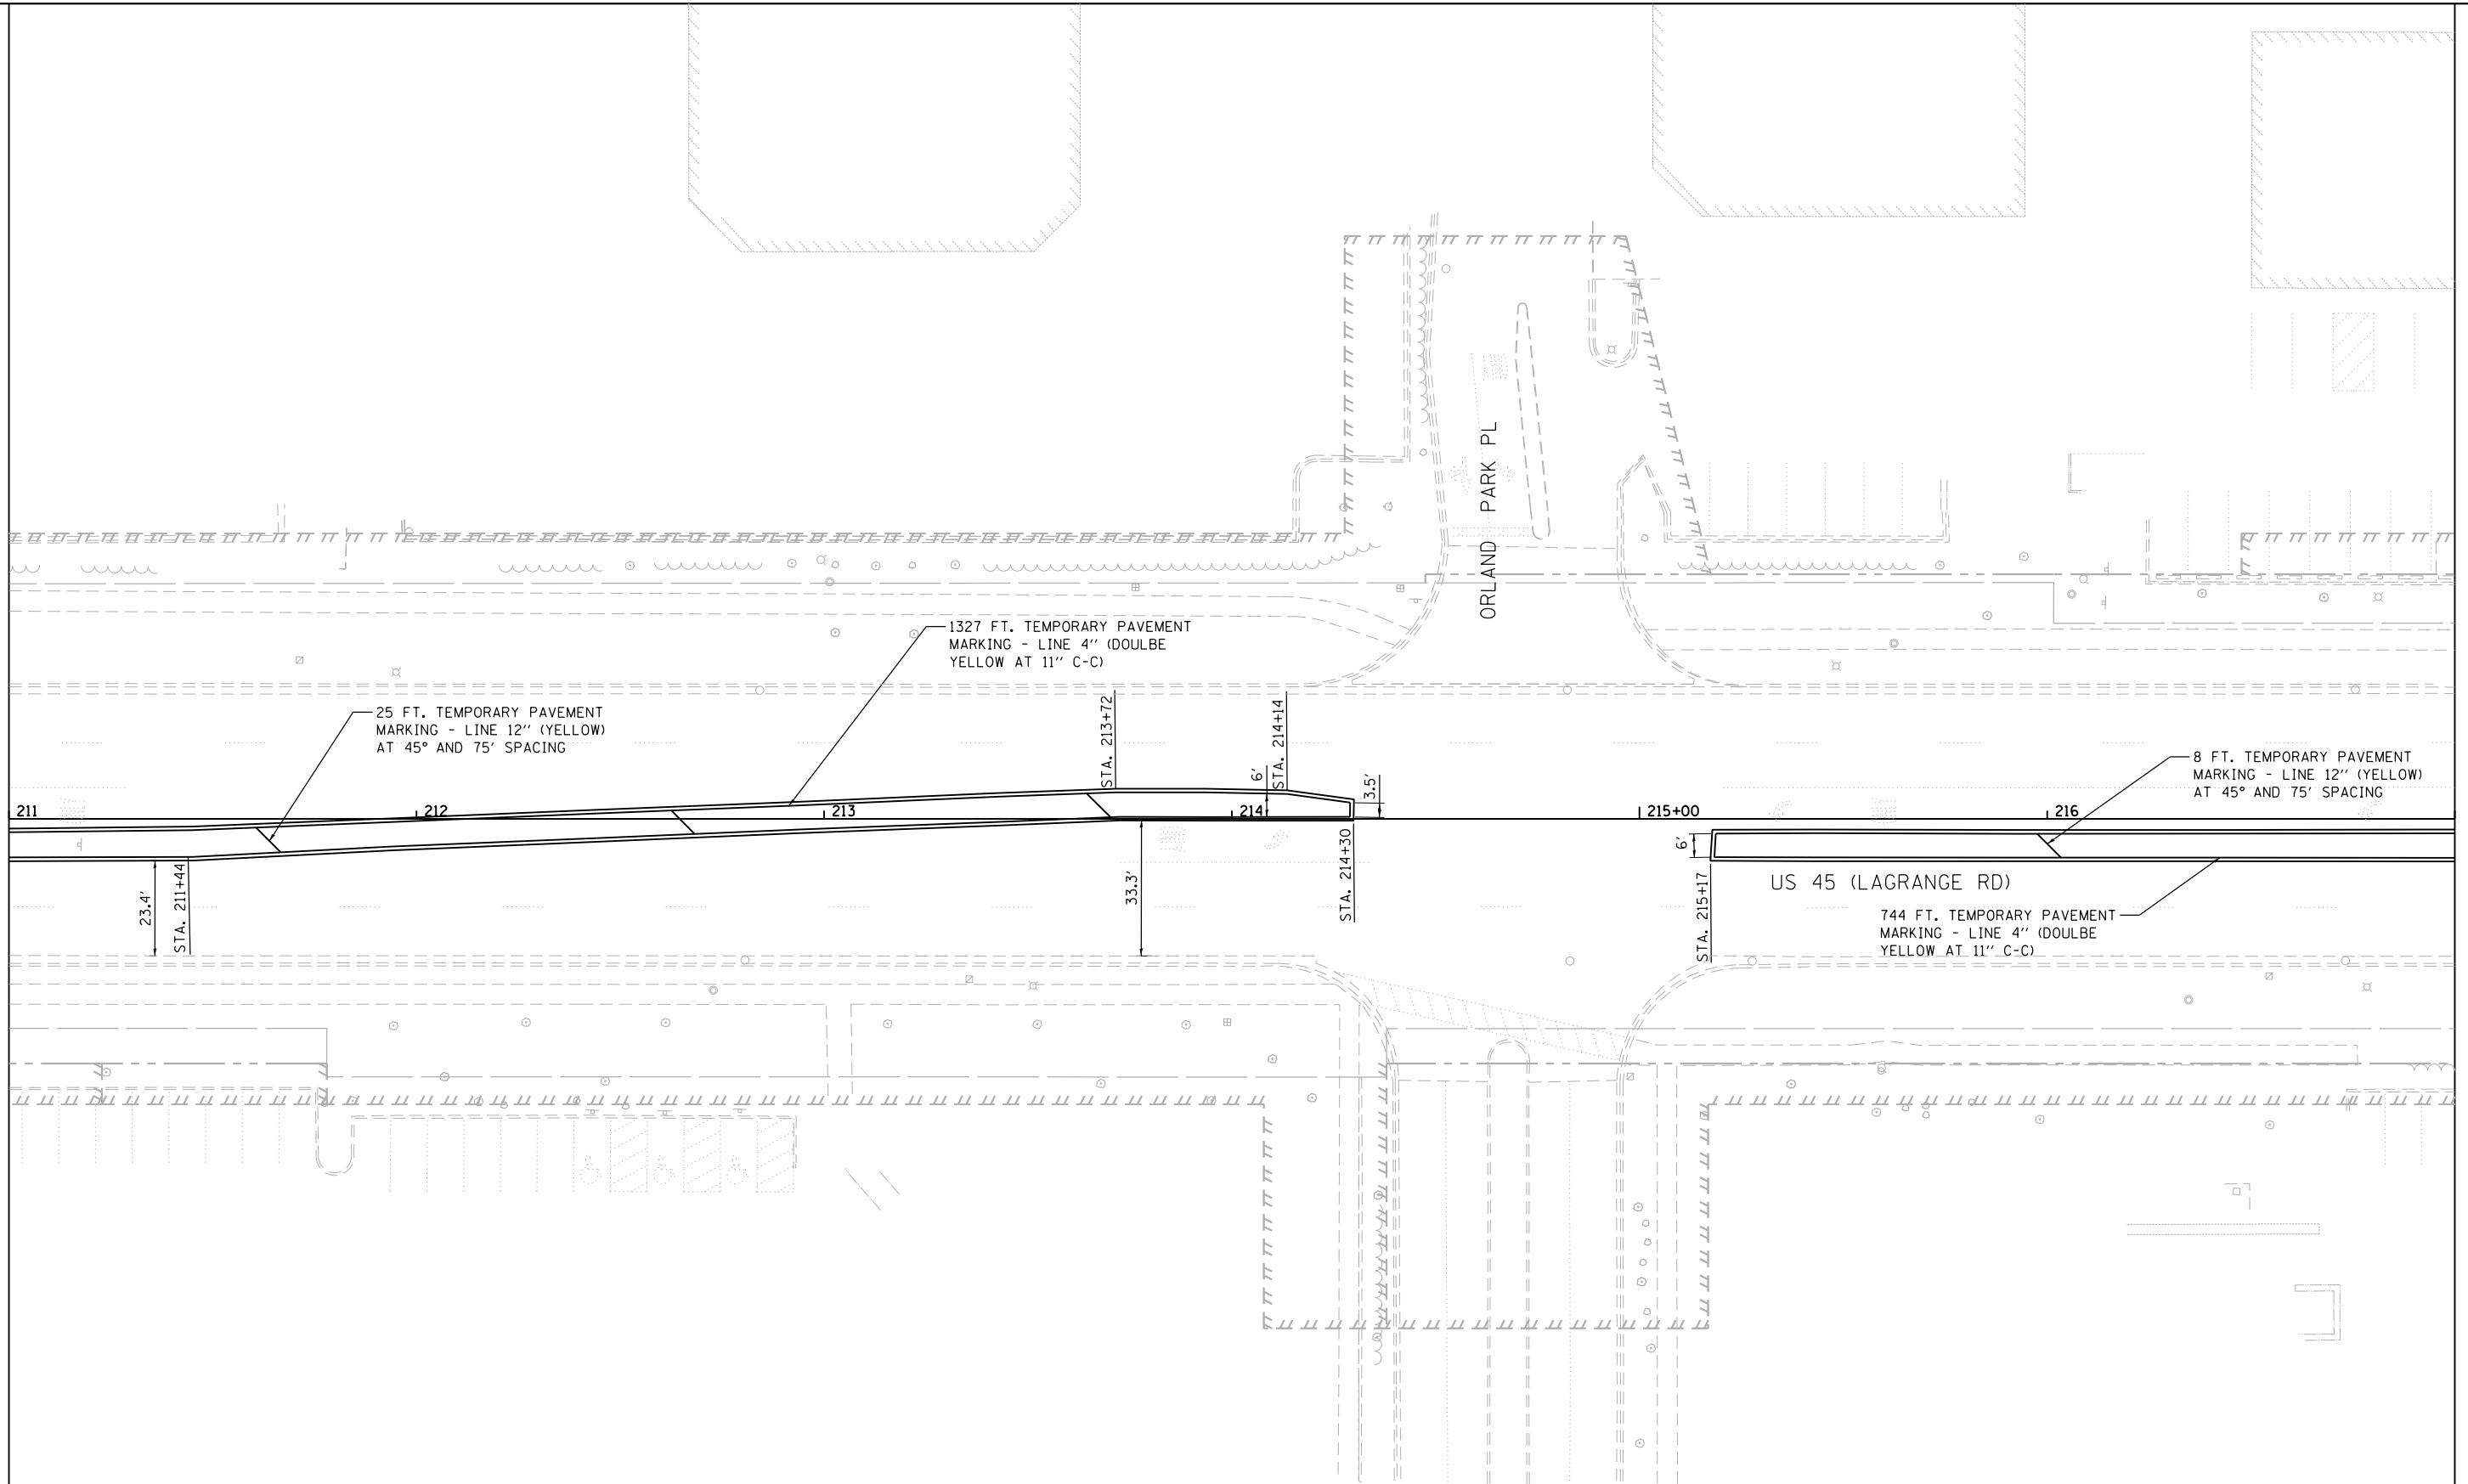

MATCH LINE STA. 217+00.00
 SEE DRAWING PM-09

FILE NAME = D160W09-SHT-PMK08.dgn	USER NAME = Anthony.Plutz	DESIGNED - EJD	REVISED -
SHT.PLAN	PLOT SCALE = 40.0000' / in.	DRAWN - EJD	REVISED -
	PLOT DATE = 1/7/2013	CHECKED - JWM	REVISED -
		DATE - 01/02/13	REVISED -

**STATE OF ILLINOIS
 DEPARTMENT OF TRANSPORTATION**

PAVEMENT MARKING PLAN - US 55 (LAGRANGE ROAD)

SCALE: 1"=20' SHEET 8 OF 37 SHEETS STA. 211+00.00 TO STA. 217+00.00

F.A.P. RTE.	SECTION	COUNTY	TOTAL SHEETS	SHEET NO.
330	2012-0881	COOK	152	103
PM-08			CONTRACT NO. 60W09	
ILLINOIS FED. AID PROJECT				