

FILE NAME =	D:\160W09-SHT-PMK11.dgn
SHT.PLAN	

USER NAME = Anthony.Plutz	DESIGNED - EJD	REVISD -
PLOT SCALE = 48.0000' / in.	DRAWN - EJD	REVISD -
PLOT DATE = 1/7/2013	CHECKED - JWM	REVISD -
	DATE - 01/02/13	REVISD -

DESIGNED - EJD	REVISD -
DRAWN - EJD	REVISD -
CHECKED - JWM	REVISD -
DATE - 01/02/13	REVISD -


**STATE OF ILLINOIS
 DEPARTMENT OF TRANSPORTATION**

PAVEMENT MARKING PLAN - US 45 (LAGRANGE ROAD)

SCALE: 1"=20' SHEET 11 OF 37 SHEETS STA. 229+00.00 TO STA. 234+00.00

F.A.P. RTE.	SECTION	COUNTY	TOTAL SHEETS	SHEET NO.
330	2012-0881	COOK	152	106
PM-11		CONTRACT NO. 60W09		
ILLINOIS FED. AID PROJECT				

SEE DRAWING PM-10
 MATCH LINE STA. 229+00.00

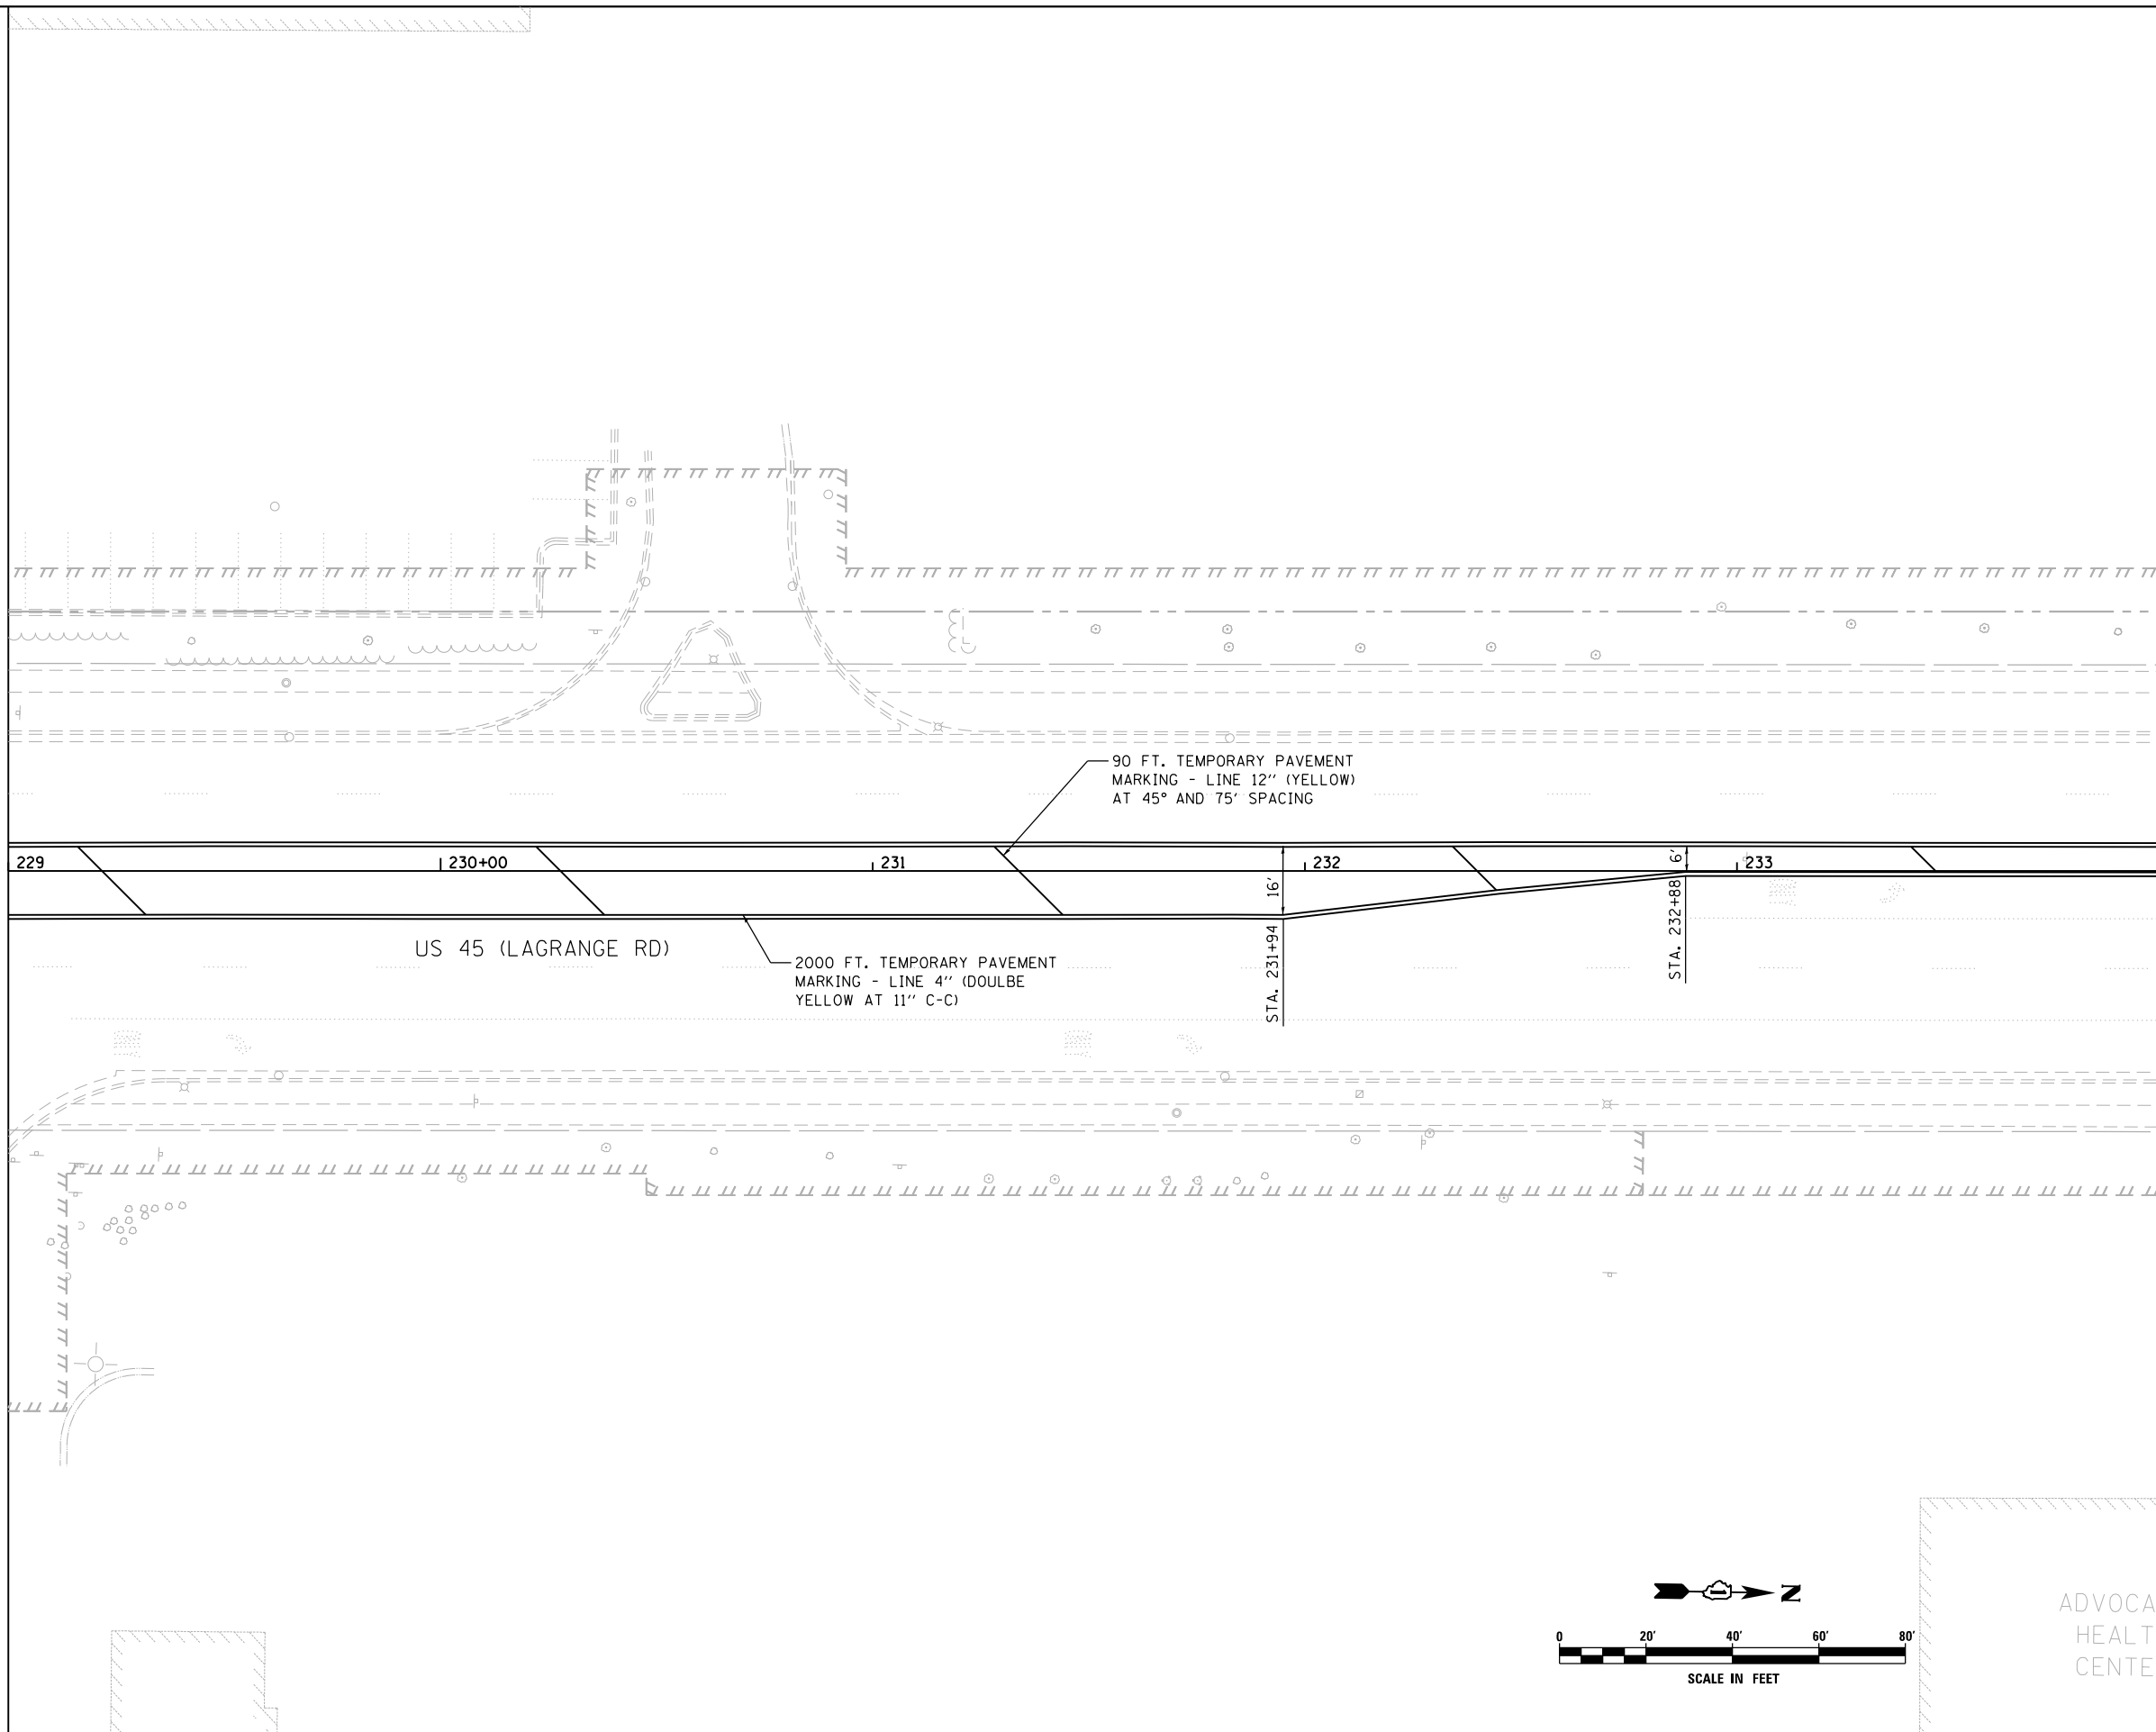

MATCH LINE STA. 234+00.00
 SEE DRAWING PM-12

