


1 STORY BUILDING
VILLAGE GREEN
SHOPPING CENTER

CLARK
GAS

SEE DRAWING PM-12
MATCH LINE STA. 240+00.00

MATCH LINE STA. 246+00.00
SEE DRAWING PM-14

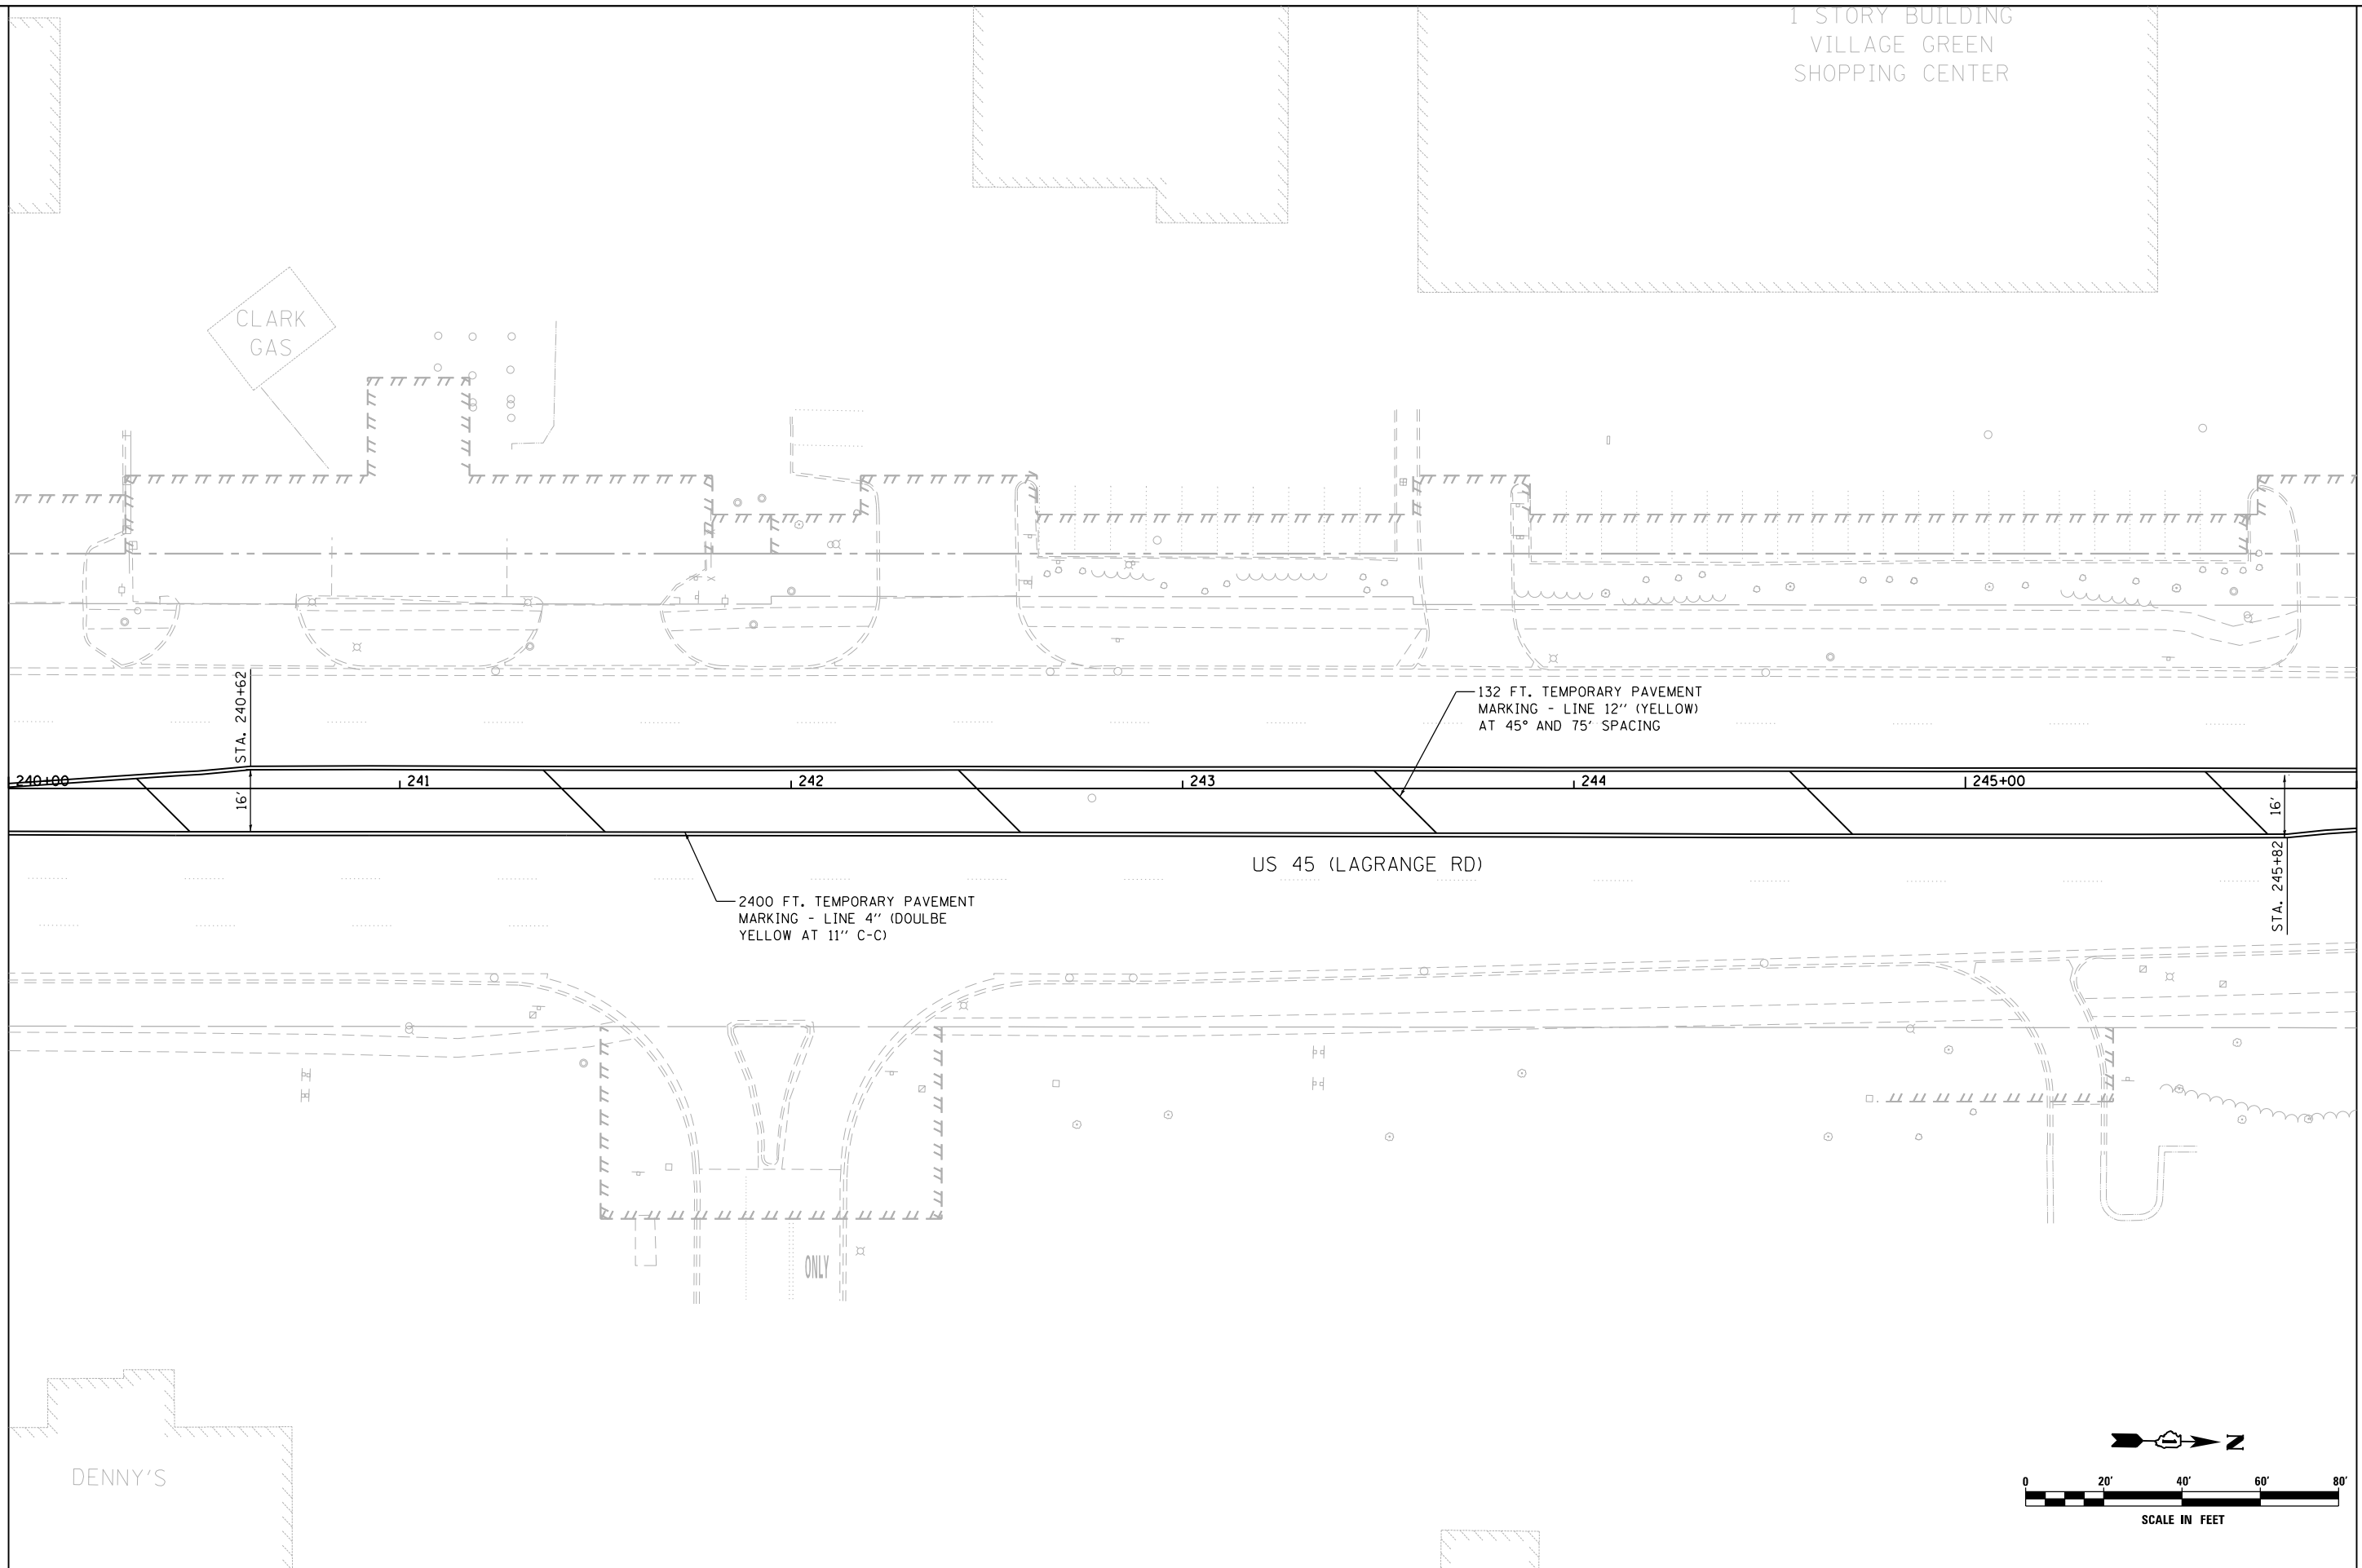


US 45 (LAGRANGE RD)

2400 FT. TEMPORARY PAVEMENT
MARKING - LINE 4" (DOUBLE
YELLOW AT 11" C-C)

132 FT. TEMPORARY PAVEMENT
MARKING - LINE 12" (YELLOW)
AT 45° AND 75° SPACING

DENNY'S

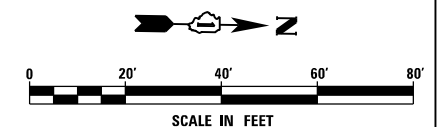

URS
100 S. WACKER DR.
SUITE 600
CHICAGO, IL 60606
TEL (312) 939-1000
FAX (312) 939-4998

FILE NAME = D160W09-SHT-PMK13.dgn	USER NAME = Anthony.Plutz	DESIGNED - EJD	REVISED -
SHT.PLAN	PLOT SCALE = 48.0000' / in.	DRAWN - EJD	REVISED -
	PLOT DATE = 1/7/2013	CHECKED - JWM	REVISED -
		DATE - 01/02/13	REVISED -

**STATE OF ILLINOIS
DEPARTMENT OF TRANSPORTATION**

PAVEMENT MARKING PLAN - US 45 (LAGRANGE ROAD)

SCALE: 1"=20' SHEET 13 OF 37 SHEETS STA. 240+00.00 TO STA. 246+00.00

F.A.P. RTE.	SECTION	COUNTY	TOTAL SHEETS	SHEET NO.
330	2012-0881	COOK	152	108
PM-13			CONTRACT NO. 60W09	
ILLINOIS FED. AID PROJECT				