


SEE DRAWING PM-14
 MATCH LINE STA. 252+00.00

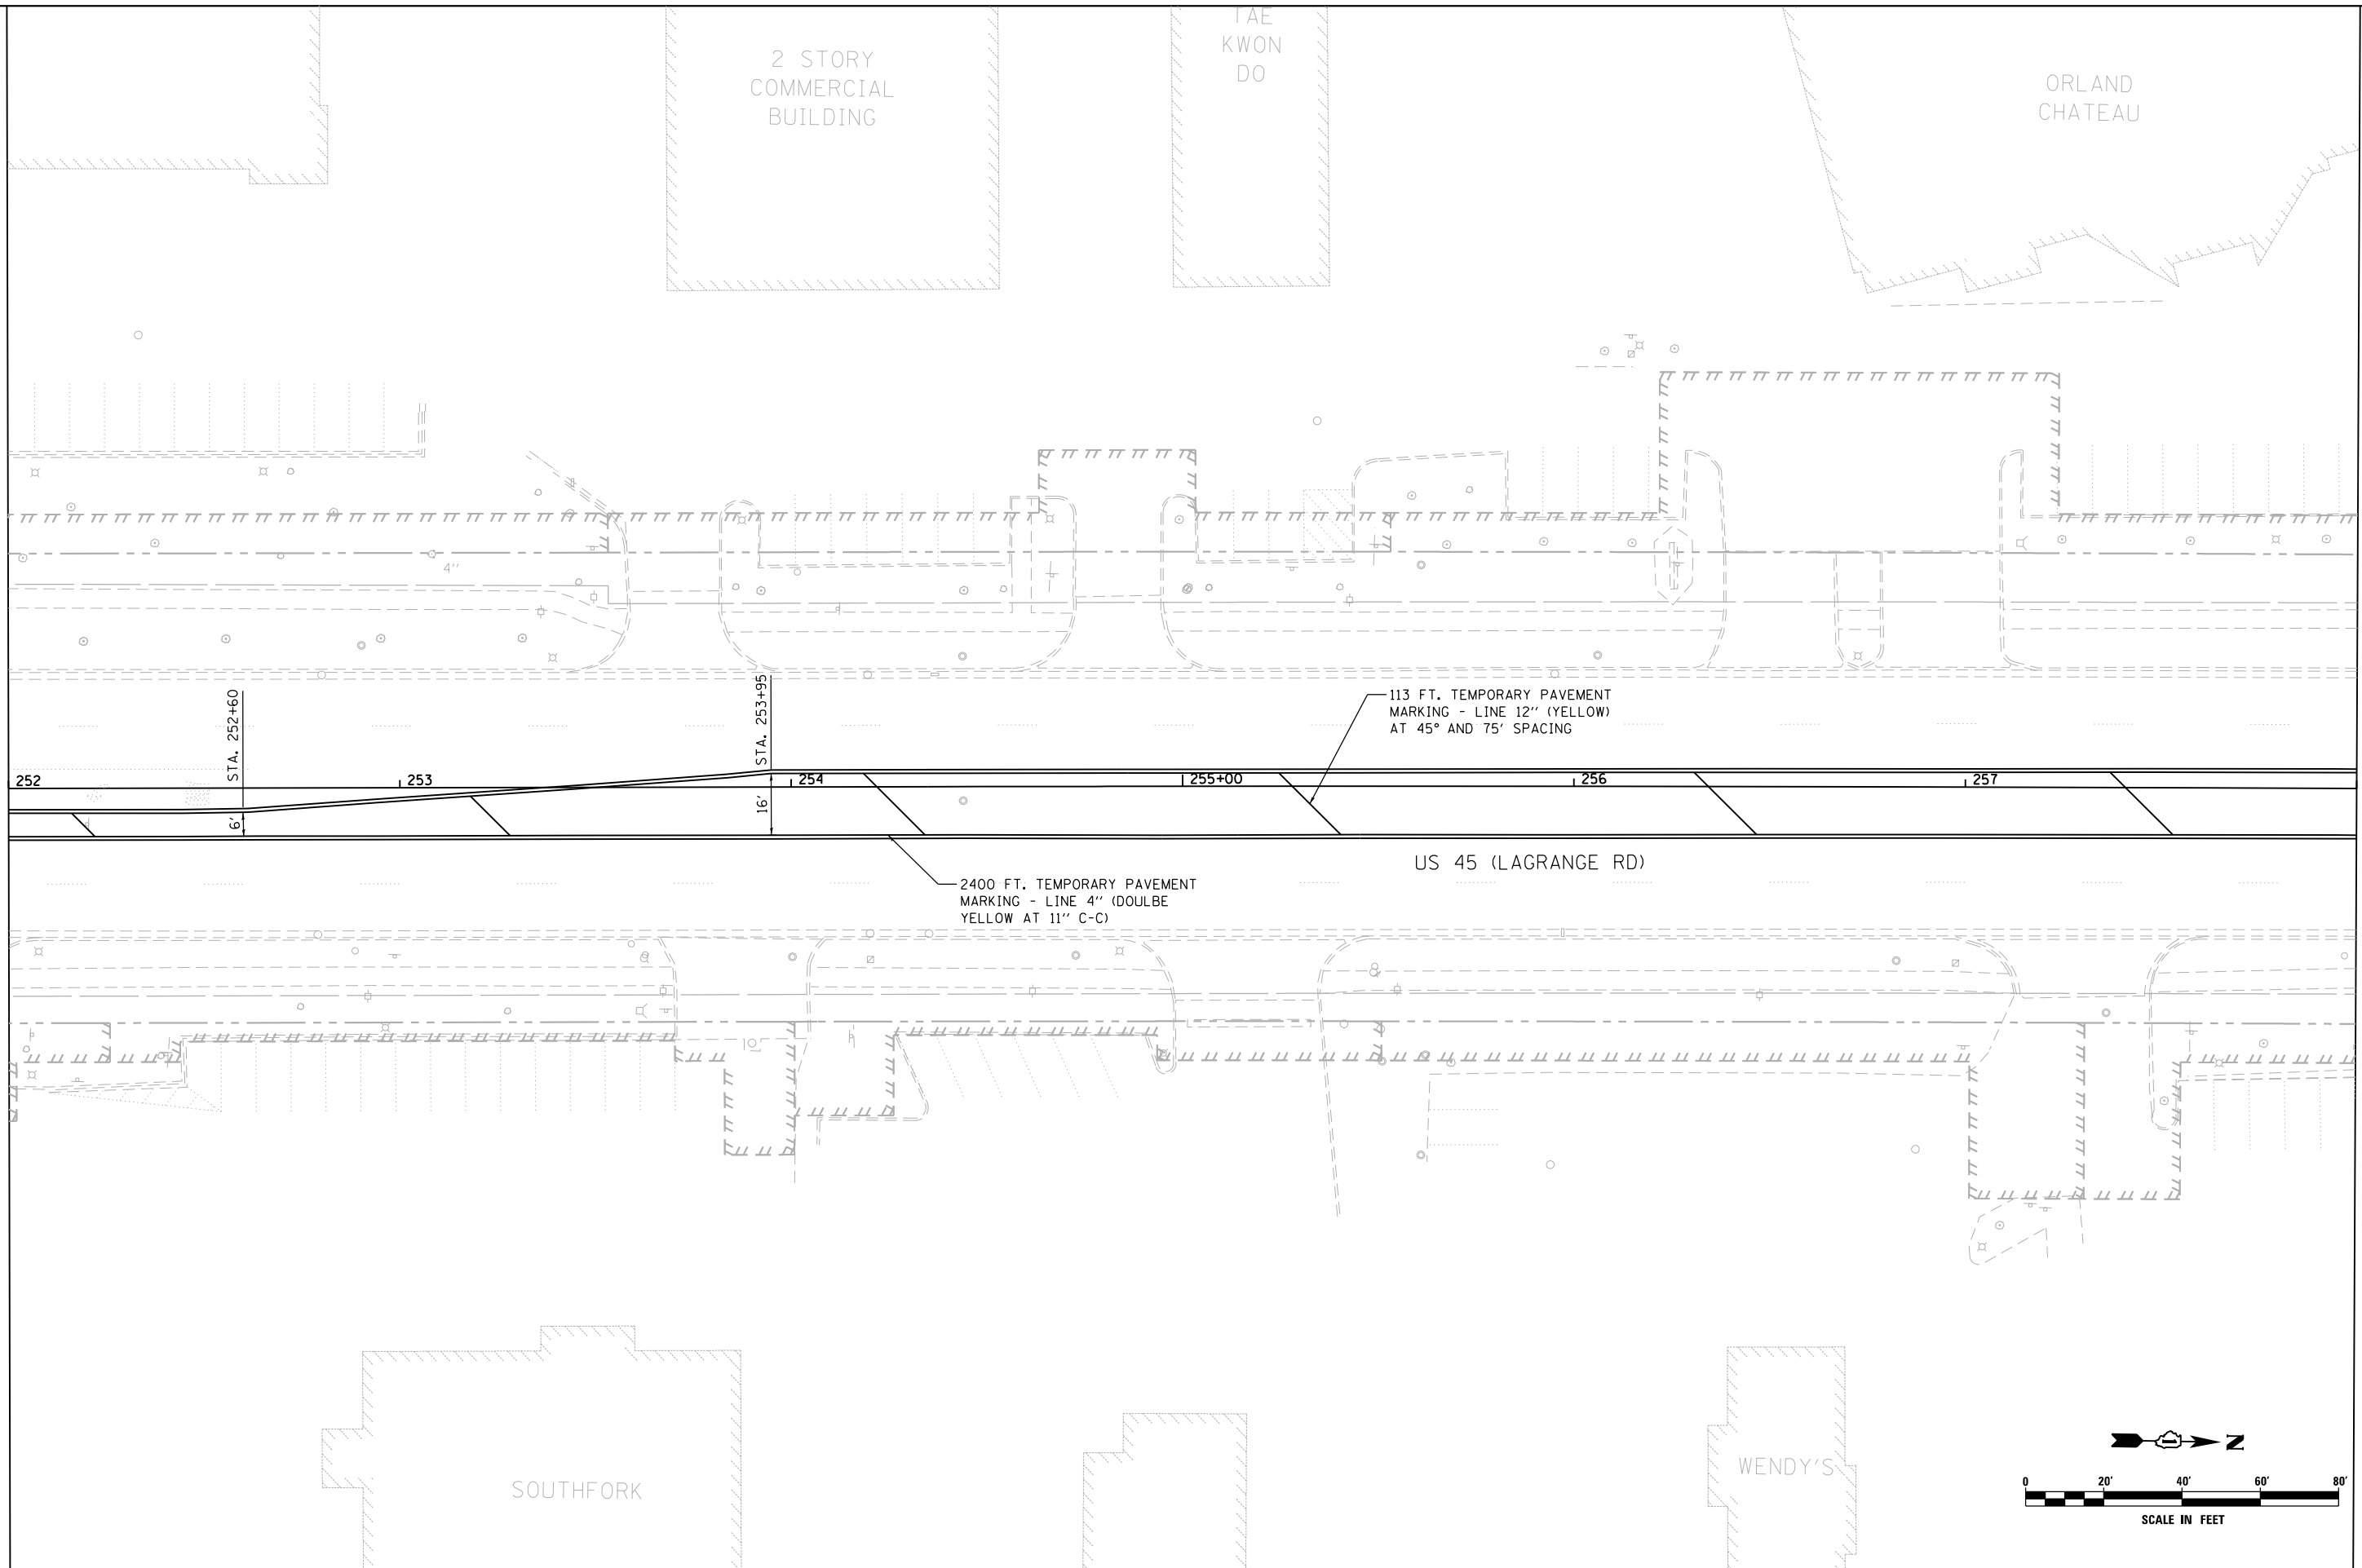

MATCH LINE STA. 258+00.00
 SEE DRAWING PM-16

FILE NAME =	USER NAME = Anthony.Plutz
D:\160W09-SHT-PMK15.dgn	
SHT.PLAN	

DESIGNED - EJD	REVISED -
DRAWN - EJD	REVISED -
CHECKED - JWM	REVISED -
DATE - 01/02/13	REVISED -

**STATE OF ILLINOIS
 DEPARTMENT OF TRANSPORTATION**

PAVEMENT MARKING PLAN - US 45 (LAGRANGE ROAD)

SCALE: 1"=20' SHEET 15 OF 37 SHEETS STA. 252+00.00 TO STA. 258+00.00

F.A.P. RTE.	SECTION	COUNTY	TOTAL SHEETS	SHEET NO.
330	2012-0881	COOK	152	110
PM-15			CONTRACT NO. 60W09	
ILLINOIS FED. AID PROJECT				