

FILE NAME =	USER NAME = Anthony.Plutz
D160W09-SHT-PMK19.dgn	
SHT_PLAN	

DESIGNED - EJD	REVISIED -
DRAWN - EJD	REVISIED -
PLOT SCALE = 48.000000' / in.	CHECKED - JWM
PLOT DATE = 1/7/2013	DATE - 01/02/13

REVISIED -	REVISIED -
REVISIED -	REVISIED -
REVISIED -	REVISIED -


REVISIED -	REVISIED -
REVISIED -	REVISIED -
REVISIED -	REVISIED -

**STATE OF ILLINOIS
 DEPARTMENT OF TRANSPORTATION**

PAVEMENT MARKING PLAN - US 45 (LAGRANGE ROAD)			
SCALE: 1"=20'	SHEET 19 OF 37 SHEETS	STA. 276+00.00 TO STA. 280+00.00	

F.A.P. RTE.	SECTION	COUNTY	TOTAL SHEETS	SHEET NO.
330	2012-0881	COOK	152	114
PM-19			CONTRACT NO. 60W09	
ILLINOIS FED. AID PROJECT				

MATCH LINE STA. 276+00.00
 SEE DRAWING PM-18

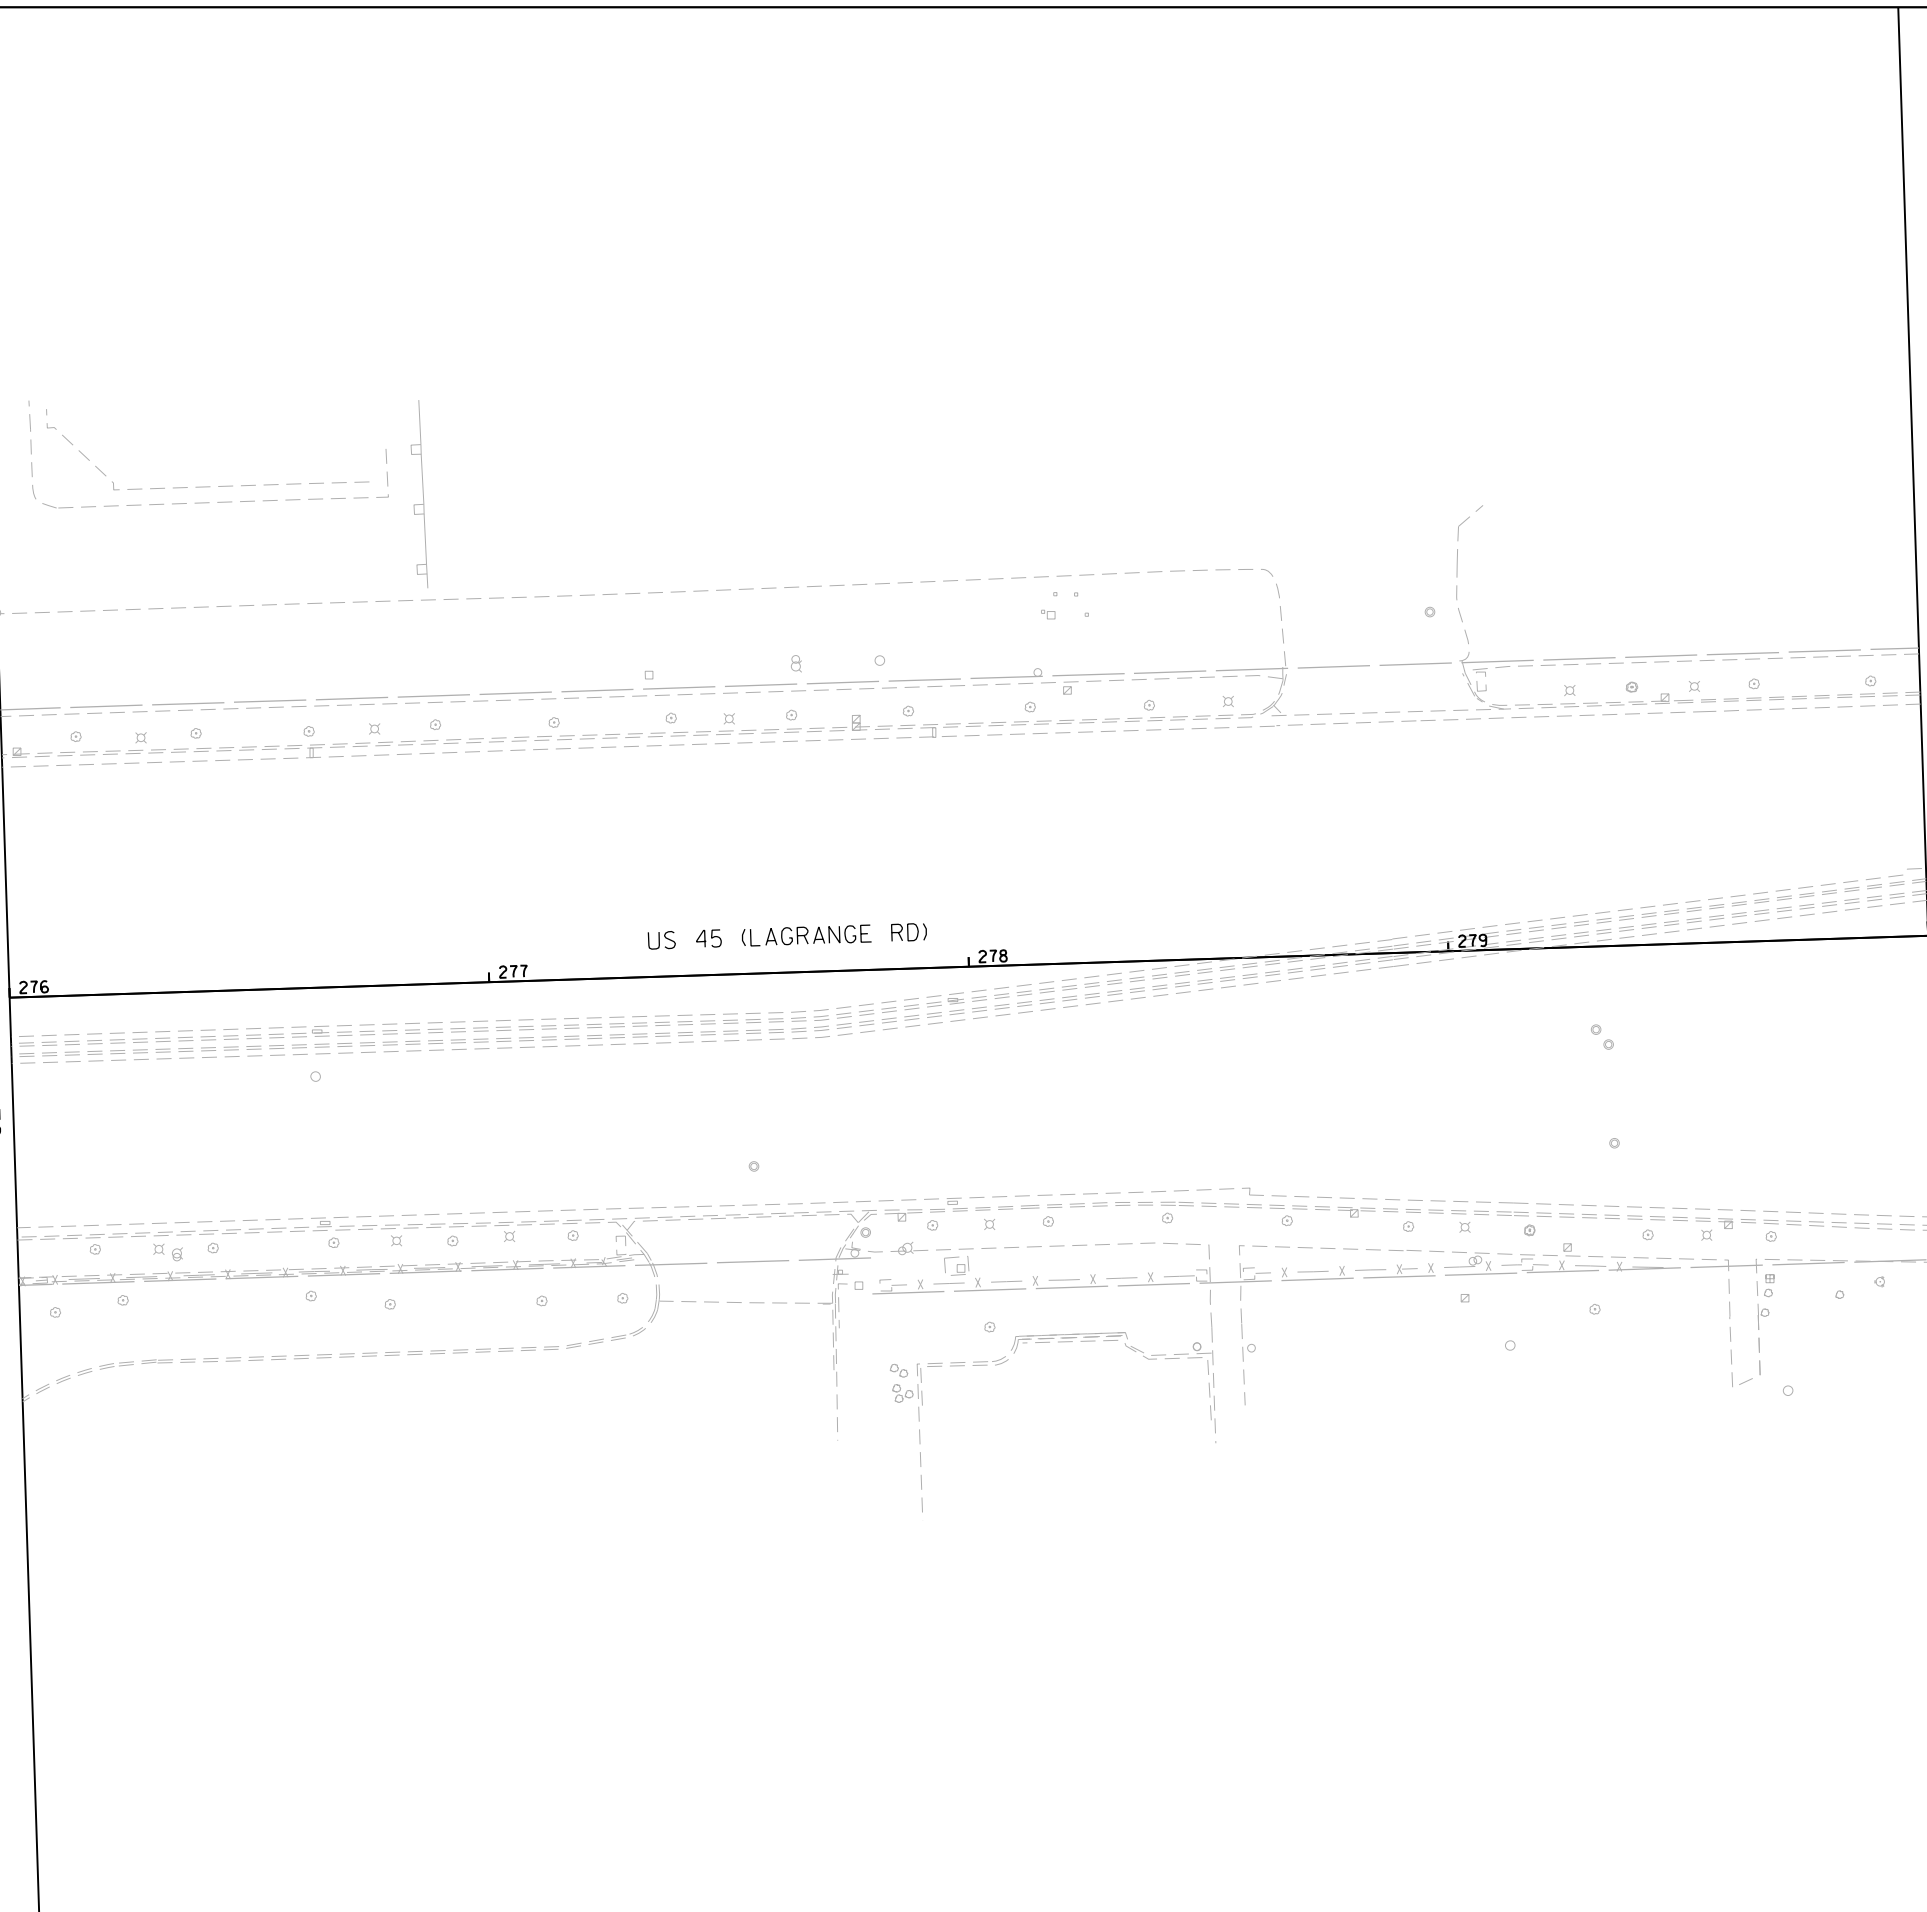

MATCH LINE STA. 280+00.00
 SEE DRAWING PM-20

