

FILE NAME =
 D160W09-SHT-PMK20.dgn
 SHT.PLAN

USER NAME = Anthony.Plutz
 PLOT SCALE = 48.000000' / in.
 PLOT DATE = 1/7/2013

DESIGNED - EJD
 DRAWN - EJD
 CHECKED - JWM
 DATE - 01/02/13

REVISED -
 REVISED -
 REVISED -
 REVISED -


**STATE OF ILLINOIS
 DEPARTMENT OF TRANSPORTATION**

PAVEMENT MARKING PLAN - US 45 (LAGRANGE ROAD)

SCALE: 1"=20' SHEET 20 OF 37 SHEETS STA. 280+00.00 TO STA. 284+00.00

F.A.P. RTE.	SECTION	COUNTY	TOTAL SHEETS	SHEET NO.
330	2012-0881	COOK	152	115
PM-20			CONTRACT NO. 60W09	
ILLINOIS FED. AID PROJECT				

MATCH LINE STA. 280+00.00
 SEE DRAWING PM-19

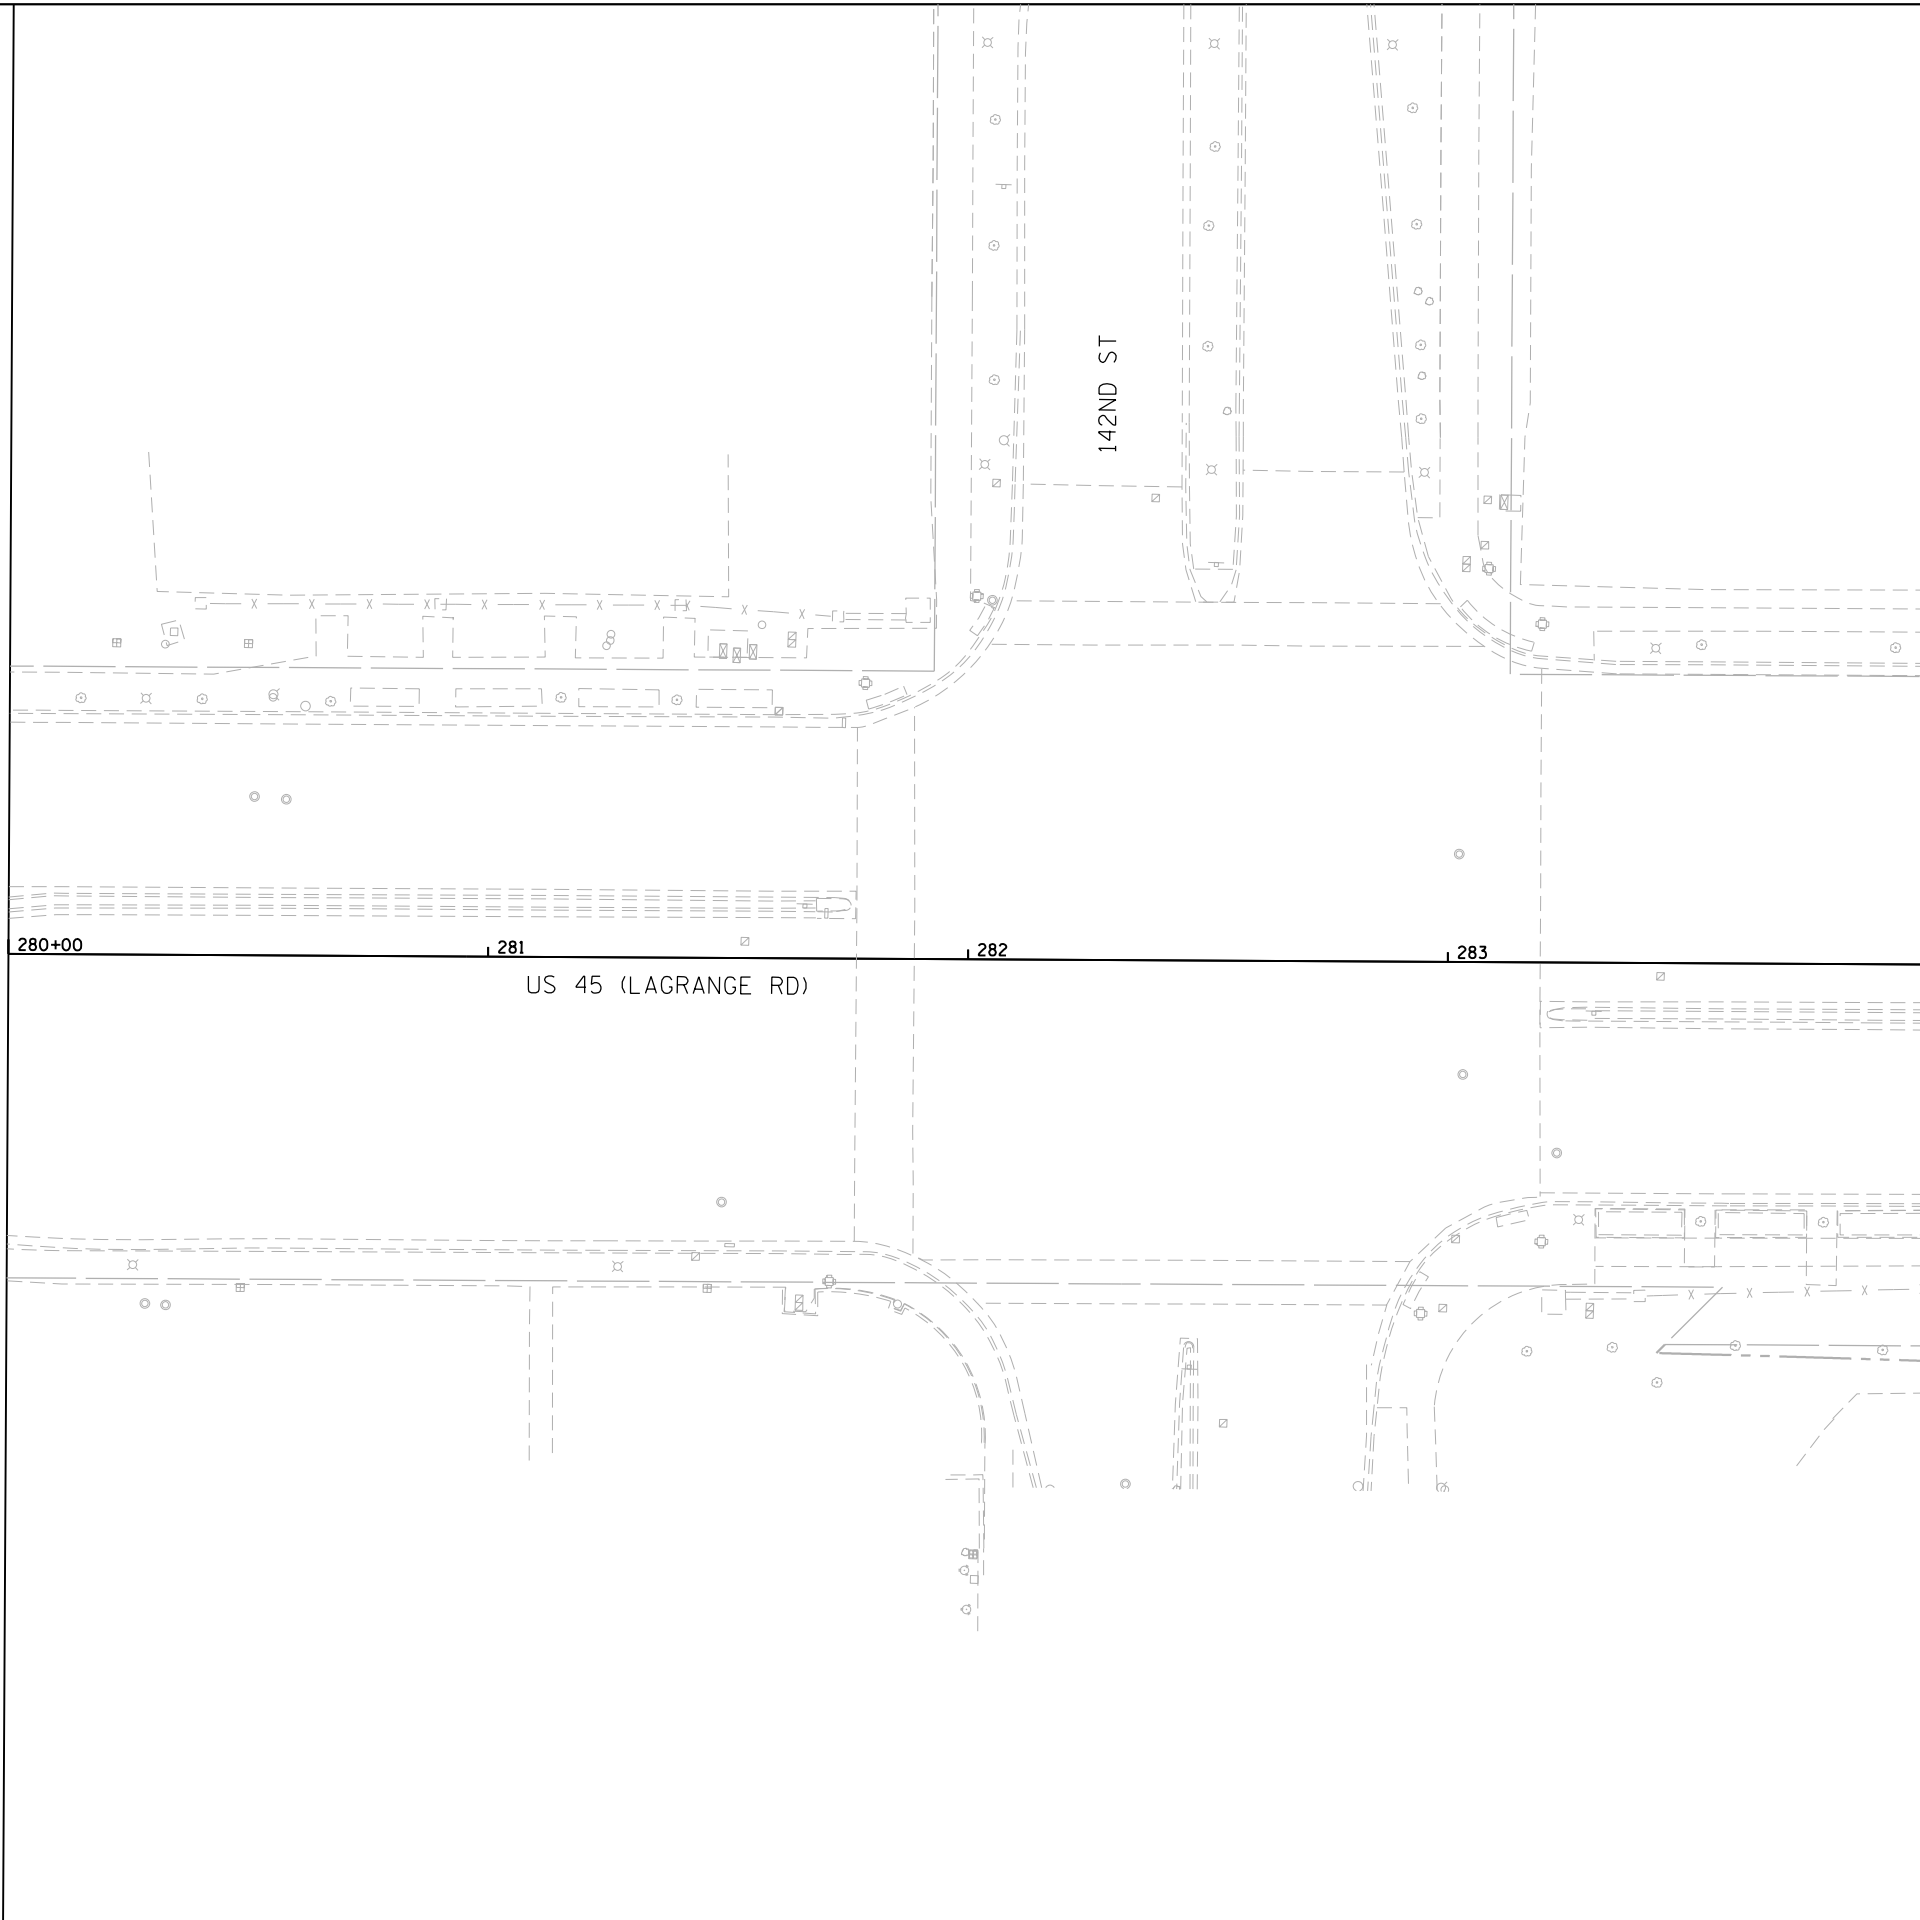

MATCH LINE STA. 284+00.00
 SEE DRAWING PM-21

