
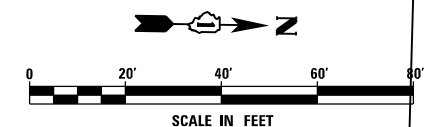


MATCH LINE STA: 284+00.00  
 SEE DRAWING PM-20

MATCH LINE STA: 290+00.00  
 SEE DRAWING PM-22

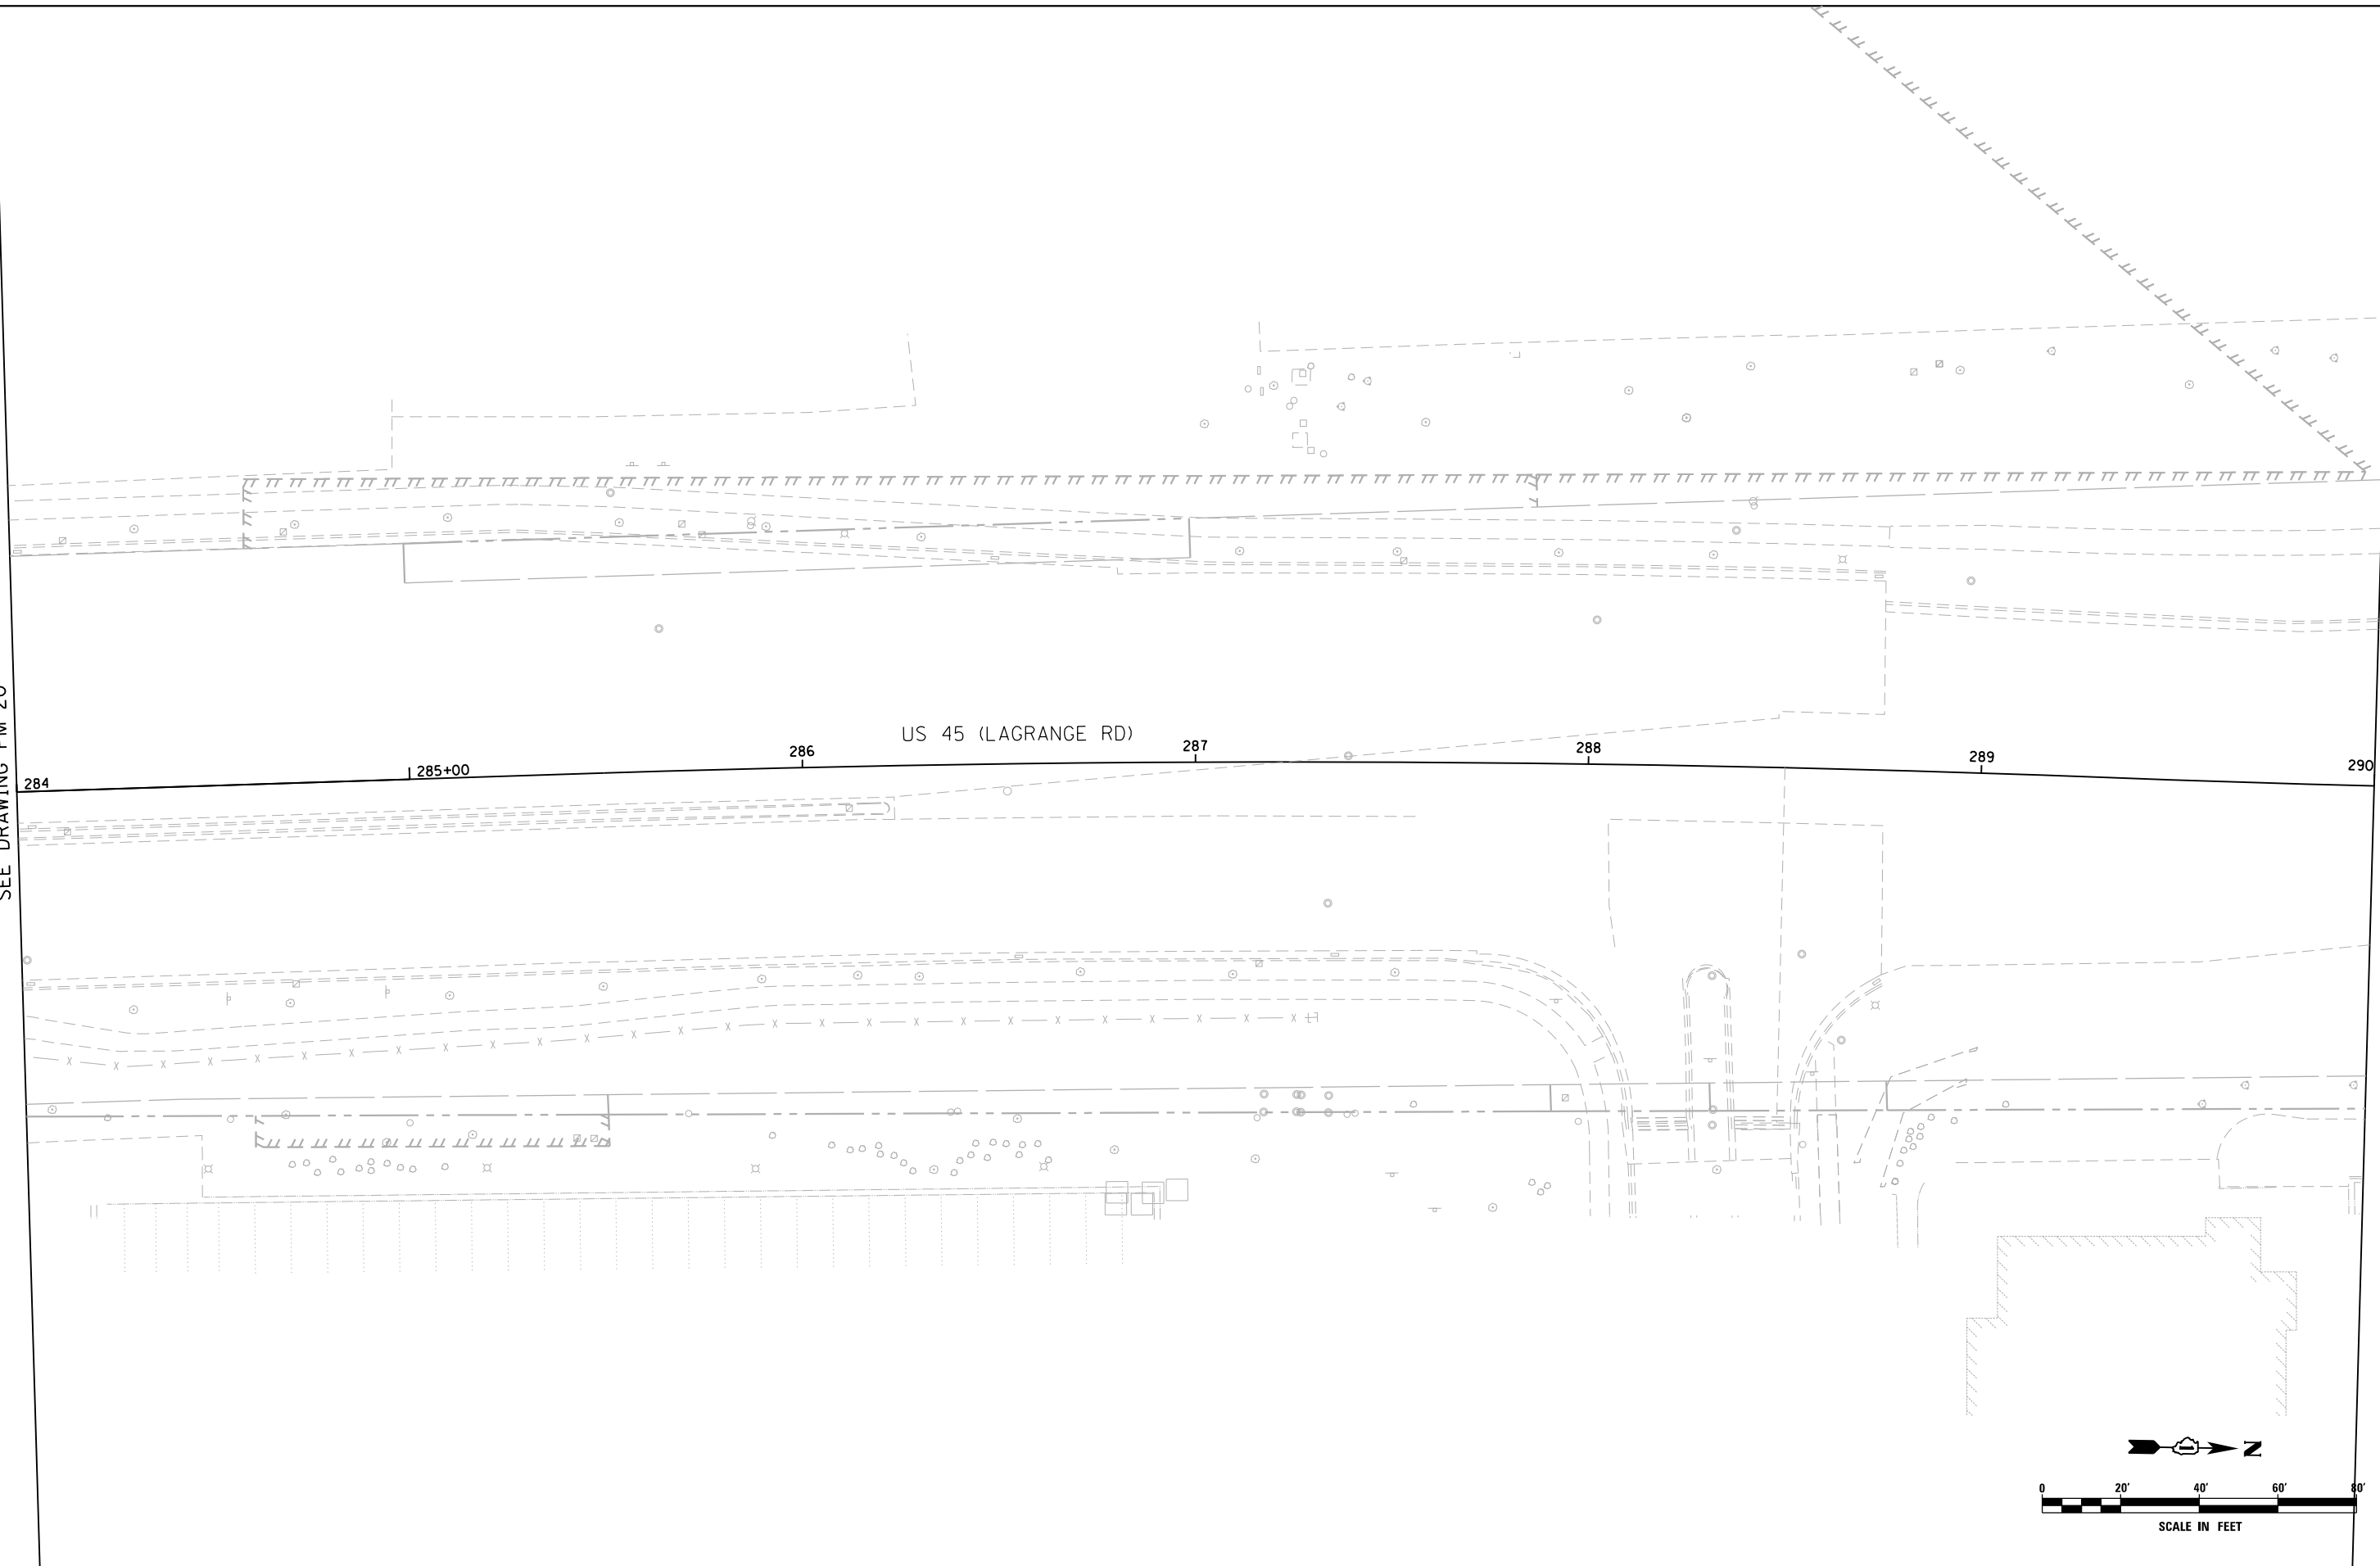

FILE NAME = D160W09-SHT-PMK21.dgn	USER NAME = Anthony.Plutz	DESIGNED - EJD	REVISED -
SHT.PLAN	PLOT SCALE = 48.000000' / in.	DRAWN - EJD	REVISED -
	PLOT DATE = 1/7/2013	CHECKED - JWM	REVISED -
		DATE - 01/02/13	REVISED -

**STATE OF ILLINOIS  
 DEPARTMENT OF TRANSPORTATION**

**PAVEMENT MARKING PLAN - US 45 (LAGRANGE ROAD)**

SCALE: 1"=20' SHEET 21 OF 37 SHEETS STA. 284+00.00 TO STA. 290+00.00

F.A.P. RTE.	SECTION	COUNTY	TOTAL SHEETS	SHEET NO.
330	2012-0881	COOK	152	116
<b>PM-21</b>			<b>CONTRACT NO. 60W09</b>	
ILLINOIS FED. AID PROJECT				