



SEE DRAWING PM-22
 MATCH LINE STA. 296+00.00

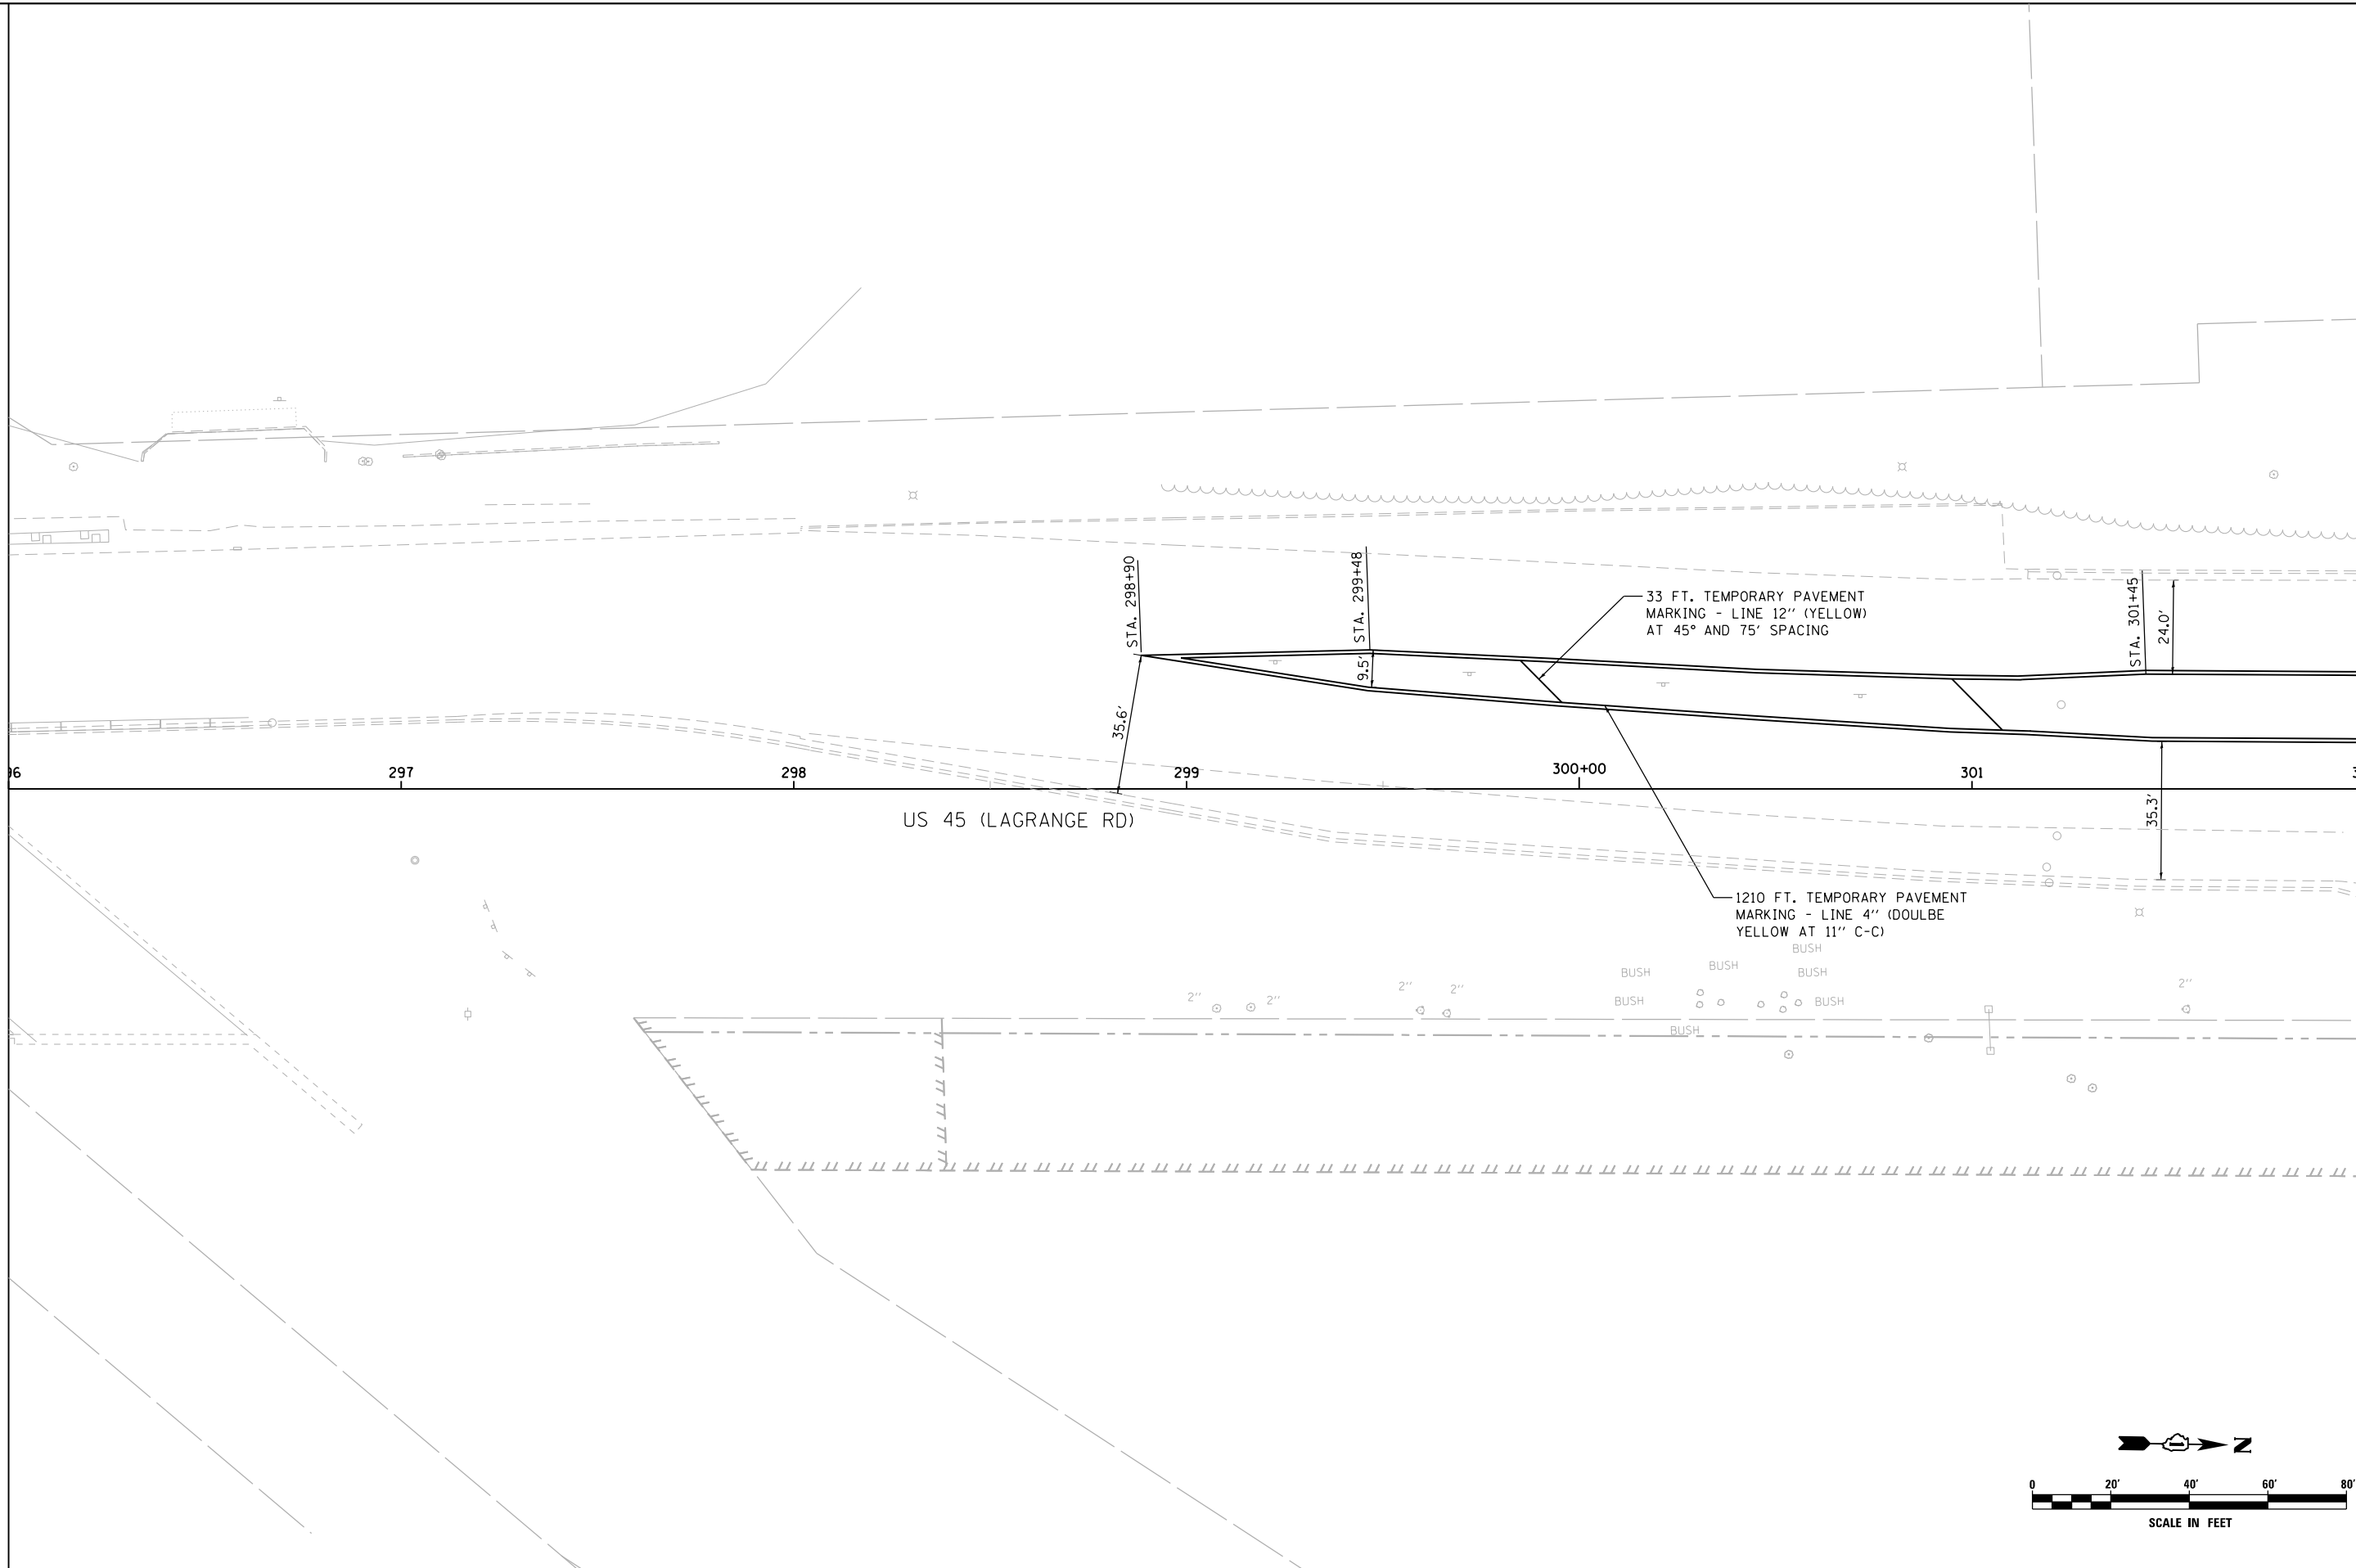

MATCH LINE STA. 302+00.00
 SEE DRAWING PM-24

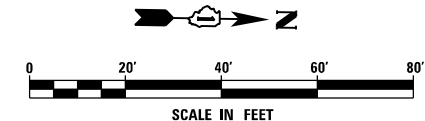

FILE NAME = D160W09-SHT-PMK23.dgn	USER NAME = Anthony.Plutz	DESIGNED - EJD	REVISED -
SHT_PLAN	PLOT SCALE = 48.000000' / in.	DRAWN - EJD	REVISED -
	PLOT DATE = 1/7/2013	CHECKED - JWM	REVISED -
		DATE - 01/02/13	REVISED -

**STATE OF ILLINOIS
 DEPARTMENT OF TRANSPORTATION**

PAVEMENT MARKING PLAN - US 45 (LAGRANGE ROAD)

SCALE: 1"=20' SHEET 23 OF 37 SHEETS STA. 296+00.00 TO STA. 302+00.00

F.A.P. RTE.	SECTION	COUNTY	TOTAL SHEETS	SHEET NO.
330	2012-0881	COOK	152	118
PM-23			CONTRACT NO. 60W09	
ILLINOIS FED. AID PROJECT				