



SEE DRAWING PM-23  
 MATCH LINE STA. 302+00.00

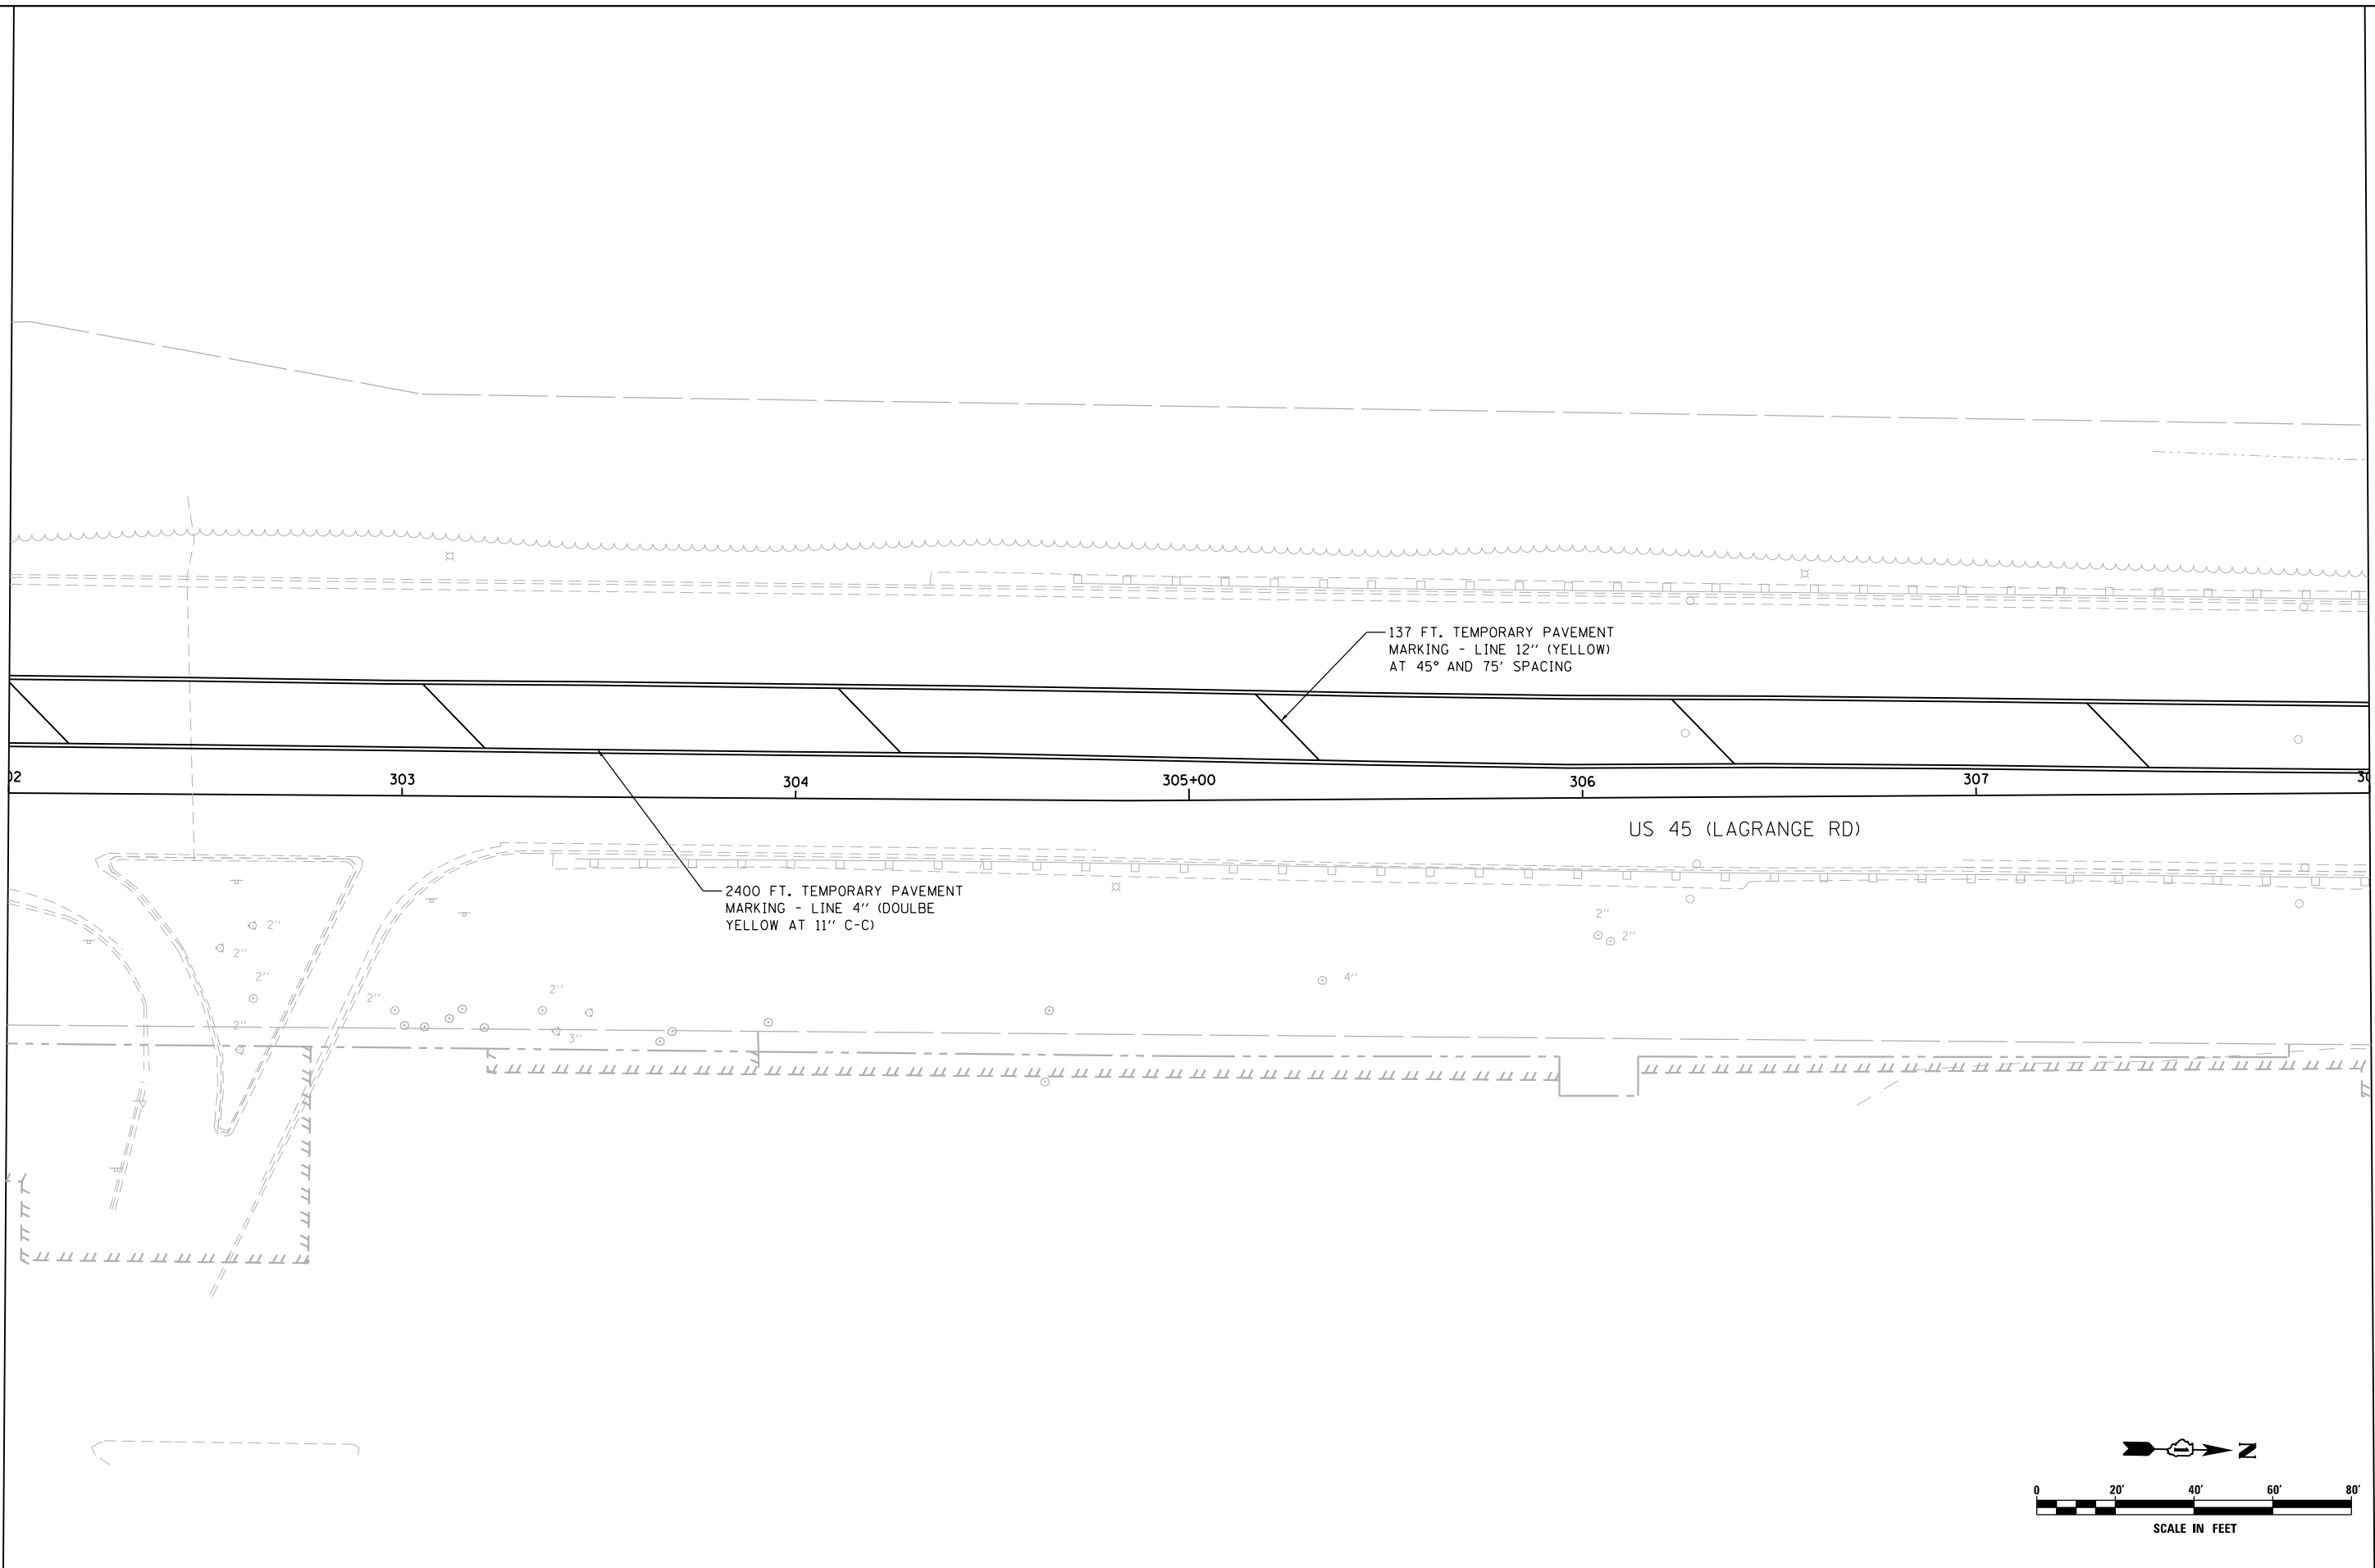

MATCH LINE STA. 308+00.00  
 SEE DRAWING PM-25

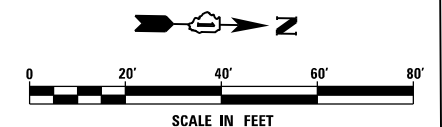

FILE NAME = D160W09-SHT-PMK24.dgn	USER NAME = Anthony.Plutz	DESIGNED - EJD	REVISED -
SHT.PLAN	PLOT SCALE = 48.000000 ' / in.	DRAWN - EJD	REVISED -
	PLOT DATE = 1/7/2013	CHECKED - JWM	REVISED -
		DATE - 01/02/13	REVISED -

**STATE OF ILLINOIS  
 DEPARTMENT OF TRANSPORTATION**

**PAVEMENT MARKING PLAN - US 45 (LAGRANGE ROAD)**

SCALE: 1"=20' SHEET 24 OF 37 SHEETS STA. 302+00.00 TO STA. 308+00.00

F.A.P. RTE.	SECTION	COUNTY	TOTAL SHEETS	SHEET NO.
330	2012-0881	COOK	152	119
<b>PM-24</b>			<b>CONTRACT NO. 60W09</b>	
ILLINOIS FED. AID PROJECT				