



SEE DRAWING PM-24
 MATCH LINE STA. 308+00.00

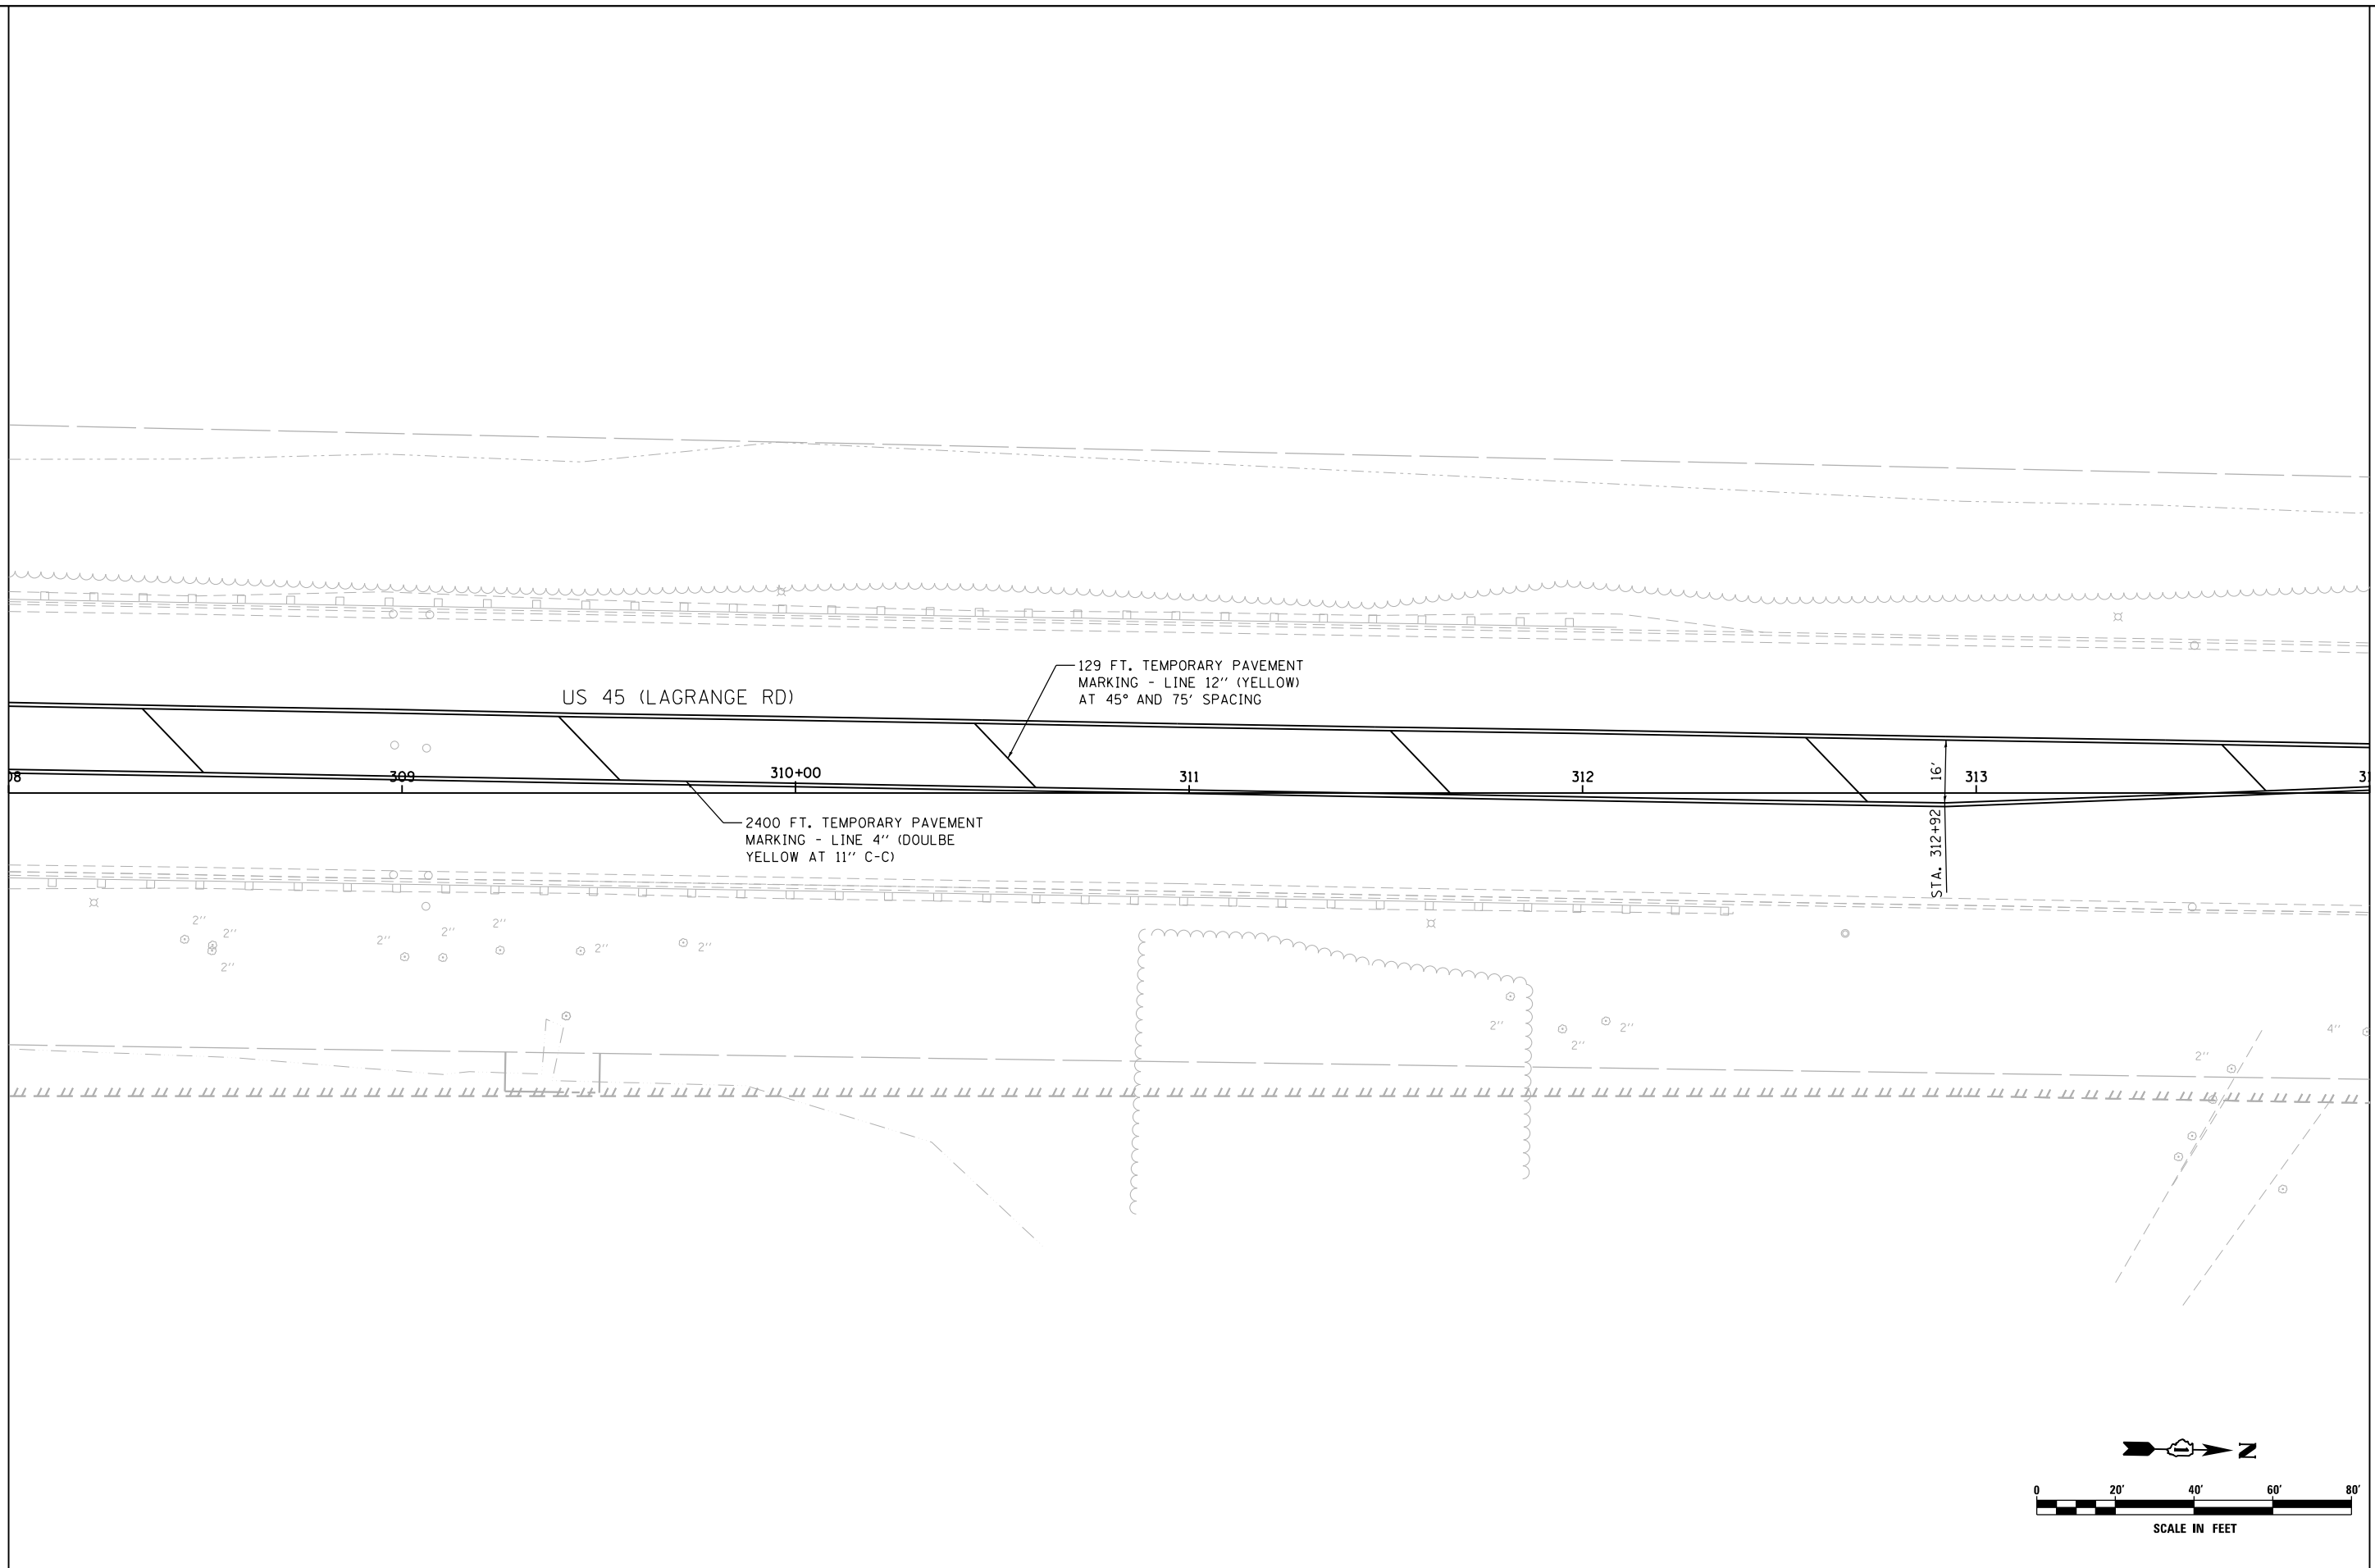

MATCH LINE STA. 314+00.00
 SEE DRAWING PM-26

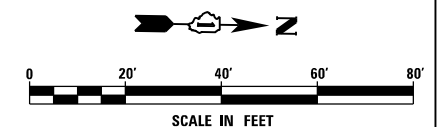

FILE NAME =	USER NAME = Anthony.Plutz
D160W09-SHT-PMK25.dgn	
SHT.PLAN	

DESIGNED - EJD	REVISED -
DRAWN - EJD	REVISED -
PLOT SCALE = 48.000000' / in.	CHECKED - JWM
PLOT DATE = 1/7/2013	DATE - 01/02/13

**STATE OF ILLINOIS
 DEPARTMENT OF TRANSPORTATION**

PAVEMENT MARKING PLAN - US 45 (LAGRANGE ROAD)

SCALE: 1"=20' SHEET 25 OF 37 SHEETS STA. 308+00.00 TO STA. 314+00.00

F.A.P. RTE.	SECTION	COUNTY	TOTAL SHEETS	SHEET NO.
330	2012-0881	COOK	152	120
PM-25			CONTRACT NO. 60W09	
ILLINOIS FED. AID PROJECT				