
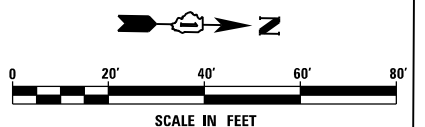


FOREST PRESERVE DISTRICT OF COOK COUNTY

SEE DRAWING PM-25
MATCH LINE STA. 314+00.00

MATCH LINE STA. 320+00.00
SEE DRAWING PM-27

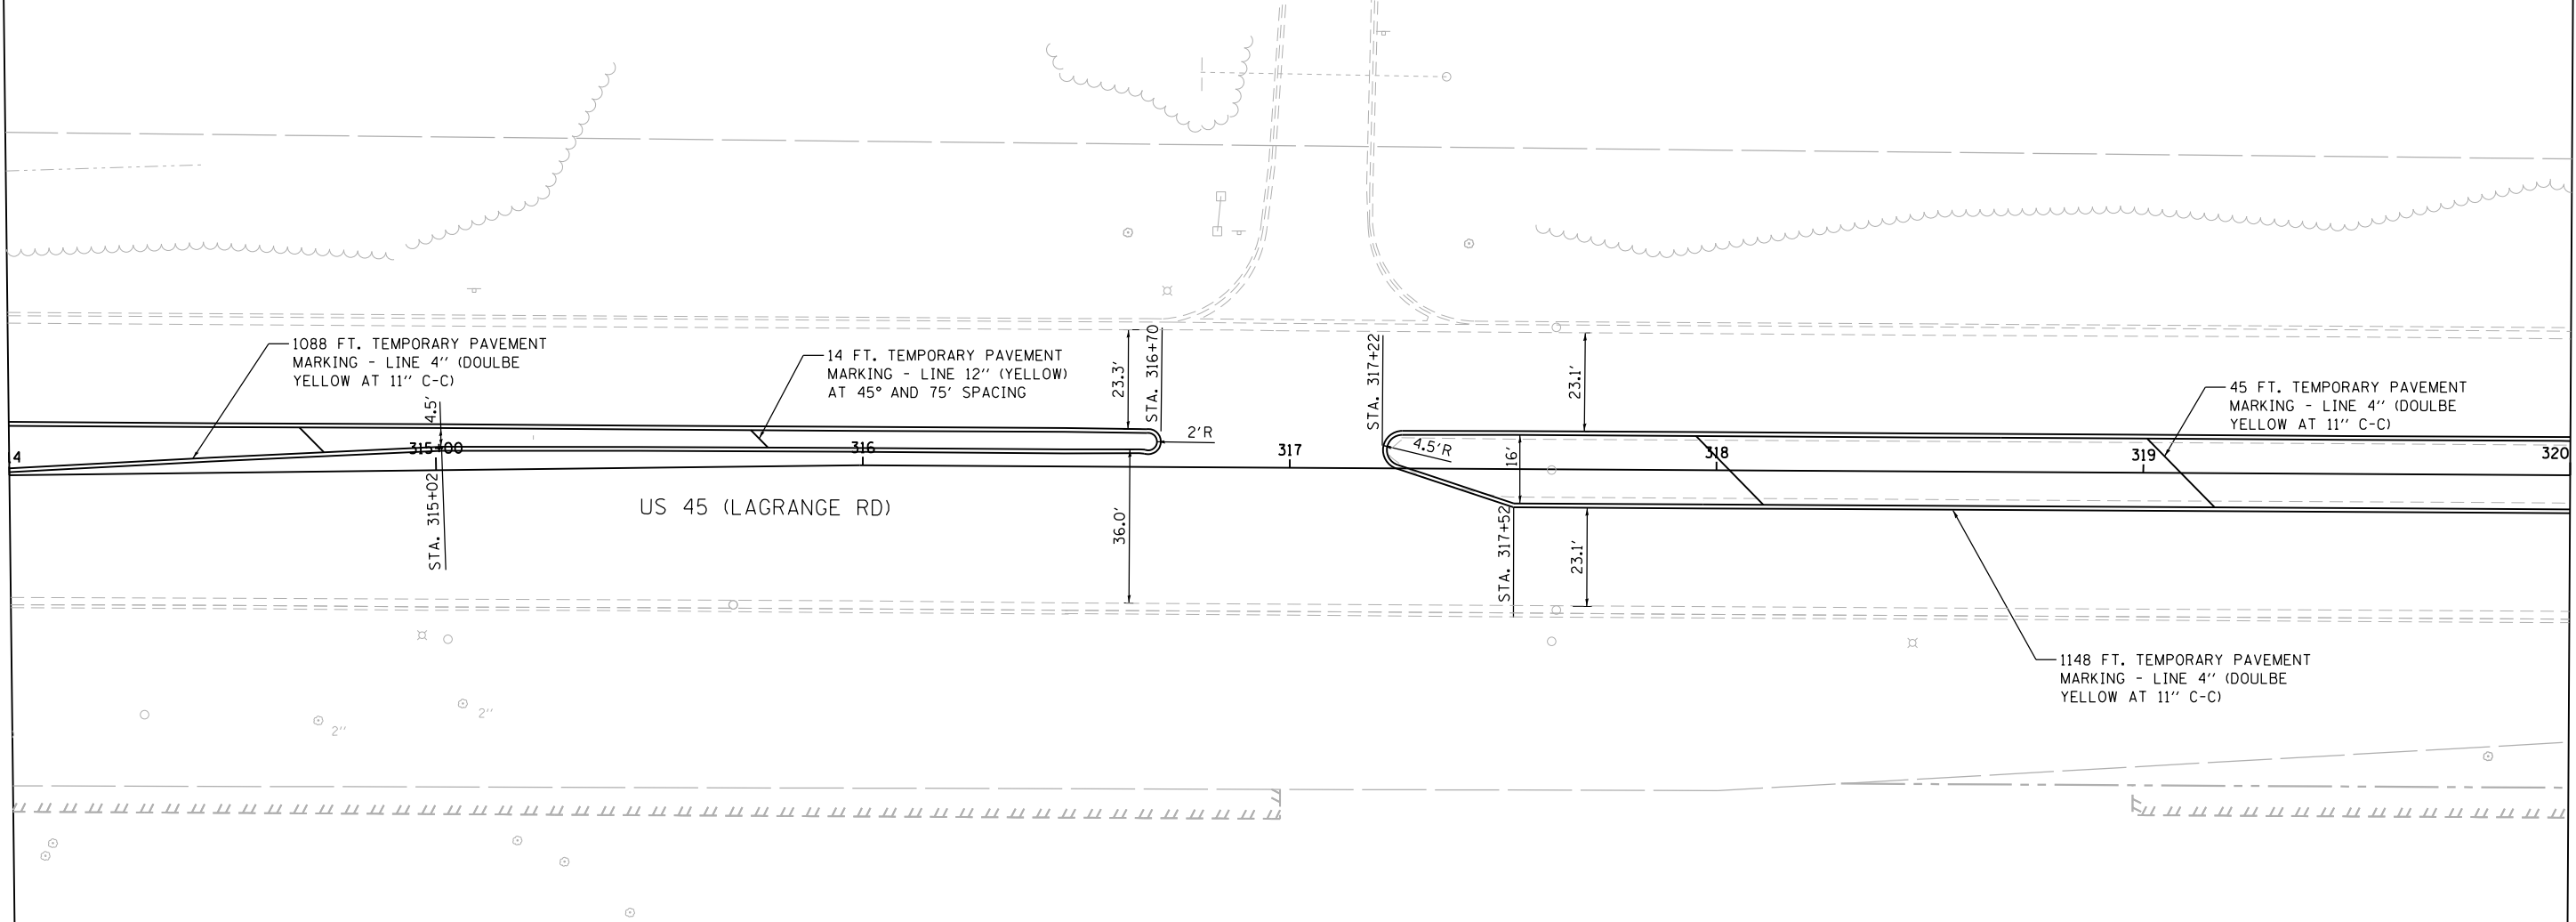

URS
100 S. WACKER DR.
SUITE 600
CHICAGO, IL 60606
TEL (312) 939-1000
FAX (312) 939-4198

FILE NAME = D:\160W09-SHT-PMK26.dgn
SHT.PLAN

USER NAME = Anthony.Plutz	DESIGNED - EJD	REVISED -
DRAWN - EJD	REVISOR -	
PLOT SCALE = 48.000000' / in.	CHECKED - JWM	REVISED -
PLOT DATE = 1/7/2013	DATE - 01/02/13	REVISED -

**STATE OF ILLINOIS
DEPARTMENT OF TRANSPORTATION**

PAVEMENT MARKING PLAN - US 45 (LAGRANGE ROAD)

SCALE: 1"=20' SHEET 26 OF 37 SHEETS STA. 314+00.00 TO STA. 320+00.00

F.A.P. RTE.	SECTION	COUNTY	TOTAL SHEETS	SHEET NO.
330	2012-0881	COOK	152	121
PM-26			CONTRACT NO. 60W09	
ILLINOIS FED. AID PROJECT				