



SEE DRAWING PM-33
 MATCH LINE STA. 362+00.00

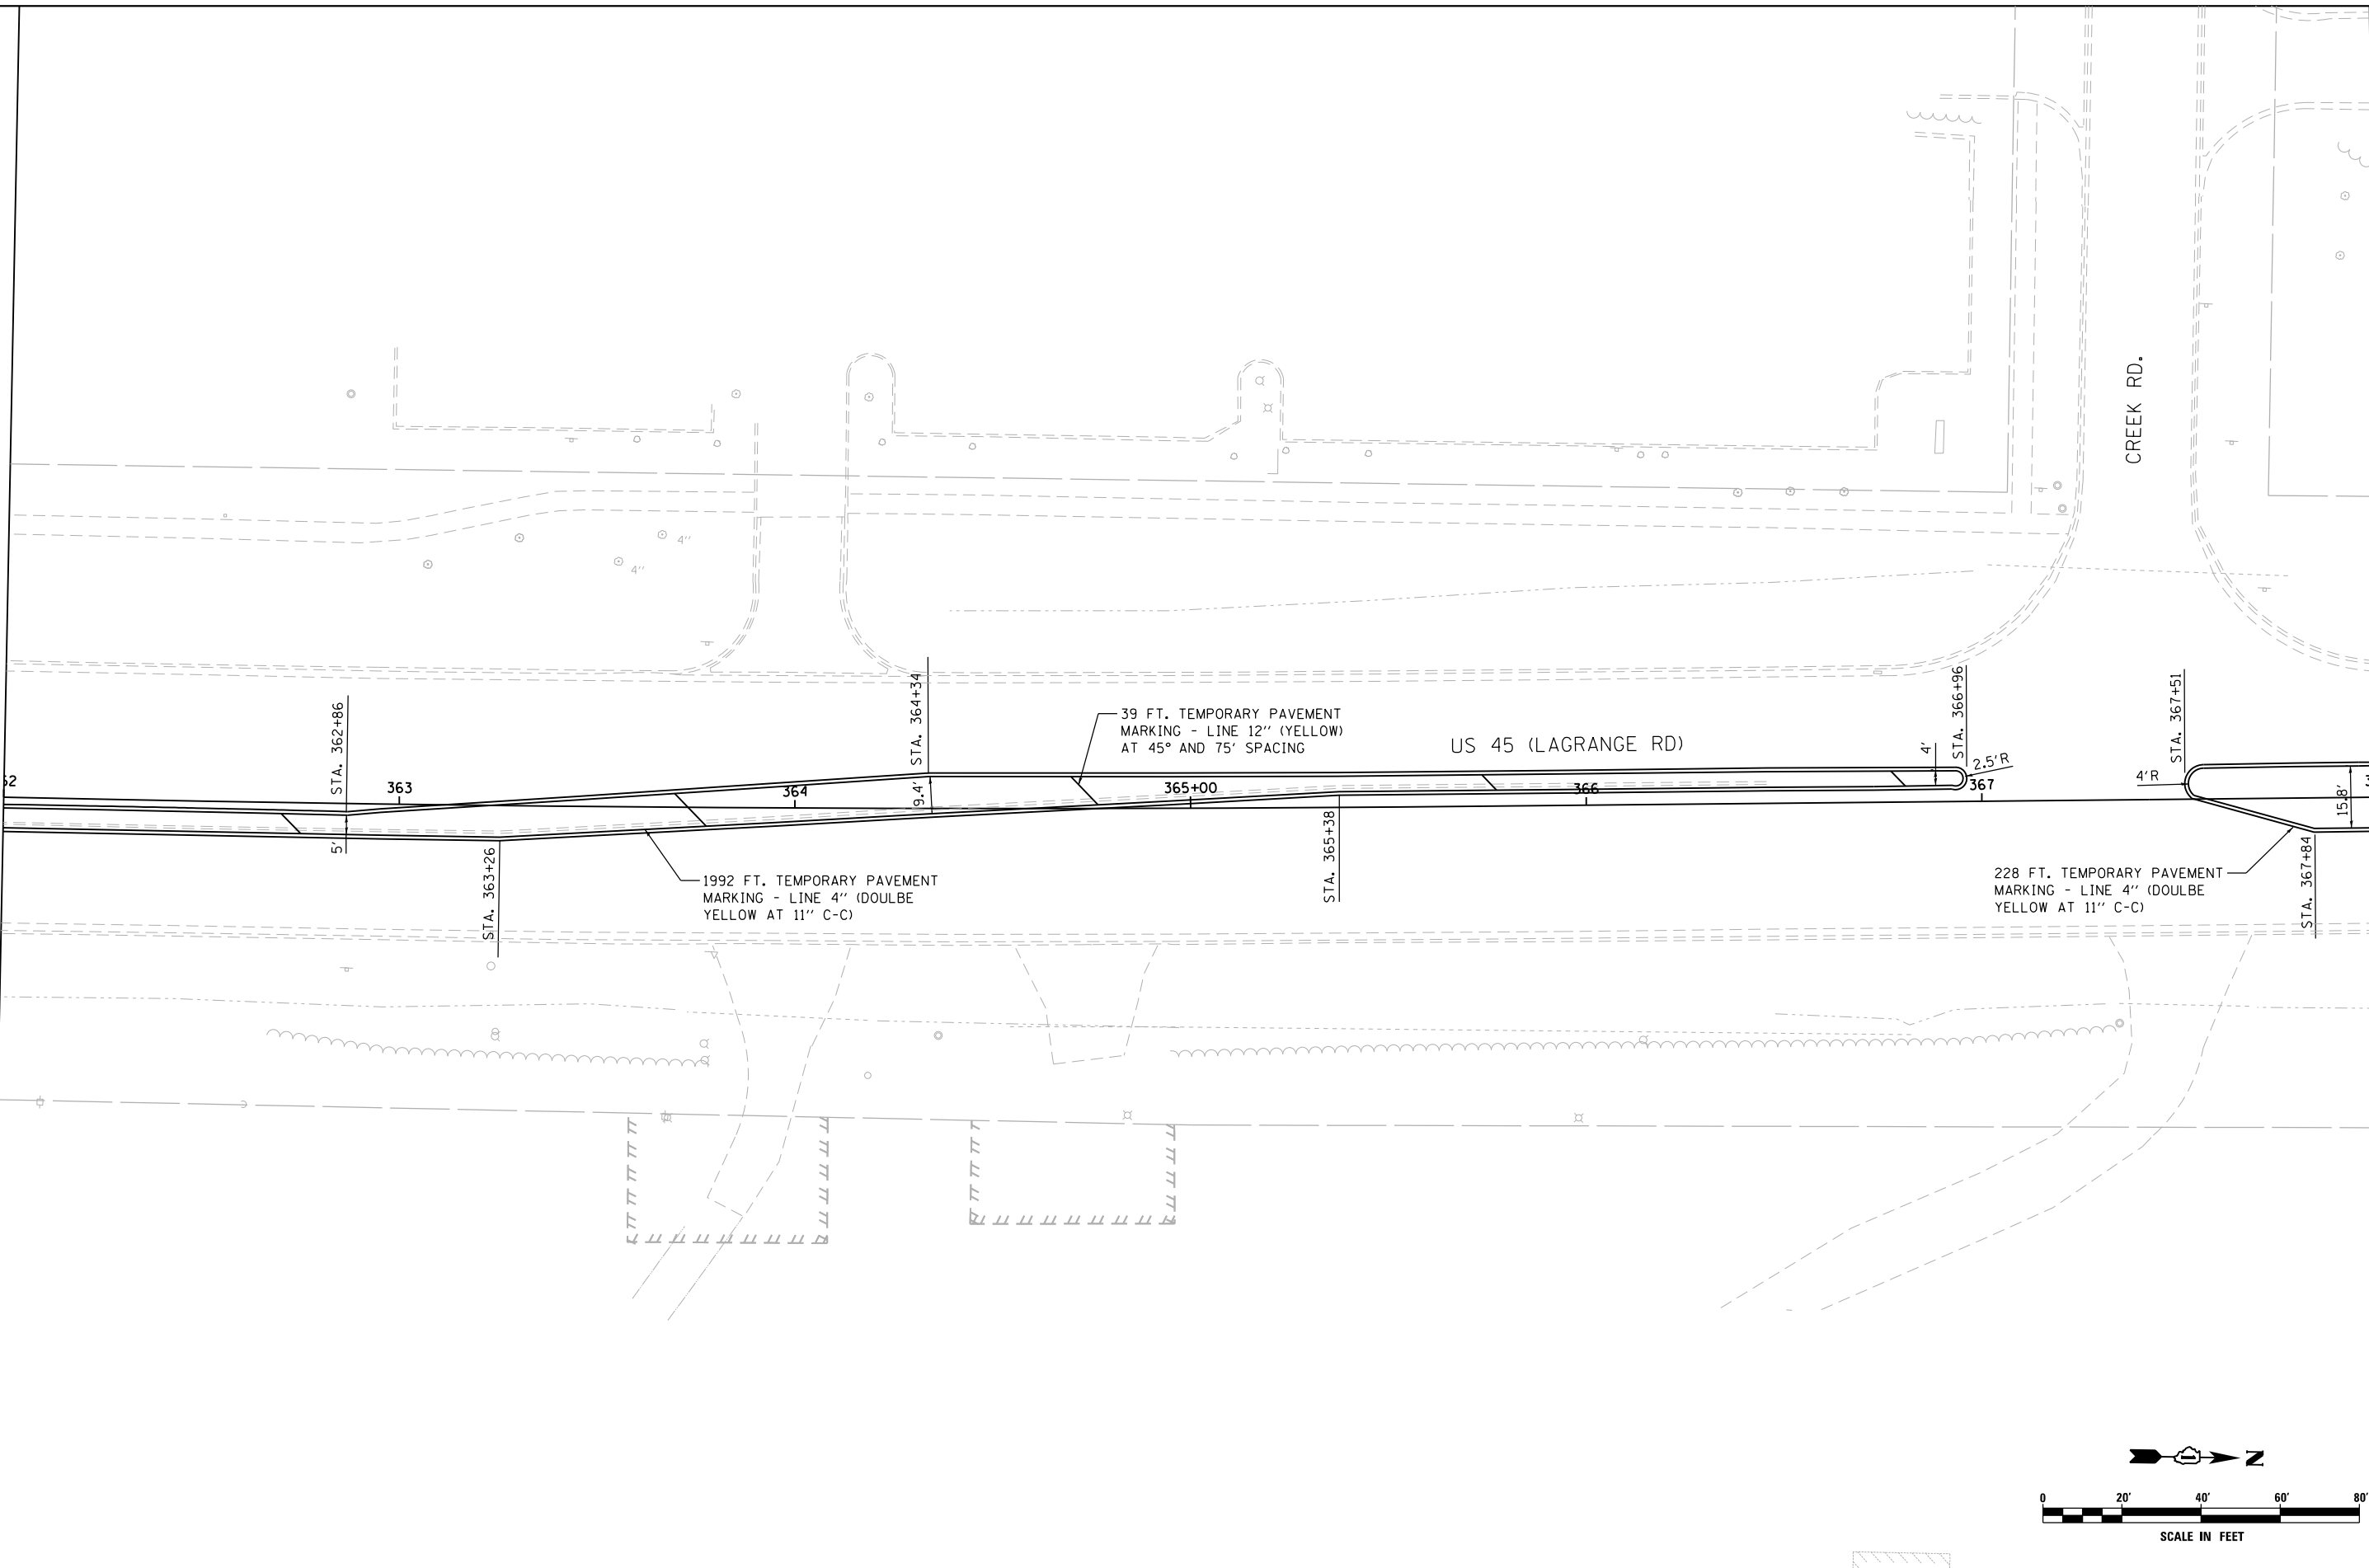

MATCH LINE STA. 368+00.00
 SEE DRAWING PM-35

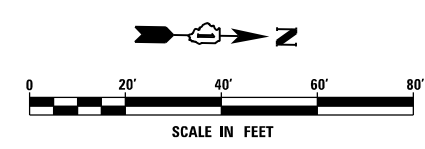

FILE NAME =	USER NAME = Anthony.Plutz
D160W09-SHT-PMK34.dgn	
SHT.PLAN	

DESIGNED - EJD	REVISD -
DRAWN - EJD	REVISD -
CHECKED - JWM	REVISD -
DATE - 01/02/13	REVISD -

PLOT SCALE = 48.000000' / in.	REVISD -
PLOT DATE = 1/7/2013	REVISD -

**STATE OF ILLINOIS
 DEPARTMENT OF TRANSPORTATION**

PAVEMENT MARKING PLAN - US 45 (LAGRANGE ROAD)

SCALE: 1"=20' SHEET 34 OF 37 SHEETS STA. 362+00.00 TO STA. 368+00.00

F.A.P. RTE.	SECTION	COUNTY	TOTAL SHEETS	SHEET NO.
330	2012-0881	COOK	152	129
PM-34			CONTRACT NO. 60W09	
ILLINOIS FED. AID PROJECT				