
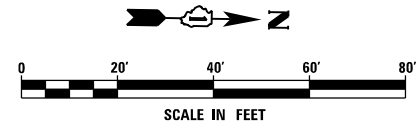


SEE DRAWING PM-36
 MATCH LINE STA. 380+00.00

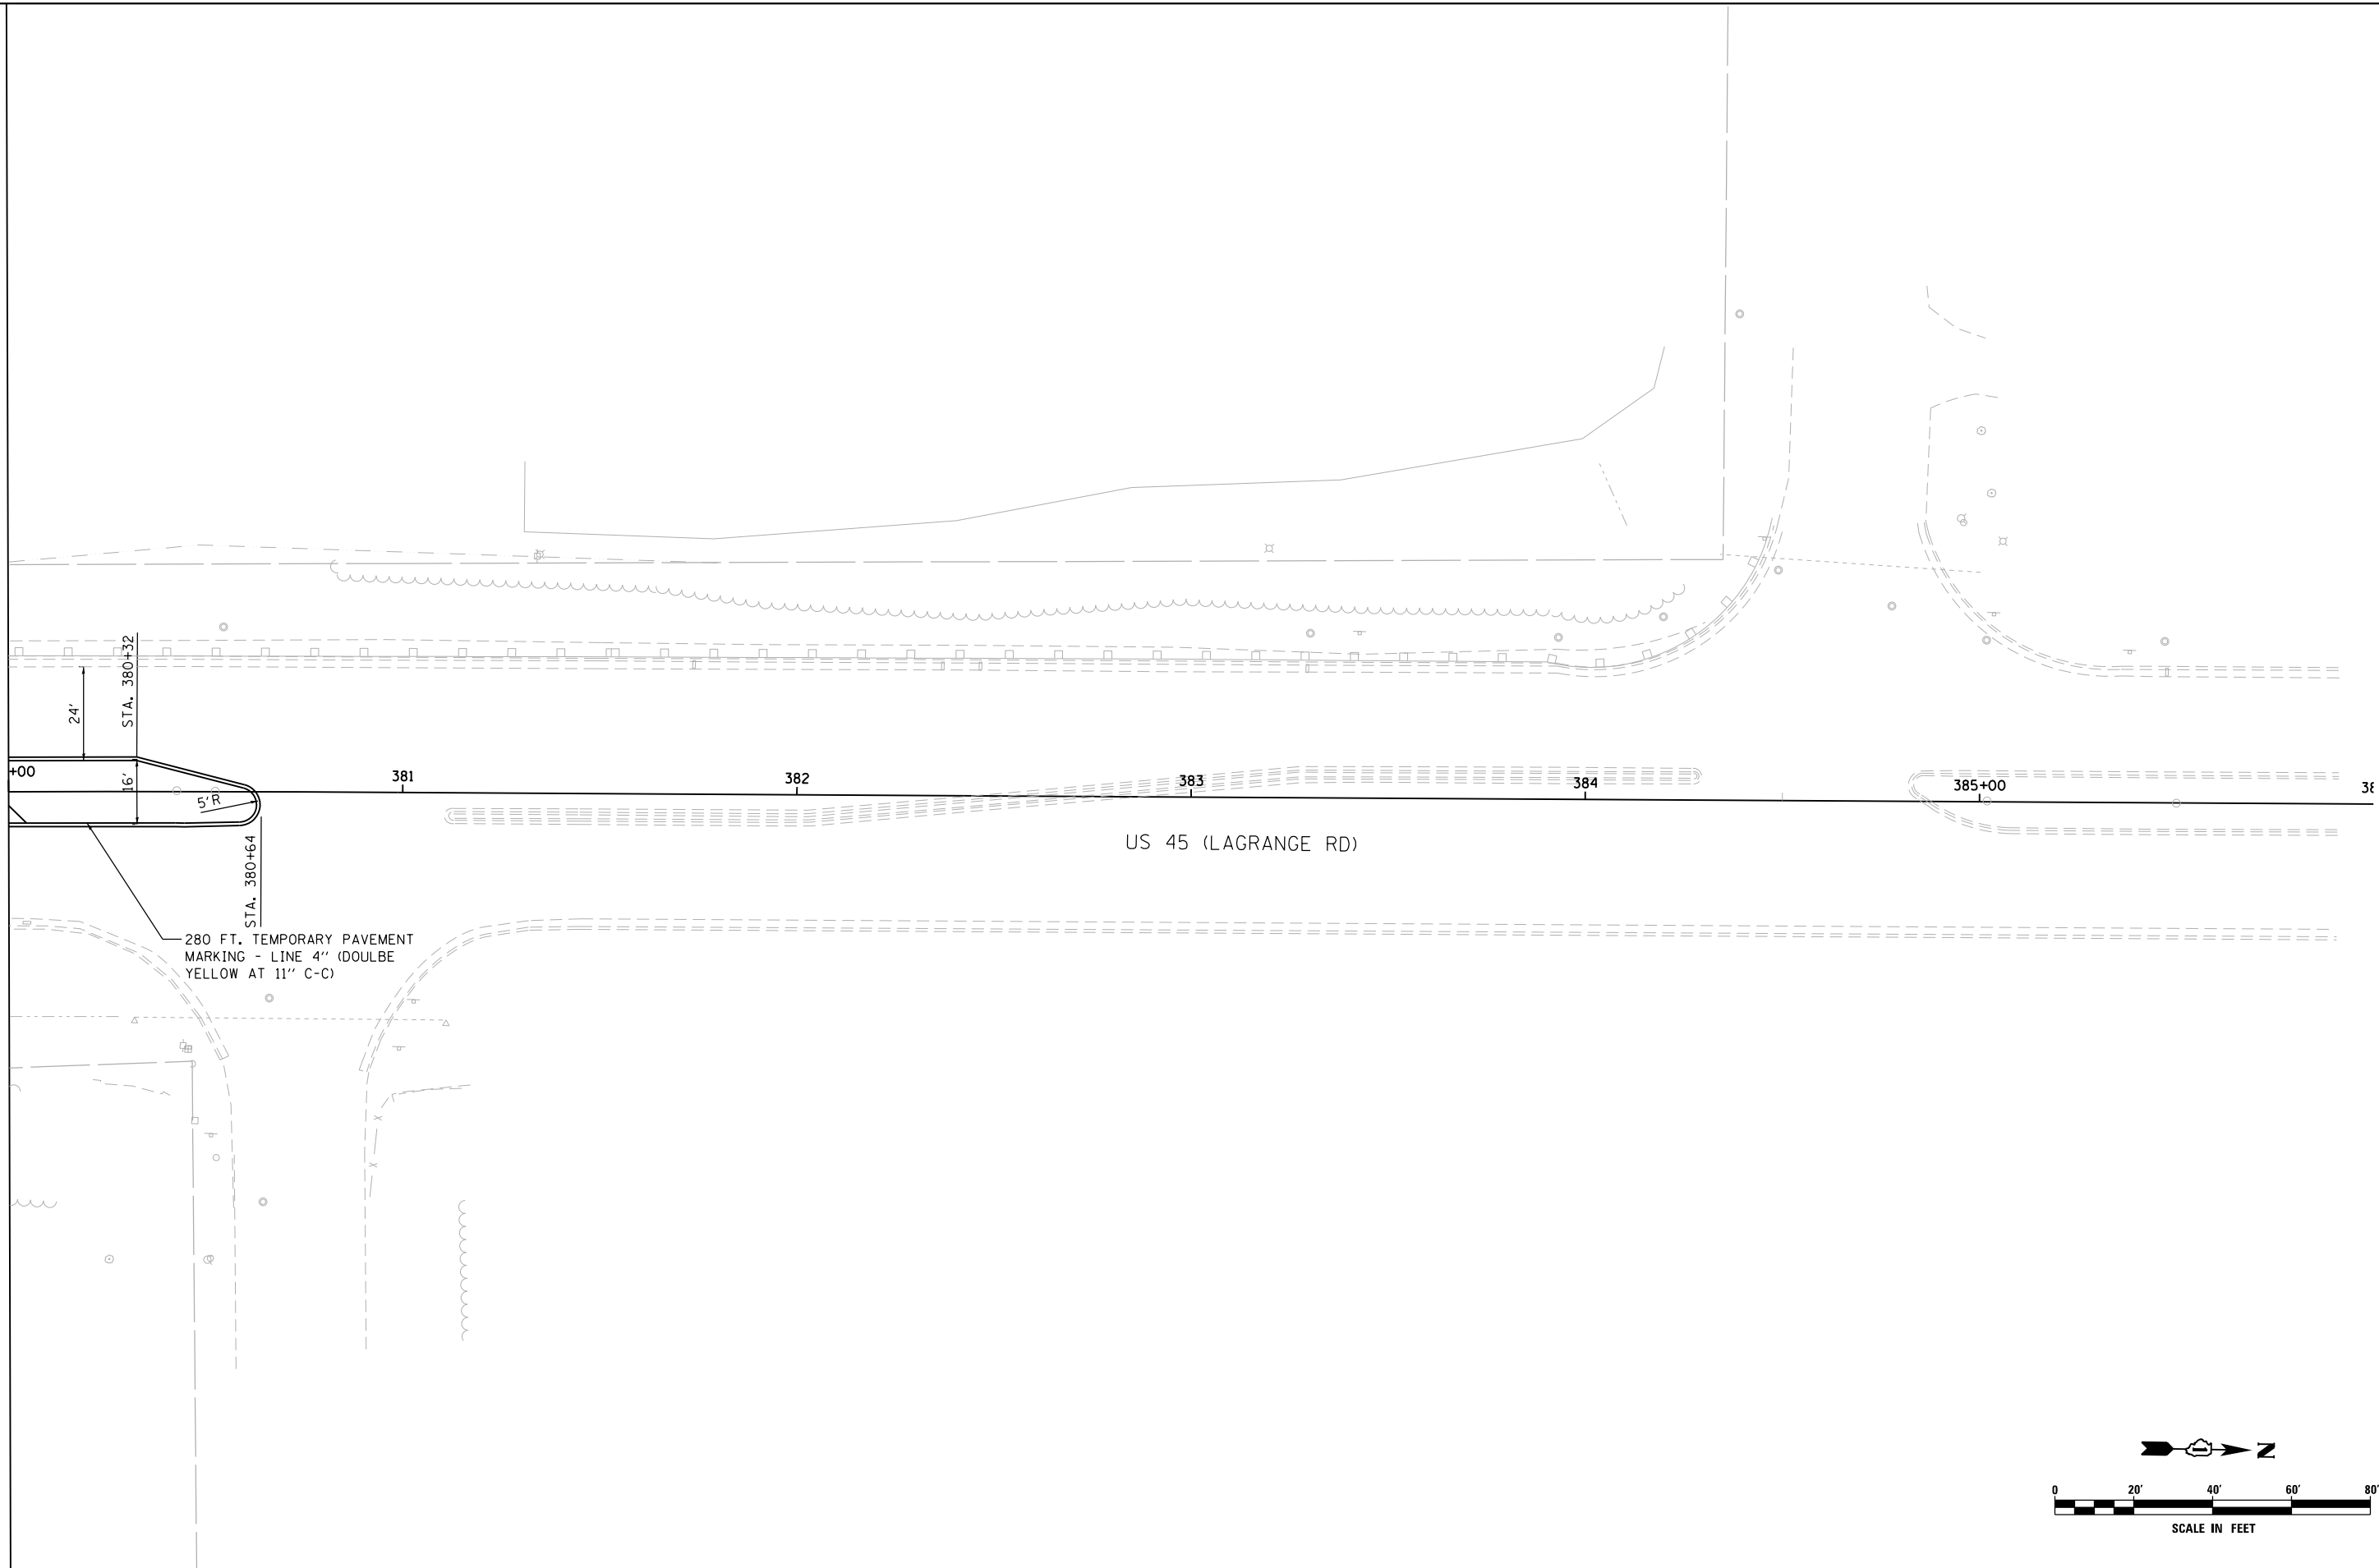

FILE NAME = D160W09-SHT-PMK37.dgn	USER NAME = Anthony.Plutz	DESIGNED - EJD	REVISED -
SHT.PLAN	PLOT SCALE = 48.000000 ' / in.	DRAWN - EJD	REVISED -
	PLOT DATE = 1/7/2013	CHECKED - JWM	REVISED -
		DATE - 01/02/13	REVISED -

STATE OF ILLINOIS DEPARTMENT OF TRANSPORTATION	F.A.P. RTE. 330	SECTION 2012-0881	COUNTY COOK	TOTAL SHEETS 152	SHEET NO. 132
---	--------------------	----------------------	----------------	---------------------	------------------

PAVEMENT MARKING PLAN - US 45 (LAGRANGE ROAD)

SCALE: 1"=20' SHEET 37 OF 37 SHEETS STA. 380+00.00 TO STA. END

CONTRACT NO. 60W09
 ILLINOIS FED. AID PROJECT