


FINAL SURVEY	SURVEYED	BY	DATE
NOTE BOOK	PLOTTED		
AREAS CHECKED	TEMPLATE		
NO.	AREAS CHECKED		

ORIGINAL SURVEY	DATE	BY
NOTE BOOK		
AREAS CHECKED		
NO.		

COMPANY NAME: HRGreen.com
 CLIENT CONTACT: J. Jostens
 DATE PLOTTED: 12/19/2012 05:18 PM
 FILE NAME: 05-00314-00-WR.dwg
 PLOT DRIVER: pdf2dwg.plt
 PEN TABLE: standard.ctb

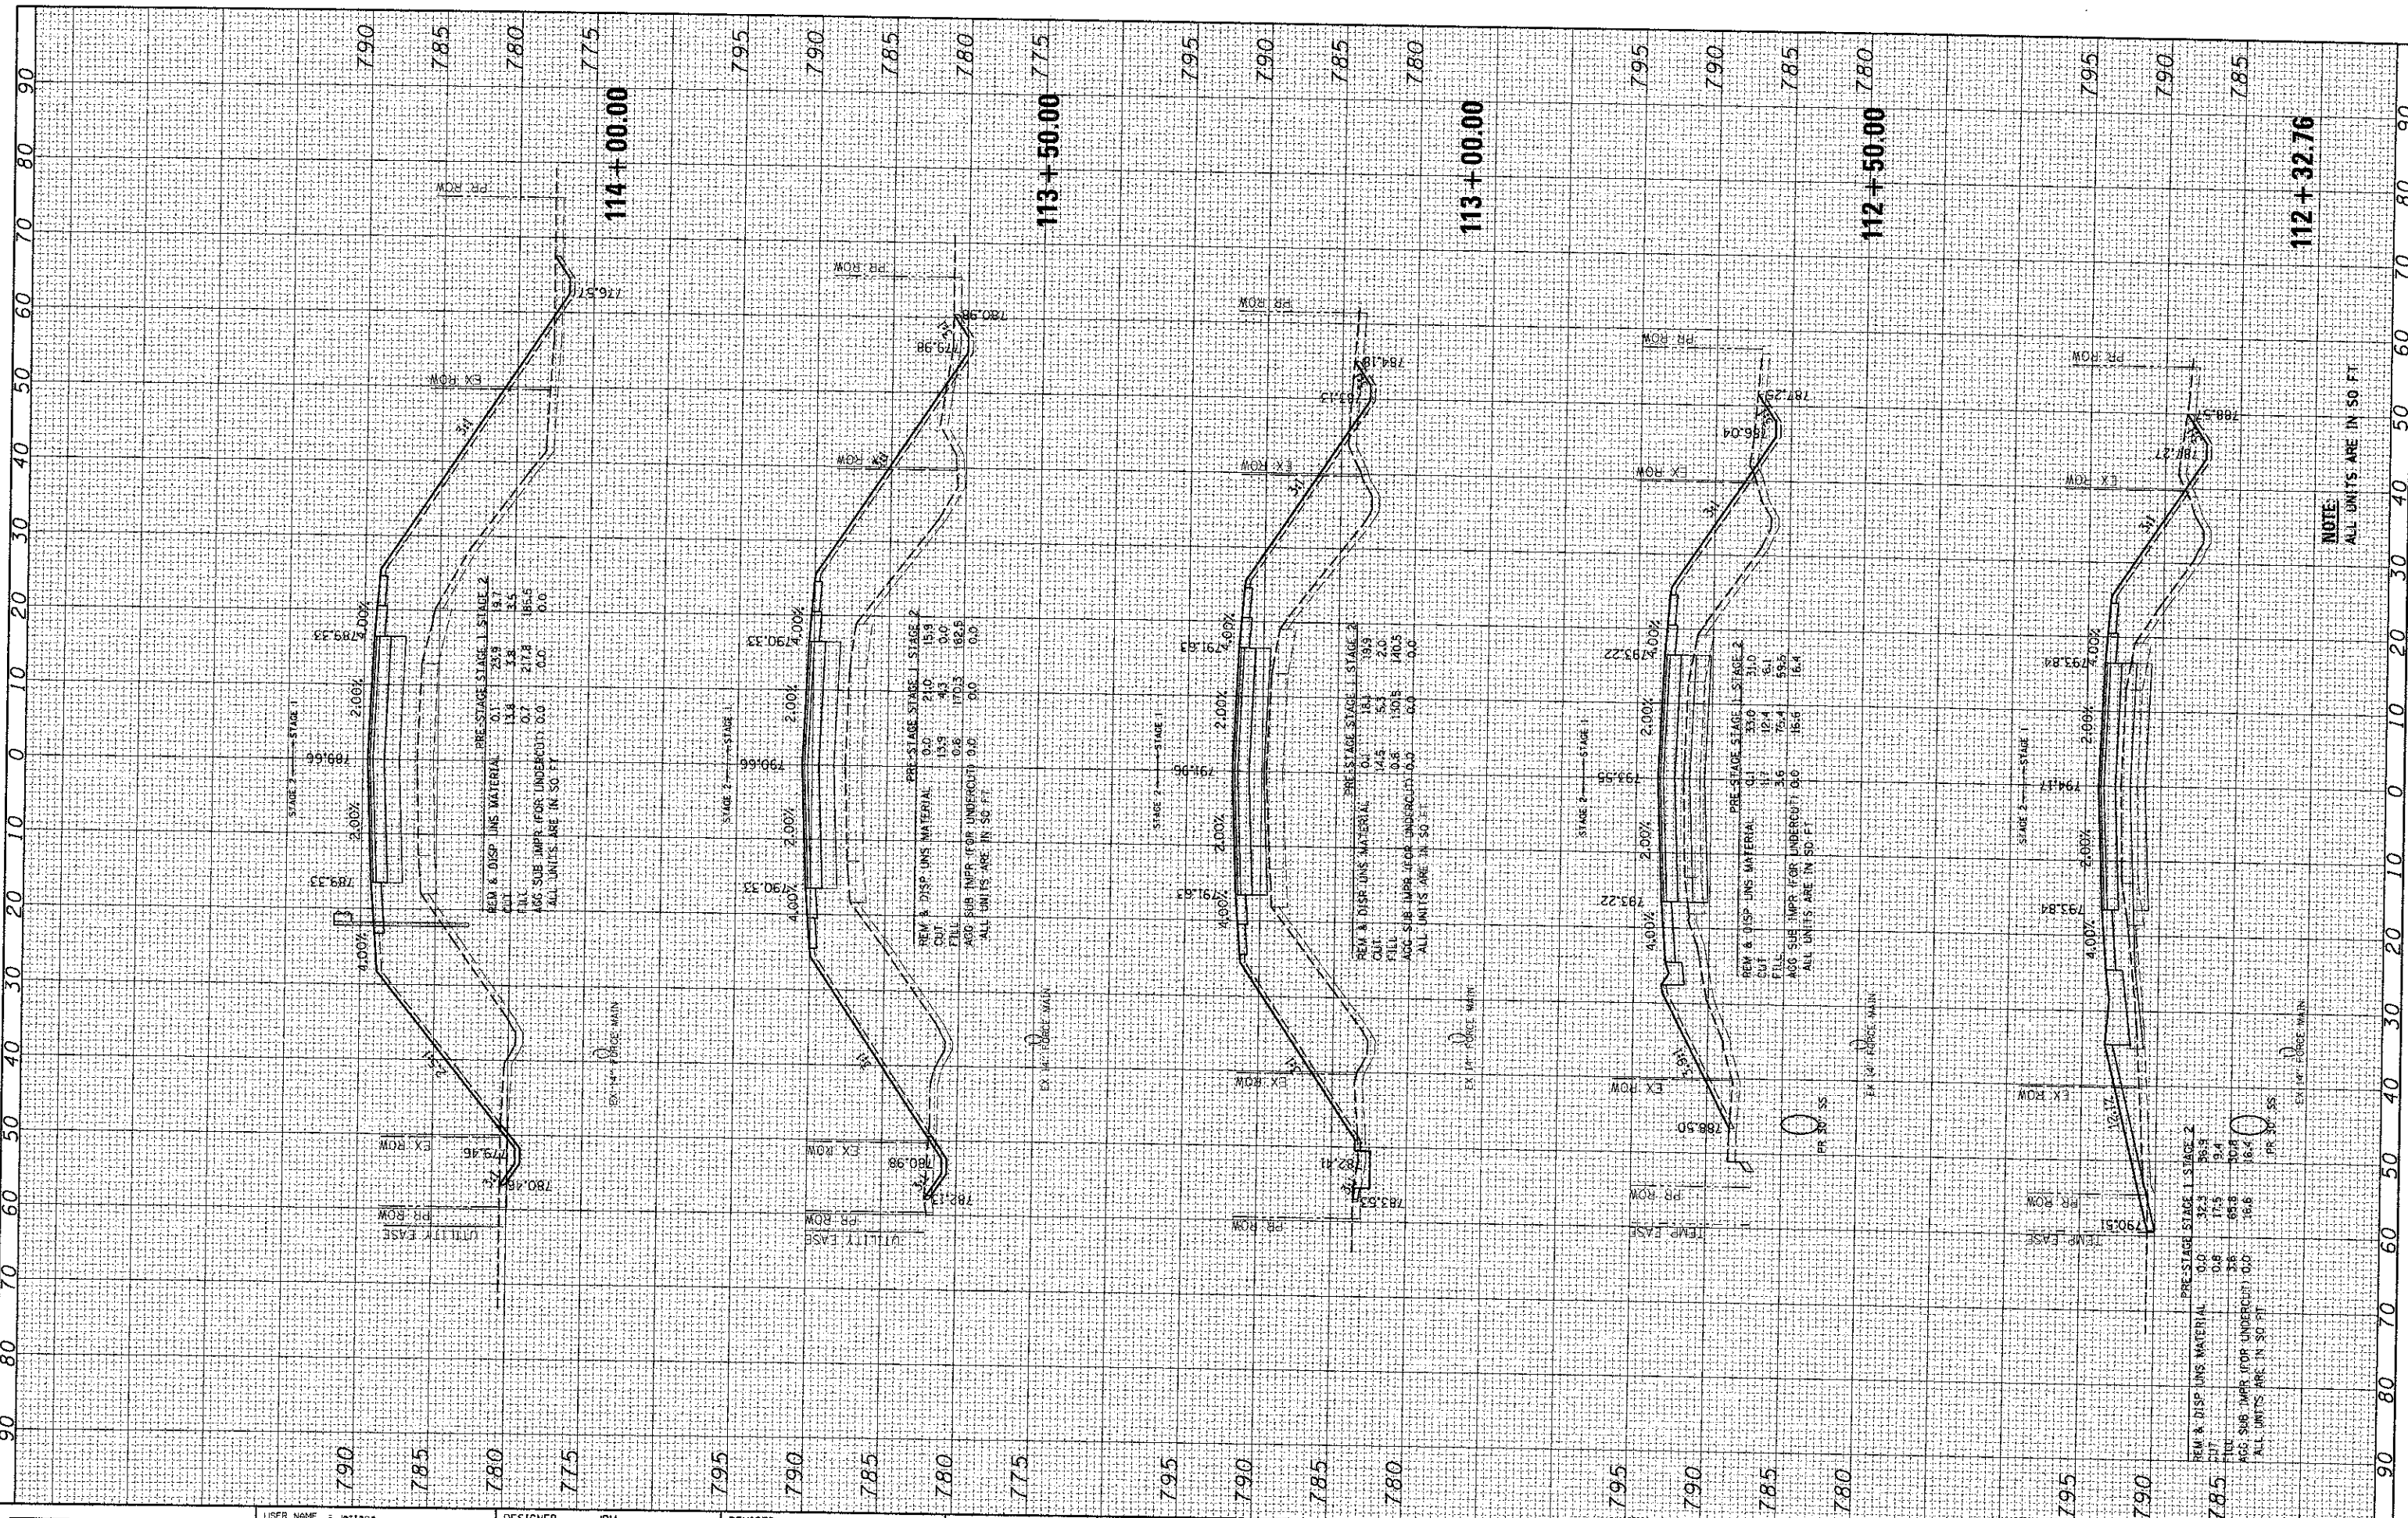

HRGreen.com
 Illinois Professional Design Firm
 #184-001352

USER NAME	- jostens
DESIGNED	- JRM
DRAWN	- SMP
CHECKED	- TH
DATE	- 12/19/12
REVISOR	-
REVISION	-
REVISOR	-
REVISION	-

SCALE	= 1"=10'
SHEET NO.	6 OF 32 SHEETS
STA.	112+32.76 TO STA. 114+00.00

**MCHENRY COUNTY
 DIVISION OF TRANSPORTATION**

F.A. RTE.	168	SECTION	05-00314-00-WR	COUNTY	MCHENRY	TOTAL SHEETS	187	SHEET NO.	156
						CONTRACT NO.	63515		

ILLINOIS FED. AID PROJECT

NOTE
 ALL UNITS ARE IN 50 FT