


| | | | |
|--------------|----------|----|------|
| FINAL SURVEY | SERVICED | BY | DATE |
| NOTE BOOK | PLOTTED | | |
| NO. | TEMPLATE | | |
| | AREAS | | |
| | CHECKED | | |

| | | |
|-----------------|----|------|
| ORIGINAL SURVEY | BY | DATE |
| NOTE BOOK | | |
| NO. | | |
| | | |
| | | |

COMPANY NAME: HRGreen.com
 PROJECT CONTACT: Jettana
 CLIENT: MCHENRY COUNTY
 DATE PLOTTED: 12/19/2012 4:13:05 PM
 USER: jettana
 PLOT NUMBER: 168
 PLOT TABLE: 05-00314-00-WR

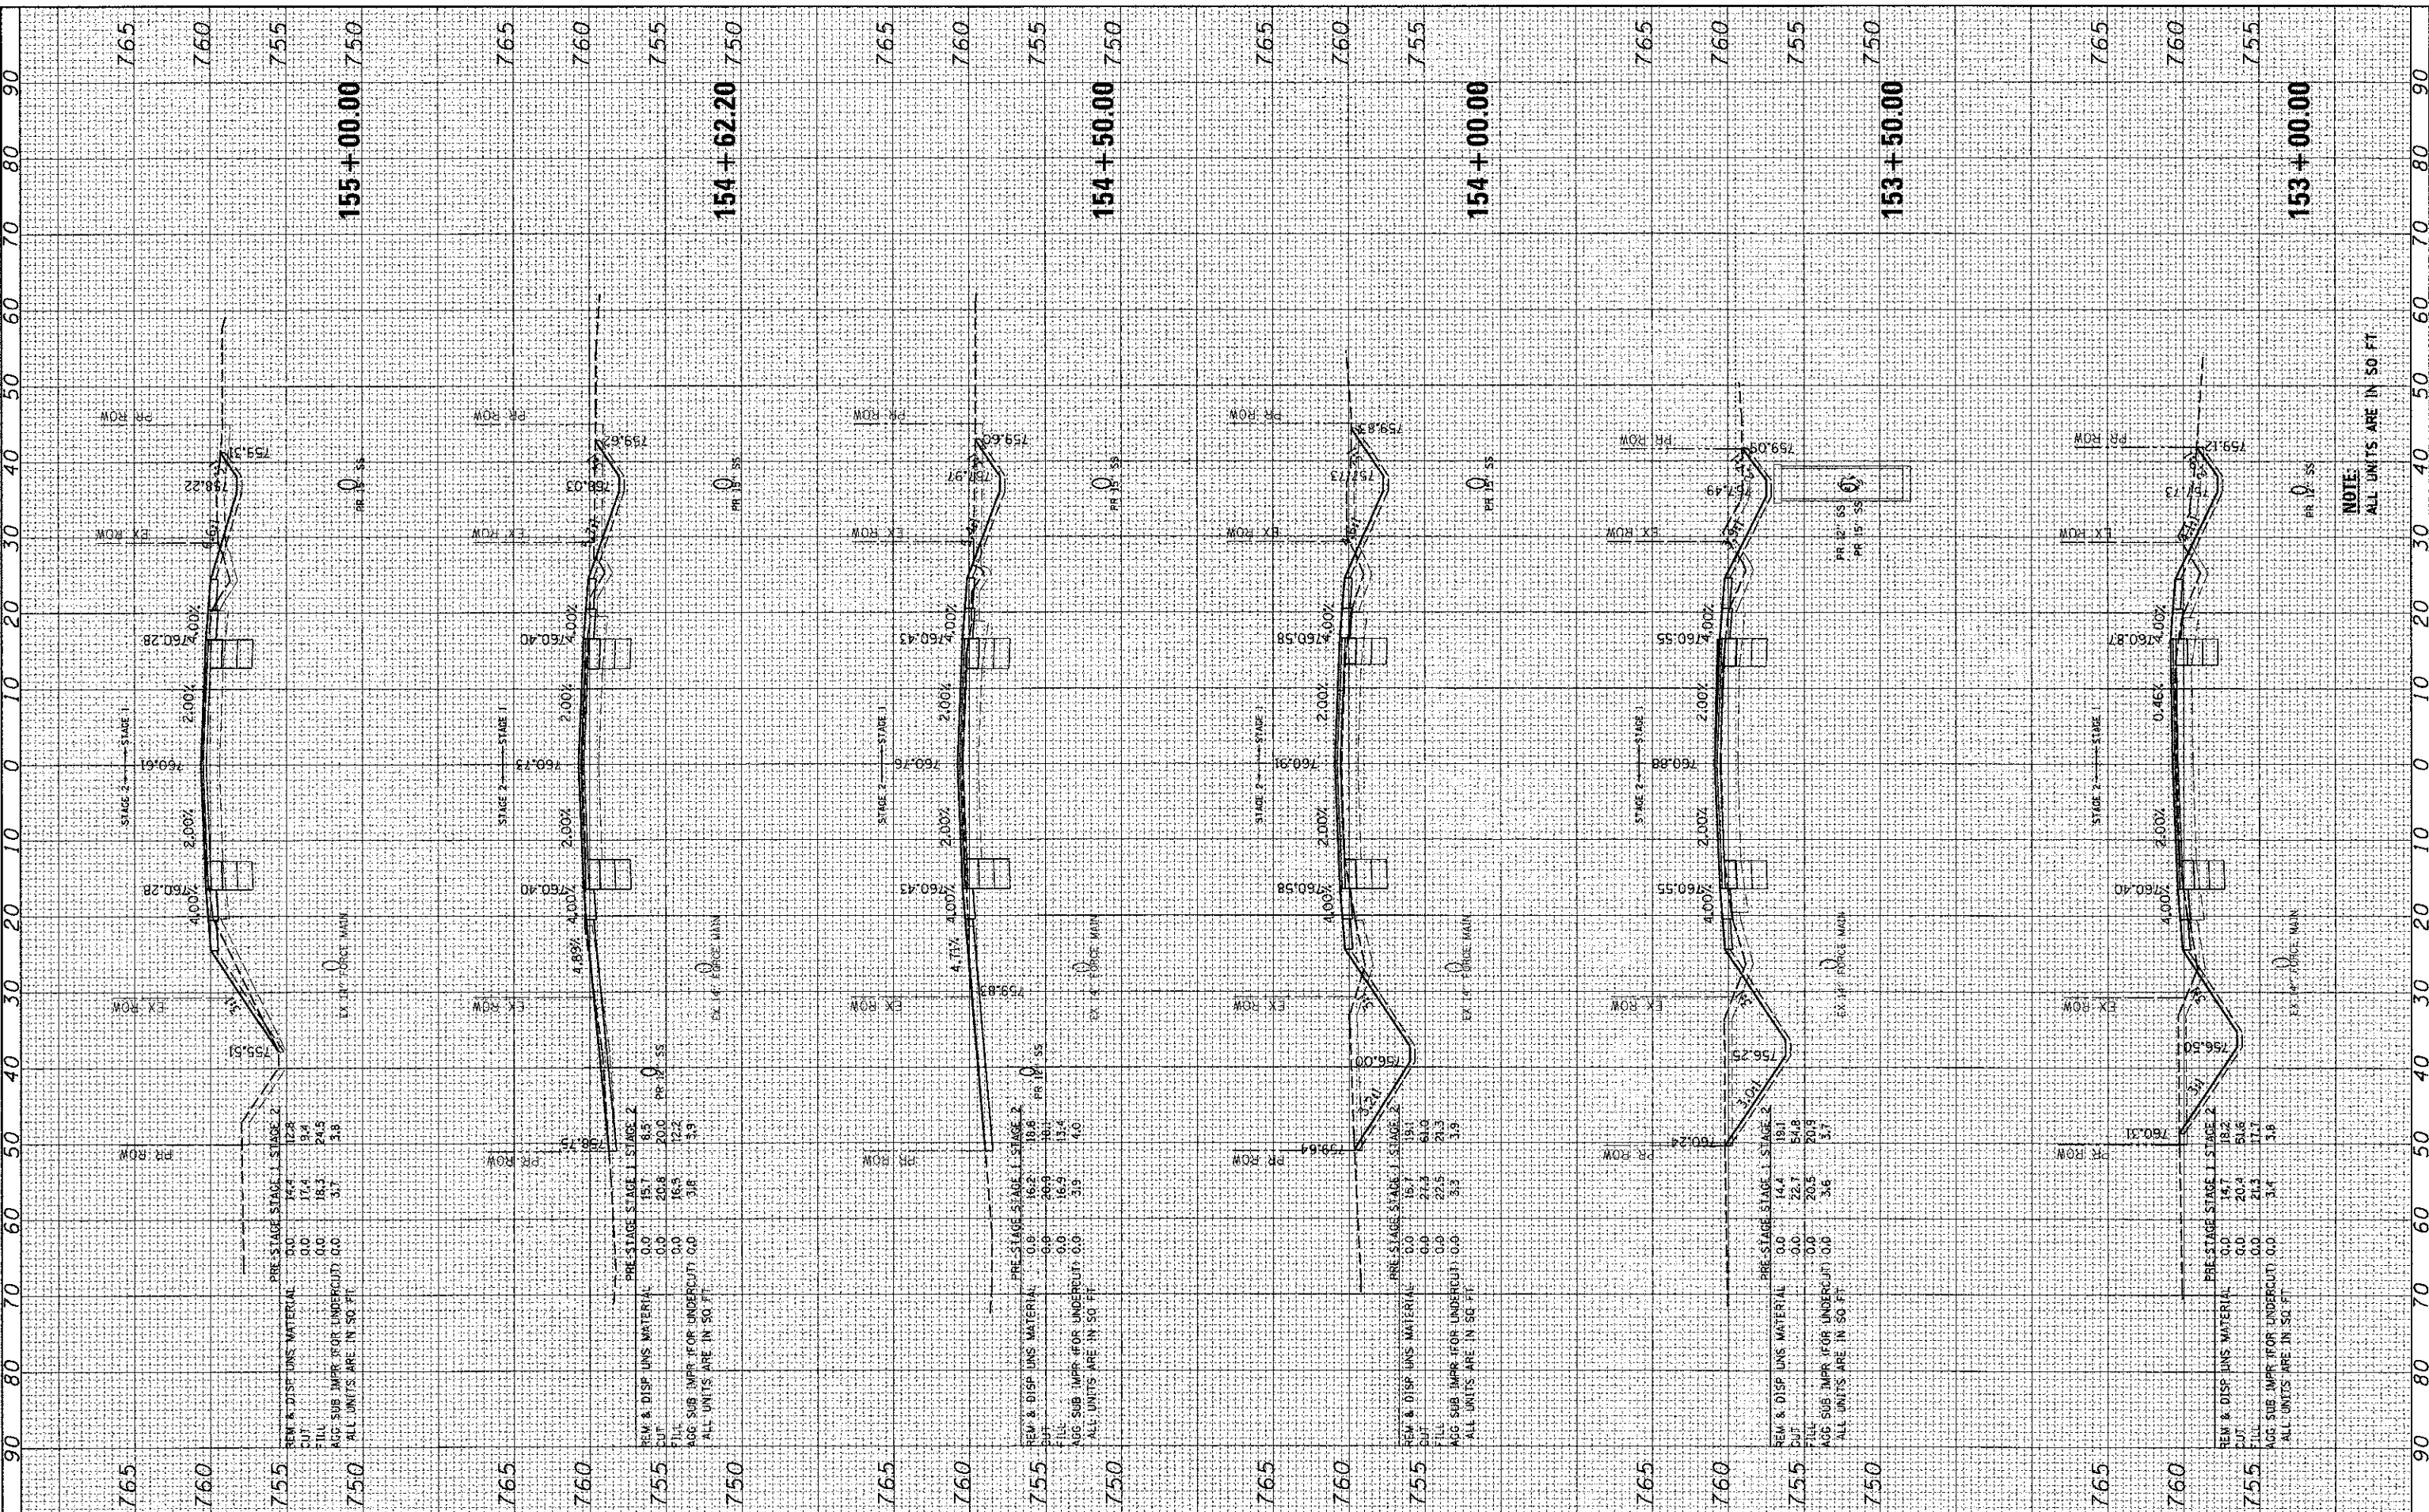

| | | |
|------------------------|-----------------|-----------|
| USER NAME = jettana | DESIGNED - JRM | REVISED - |
| | DRAWN - SMP | REVISED - |
| PLOT SCALE = 1"=10' | CHECKED - TH | REVISED - |
| PLOT DATE = 12/19/2012 | DATE - 12/19/12 | REVISED - |

**MCHENRY COUNTY
DIVISION OF TRANSPORTATION**

**CROSS SECTIONS
JOHNSBURG ROAD**

SCALE: 1"=10' SHEET NO. 23 OF 32 SHEETS STA. 153+00.00 TO STA. 155+00.00

| | | | | |
|--------------------|----------------|---------|---------------------------|-----------|
| F.A. RTE. | SECTION | COUNTY | TOTAL SHEETS | SHEET NO. |
| 168 | 05-00314-00-WR | MCHENRY | 187 | 173 |
| CONTRACT NO. 63515 | | | ILLINOIS FED. AID PROJECT | |

153+00.00

153+50.00

154+00.00

154+50.00

154+62.20

155+00.00

NOTE
ALL UNITS ARE IN 50 FT

NOTE
ALL UNITS ARE IN 50 FT

NOTE
ALL UNITS ARE IN 50 FT