



PLAN	DATE
REVISION	
APPROVED	
DESIGNED	
DRAWN	
CHECKED	
DATE	

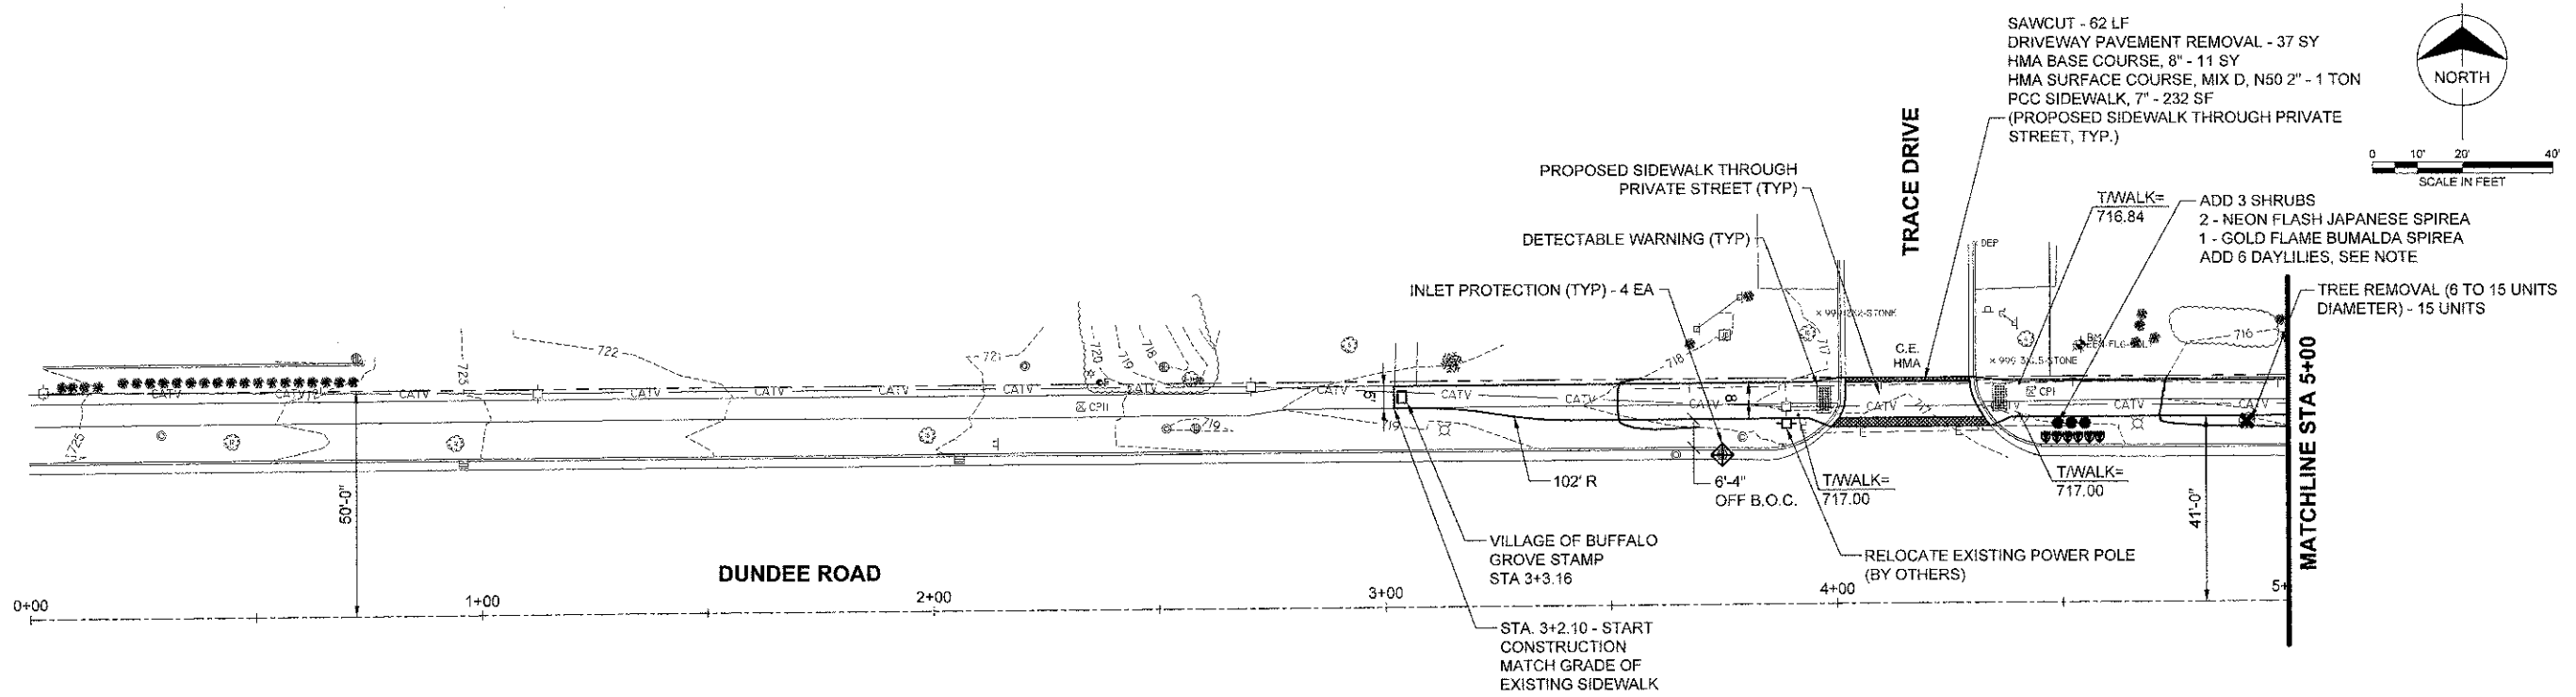

PROFILE	DATE
REVISION	
APPROVED	
DESIGNED	
DRAWN	
CHECKED	
DATE	

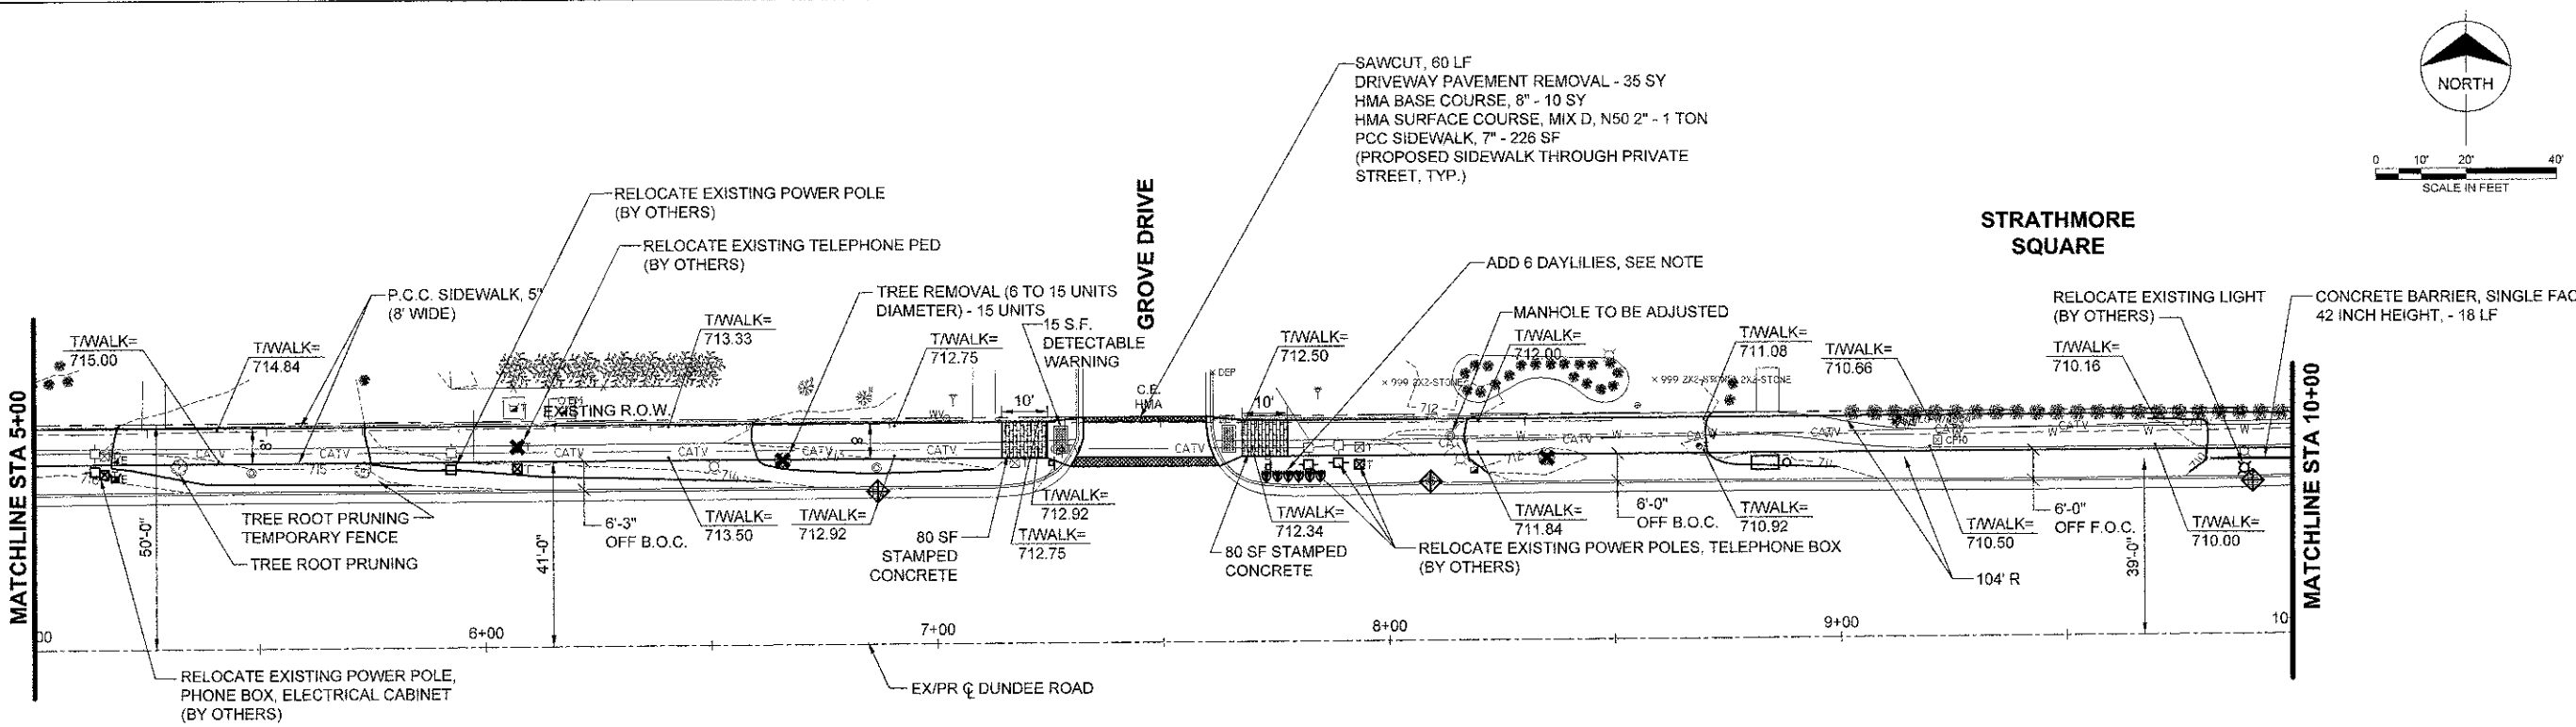

NOTES:

- UTILIZE EQUAL QUANTITIES OF THE FOLLOWING FOR DAY LILIES:
 HEMEROCALLIS HAPPY RETURNS (HAPPY RETURNS DAYLILY), 1-GALLON CONTAINER
 HEMEROCALLIS CHICAGO APACHE (CHICAGO APACHE DAYLILY), 1 GALLON CONTAINER
 HEMEROCALLIS ROSY RETURNS (ROSY RETURNS DAYLILY), 1-GALLON CONTAINER
- THE GENERAL CONTRACTOR IS REQUIRED TO HIRE AN ENVIRONMENTAL FIRM WITH AT LEAST FIVE (5) DOCUMENTED LEAKING UNDERGROUND STORAGE TANK CLEANUPS OR THAT IS PRE-QUALIFIED IN HAZARDOUS WASTE BY THE DEPARTMENT TO REMEDIATE THE SOIL CONTAMINATION AND MONITOR FOR WORKERS PROTECTION.

QUANTITIES

- 25 LF TEMPORARY FENCE
- 60 SF DETECTABLE WARNING
- 3085 SF SIDEWALK REMOVAL
- 4937 SF PCC SIDEWALK, 5"
- 458 SF PCC SIDEWALK, 7"
- 2 TON HMA SURFACE COURSE, MIX "D", N 50

FILE NAME: J:\Buffalo Grove\54963 - Dundee Road Streetscape and Misc. Items	USER NAME: D. CHAVEZ	DESIGNED: TMC	REVISED: 7-26-2012	STATE OF ILLINOIS DEPARTMENT OF TRANSPORTATION	PLAN SHEET C001 STA 0+00 TO 10+00	F.A.U. R.T.C.:	SECTION:	COUNTY:	TOTAL SHEETS:	SHEET NO.:	
Application: CAD/CIVIL/144303022	PLAT SCALE: N/A	DRAWN: TMC	REVISED:			1273	08-00095-00-SW	COOK	17	5	
PLAT DATE: 12/26/2010	DATE: 6-16-2010	CHECKED: AUB	REVISED:			CONTRACT NO. 63614					
		DATE: 6-16-2010	REVISED:			SCALE: 1"=20' SHEET NO. 1 OF 6 SHEETS STA. 0+00 TO 10+00					