

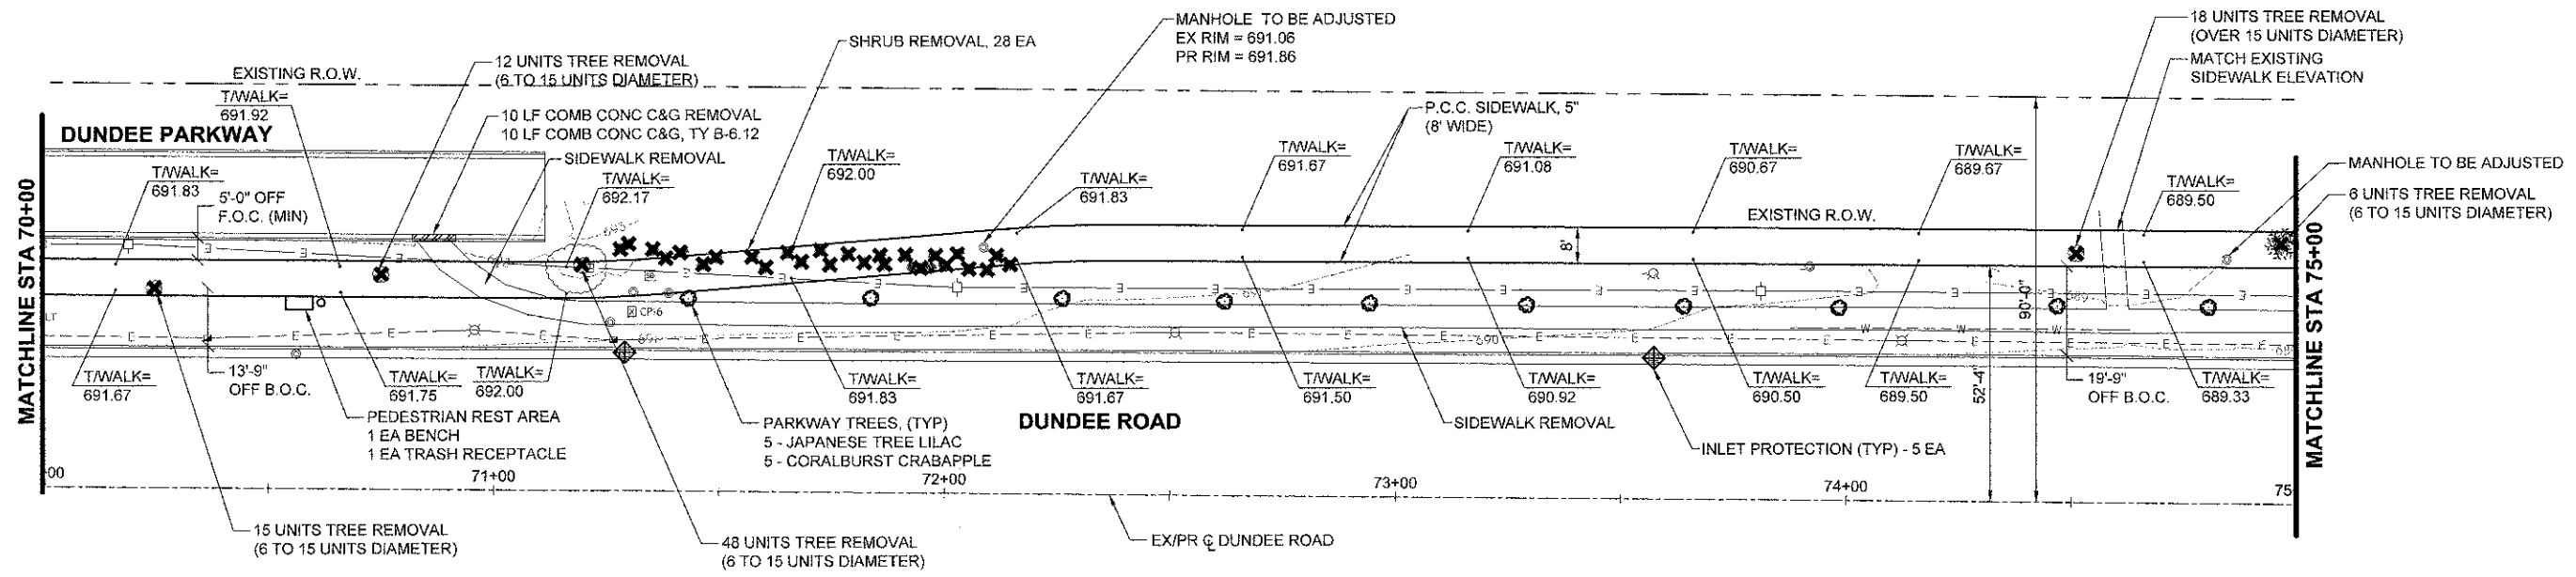
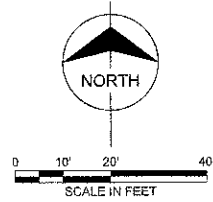


DATE	
BY	
PROJECT	
PLAN	
NO. OF BOARDS	
NO.	

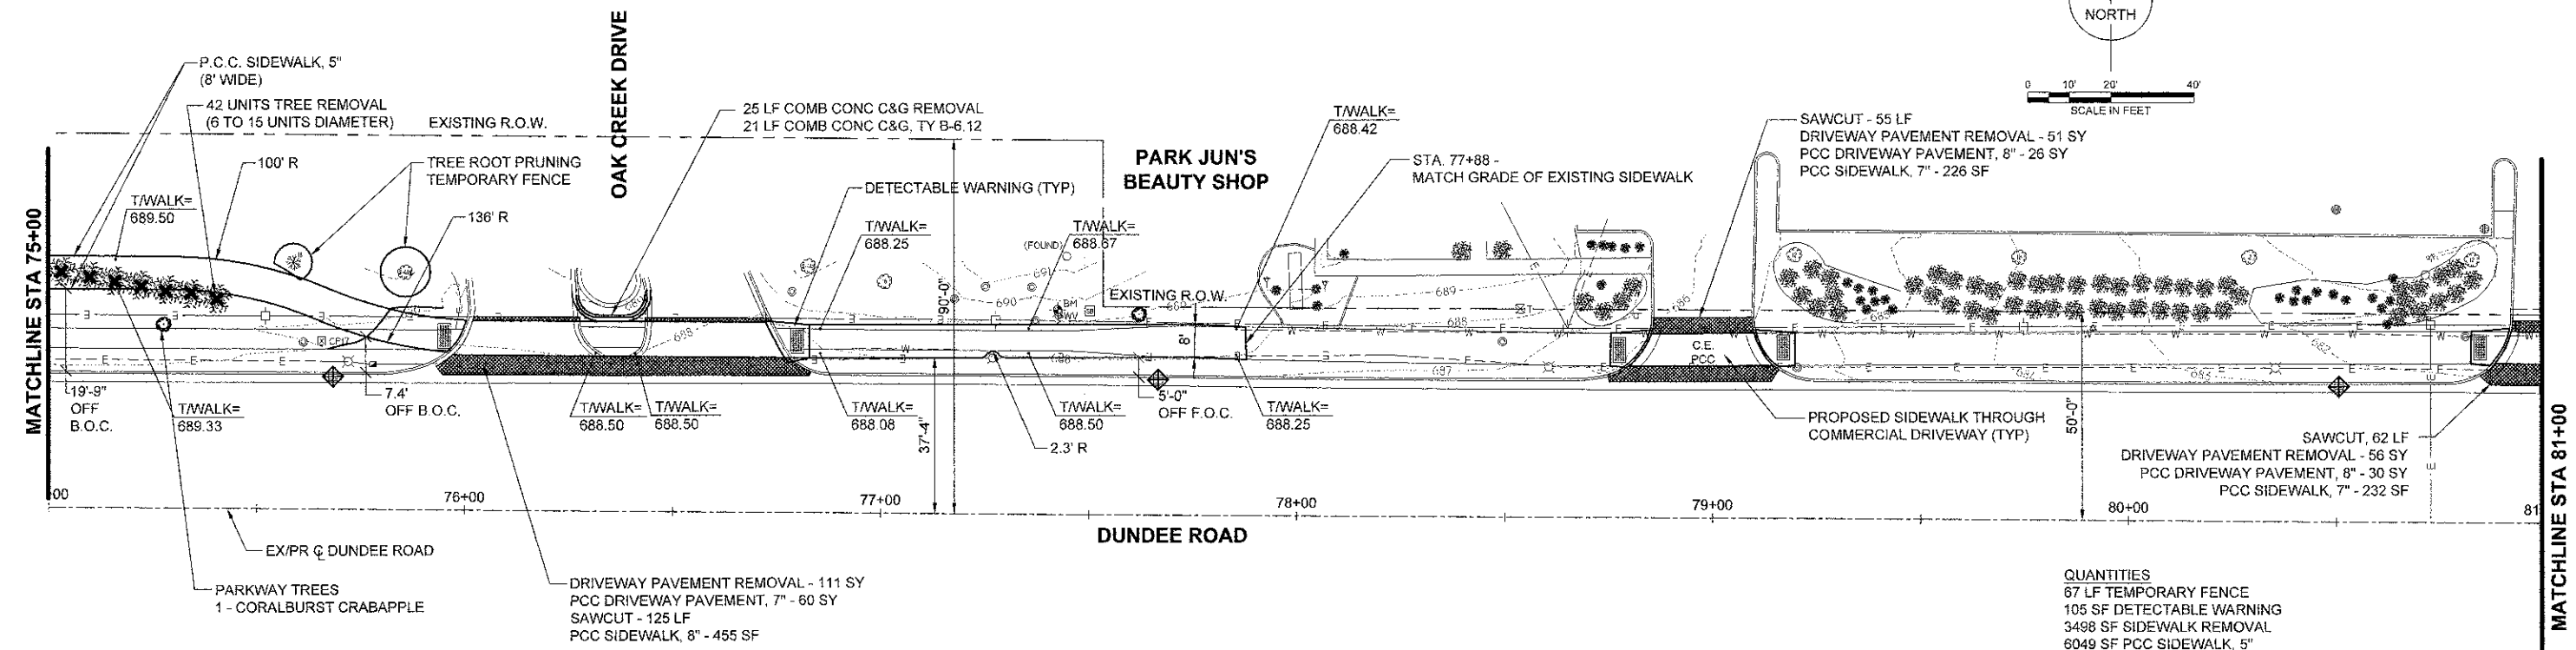

DATE	
BY	
PROJECT	
PROFILE	
NO. OF BOARDS	
NO.	

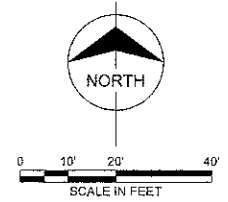

QUANTITIES

- 67 LF TEMPORARY FENCE
- 105 SF DETECTABLE WARNING
- 3498 SF SIDEWALK REMOVAL
- 6049 SF PCC SIDEWALK, 5"
- 913 SF PCC SIDEWALK, 7"

NOTES:

- UTILIZE EQUAL QUANTITIES OF THE FOLLOWING FOR DAY LILIES:
 HEMEROCALLIS HAPPY RETURNS (HAPPY RETURNS DAYLILY), 1 - GALLON CONTAINER
 HEMEROCALLIS CHICAGO APACHE (CHICAGO APACHE DAYLILY), 1 - GALLON CONTAINER
 HEMEROCALLIS ROSY RETURNS (ROSY RETURNS DAYLILY), 1 - GALLON CONTAINER
- THE GENERAL CONTRACTOR IS REQUIRED TO HIRE AN ENVIRONMENTAL FIRM WITH AT LEAST FIVE (5) DOCUMENTED LEAKING UNDERGROUND STORAGE TANK CLEANUPS OR THAT IS PRE-QUALIFIED IN HAZARDOUS WASTE BY THE DEPARTMENT TO REMEDIATE THE SOIL CONTAMINATION AND MONITOR FOR WORKERS PROTECTION.

FILE NAME	USER NAME	DESIGNED	TMC	REVISED	7-26-2012	PLAN SHEET C004 STA 70+00 TO 81+00		FILED	SECTION	COUNTY	TOTAL SHEETS	SHEET NO.
D:\BUTZ\2010\Grove\34363 - Dundee Road	D. CHAVEZ	DRAWN	TMC	REVISED				1273	06-00095-00-SW	COOK	17	8
Checked by: AJB	DATE	8-16-2010	REVISED			SCALE: 1"=20'		SHEET NO. 4 OF 6 SHEETS		STA. 70+00	70 STA. 77+88	FED. ROAD DIST. NO. 1 ILLINOIS FED. AID PROJECT

STATE OF ILLINOIS
DEPARTMENT OF TRANSPORTATION

CONTRACT NO. 63614