
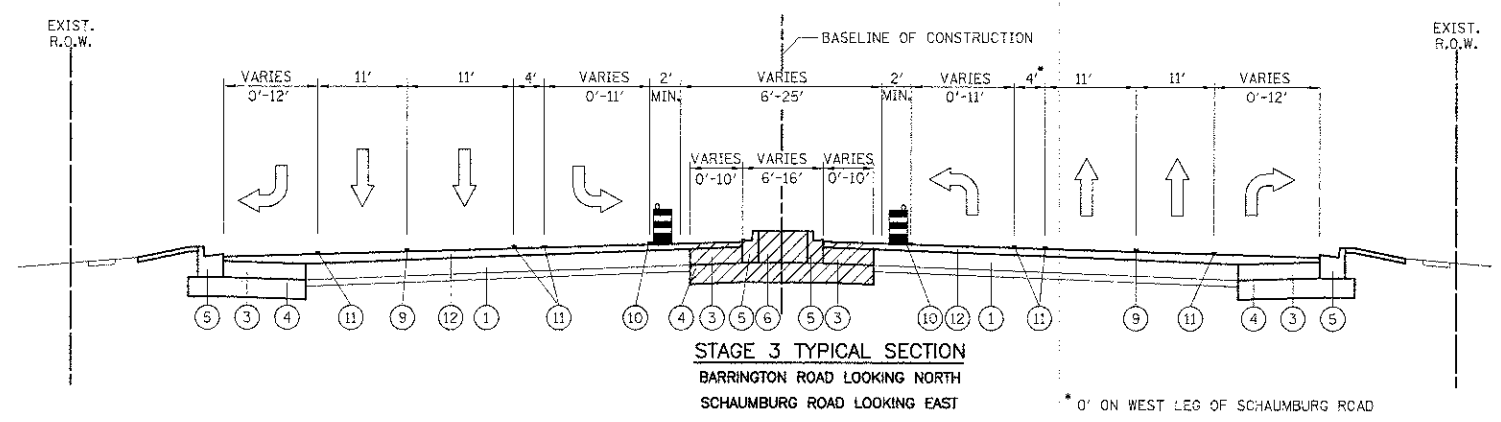


- LEGEND**
- ① EXISTING PAVEMENT
  - ② TEMPORARY PAVEMENT
  - ③ PROPOSED PCC BASE COURSE
  - ④ PROPOSED AGGREGATE SUBGRADE
  - ⑤ PROPOSED COMB. CONC. CURB AND GUTTER
  - ⑥ PROPOSED MEDIAN
  - ⑦ LINE 4" (WHITE EDGE LINE)
  - ⑧ LINE 4" (DOUBLE YELLOW)
  - ⑨ LINE 4" (WHITE - 10' DASH - 30' SKIP)
  - ⑩ LINE 4" (YELLOW EDGE LINE)
  - ⑪ LINE 6" (WHITE LANE LINE, SOLID OR DOTTED)
  - ⑫ PROPOSED BINDER COURSE
  - ⑬ PROPOSED PMA BASE COURSE
- CONSTRUCTION ZONE  
 TRAFFIC FLOW  
 TYPE II BARRICADES OR DRUMS WITH MONO DIRECTIONAL STEADY BURN LIGHT

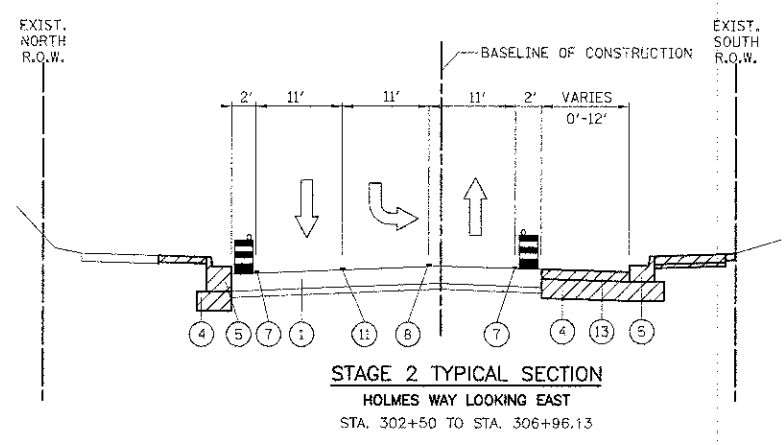

|   |                              |                |           |   |  |                           |                |        |                 |              |  |
|---|------------------------------|----------------|-----------|---|--|---------------------------|----------------|--------|-----------------|--------------|--|
| FILE NAME =<br>...sheet\2329_MOT_tyo2-elt.dgn | USER NAME = djc              | DESIGNED - JAT | REVISED - | <b>STATE OF ILLINOIS<br/>DEPARTMENT OF TRANSPORTATION</b> | <b>BARRINGTON ROAD AND SCHAUMBURG ROAD<br/>MAINTENANCE OF TRAFFIC - TYPICAL SECTIONS</b> | F.A.U. /<br>RTE. /        | SECTION        | COUNTY | TOTAL<br>SHEETS | SHEET<br>NO. |  |
|   | PLOT SCALE = 50,0000' / 1" = | DRAWN - JAT    | REVISED - |   |  | 1322                      | 01-00074-00-CH | COOK   | 245             | 51           |  |
|   | PLOT DATE = 10/18/2012       | CHECKED - DJK  | REVISED - |   |  | <b>CONTRACT NO. 63629</b> |                |        |                 |              |  |
|   |                              | DATE - 8-20-12 | REVISED - |   |  | SHEET NO. 2 OF 2 SHEETS   |                |        |                 |              |  |

FED. ROAD DIST. NO. 1 [ILLINOIS] FED. AID PROJECT M-CM-8003051