

TEMPORARY INFORMATION SIGN-
REMAINING FROM STAGE 1



END
CONSTRUCTION
G20-2-2460

6" WHITE SKIP-DASH
(2' LINE - 6' SPACE)

6" WHITE LANE LINE



158' TAPER



24" WHITE

NOTE:
* SEE SHEET NO. 194 FOR SIGN DETAILS.




LEGEND

- TYPE II BARRICADES OR DRUMS WITH MONO DIRECTIONAL STEADY BURN LIGHT
- ➔ DIRECTION OF TRAFFIC
- ⊥ TEMPORARY TRAFFIC SIGN ON PERMANENT SUPPORT
- ⌋ TYPE III BARRICADE
- ▨ WORK ZONE
- ▩ TEMPORARY PAVEMENT

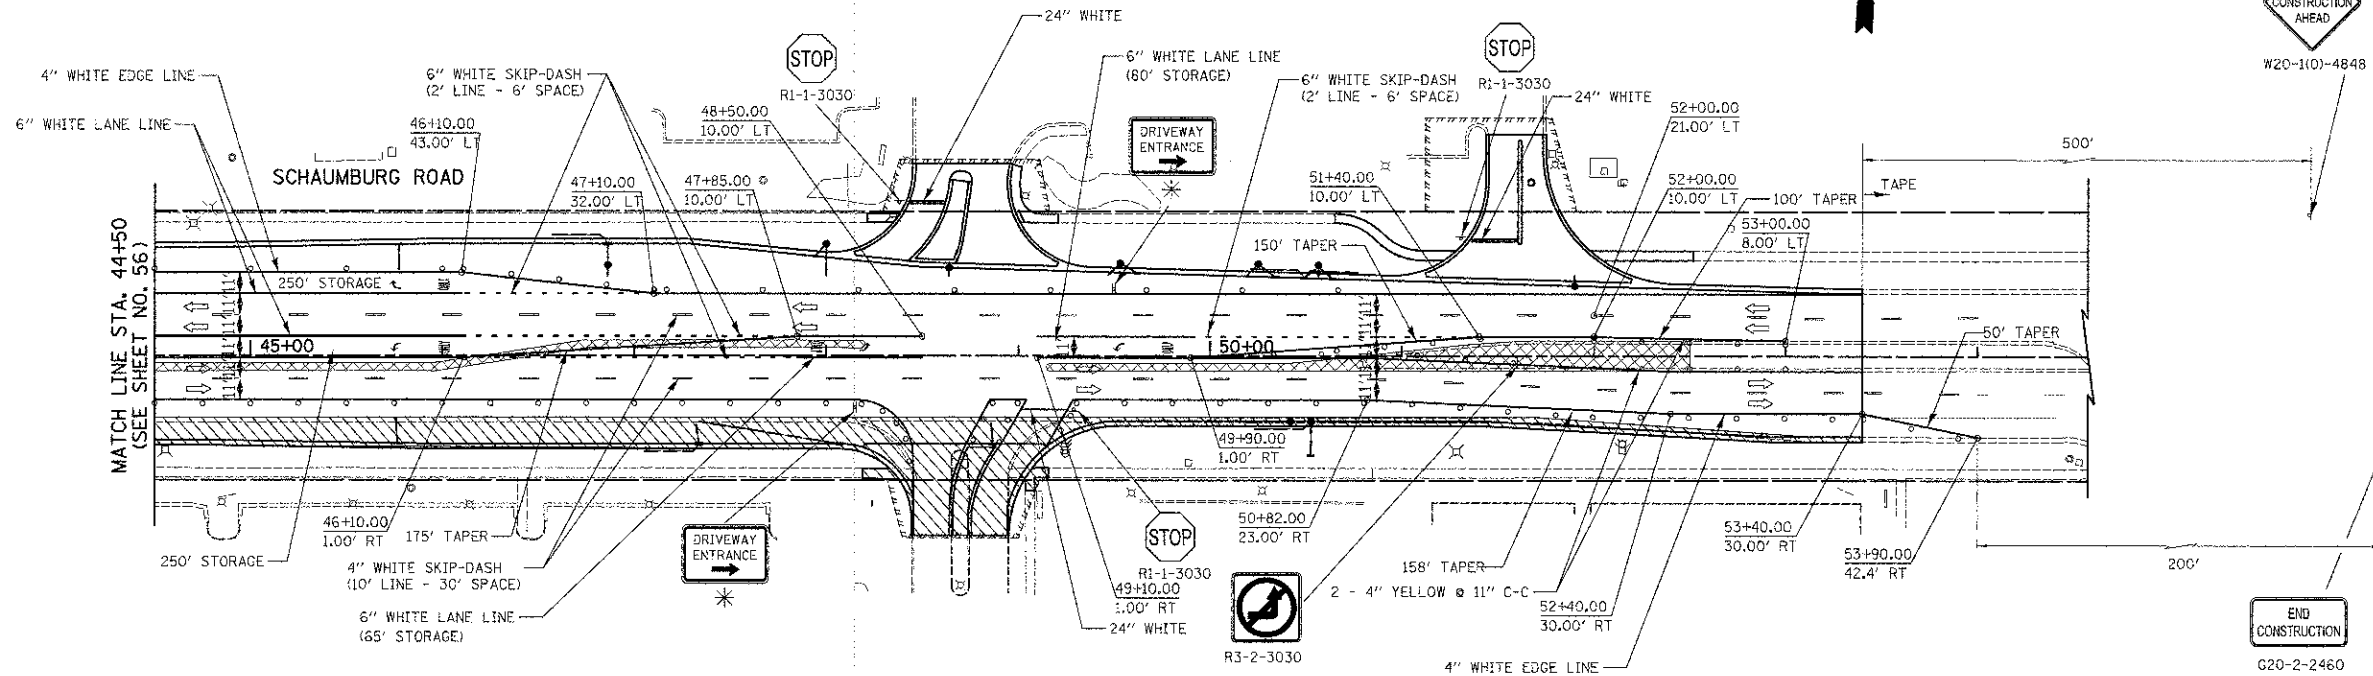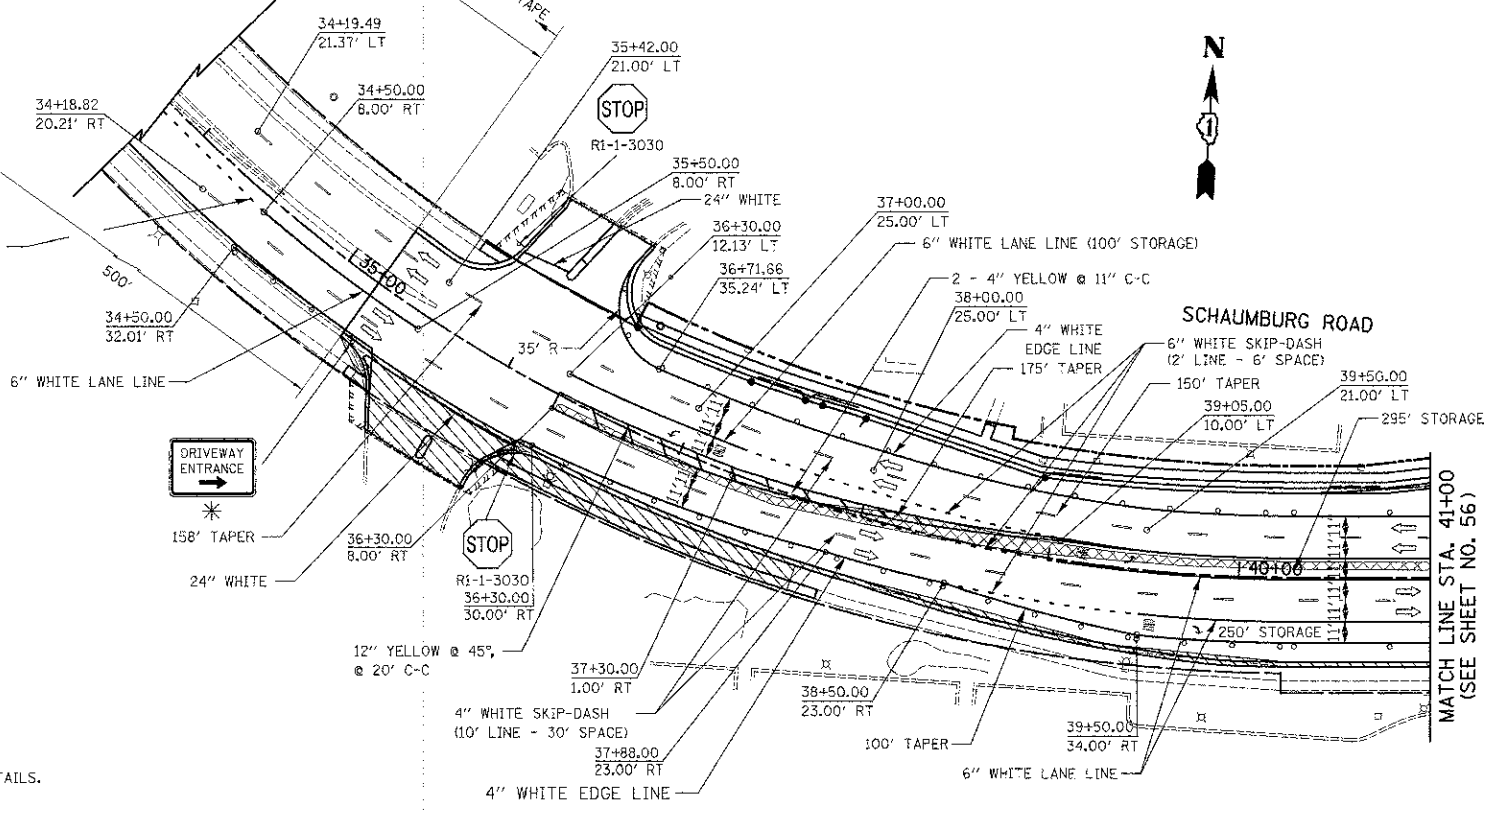

TEMPORARY INFORMATION SIGN-
REMAINING FROM STAGE 1

END
CONSTRUCTION
G20-2-2460

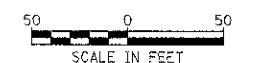

FILE NAME =
...:\sheet\2329_MDT_02_03_e1.dgn

USER NAME = djk
PLOT SCALE = 50.0000' / 1" =
PLOT DATE = 12/23/2012

DESIGNED - BLG
DRAWN - BLC
CHECKED - DJK
DATE - 8-20-12

REVISED -
REVISED -
REVISED -
REVISED -

**STATE OF ILLINOIS
DEPARTMENT OF TRANSPORTATION**

**BARRINGTON ROAD AND SCHAUMBURG ROAD
MAINTENANCE OF TRAFFIC - STAGE 2**

SCALE: 1" = 50' SHEET NO. 7 OF 10 SHEETS STA. 35+19.50 TO STA. 52+99.92

F.A.U. RTE.	SECTION	COUNTY	TOTAL SHEETS	SHEET NO.
1322	01-00074-00-CH	COOK	245	58
CONTRACT NO. 63629				
FED. ROAD DIST. NO. 1 ILLINOIS FED. AID PROJECT M-CM-800305D				